



PLAN	SURVEYED	BY	DATE
NOTE BOOK NO.	PLOTTED		
	GRADES CHECKED		
	STRUCTURE NOTATIONS CHECKED		

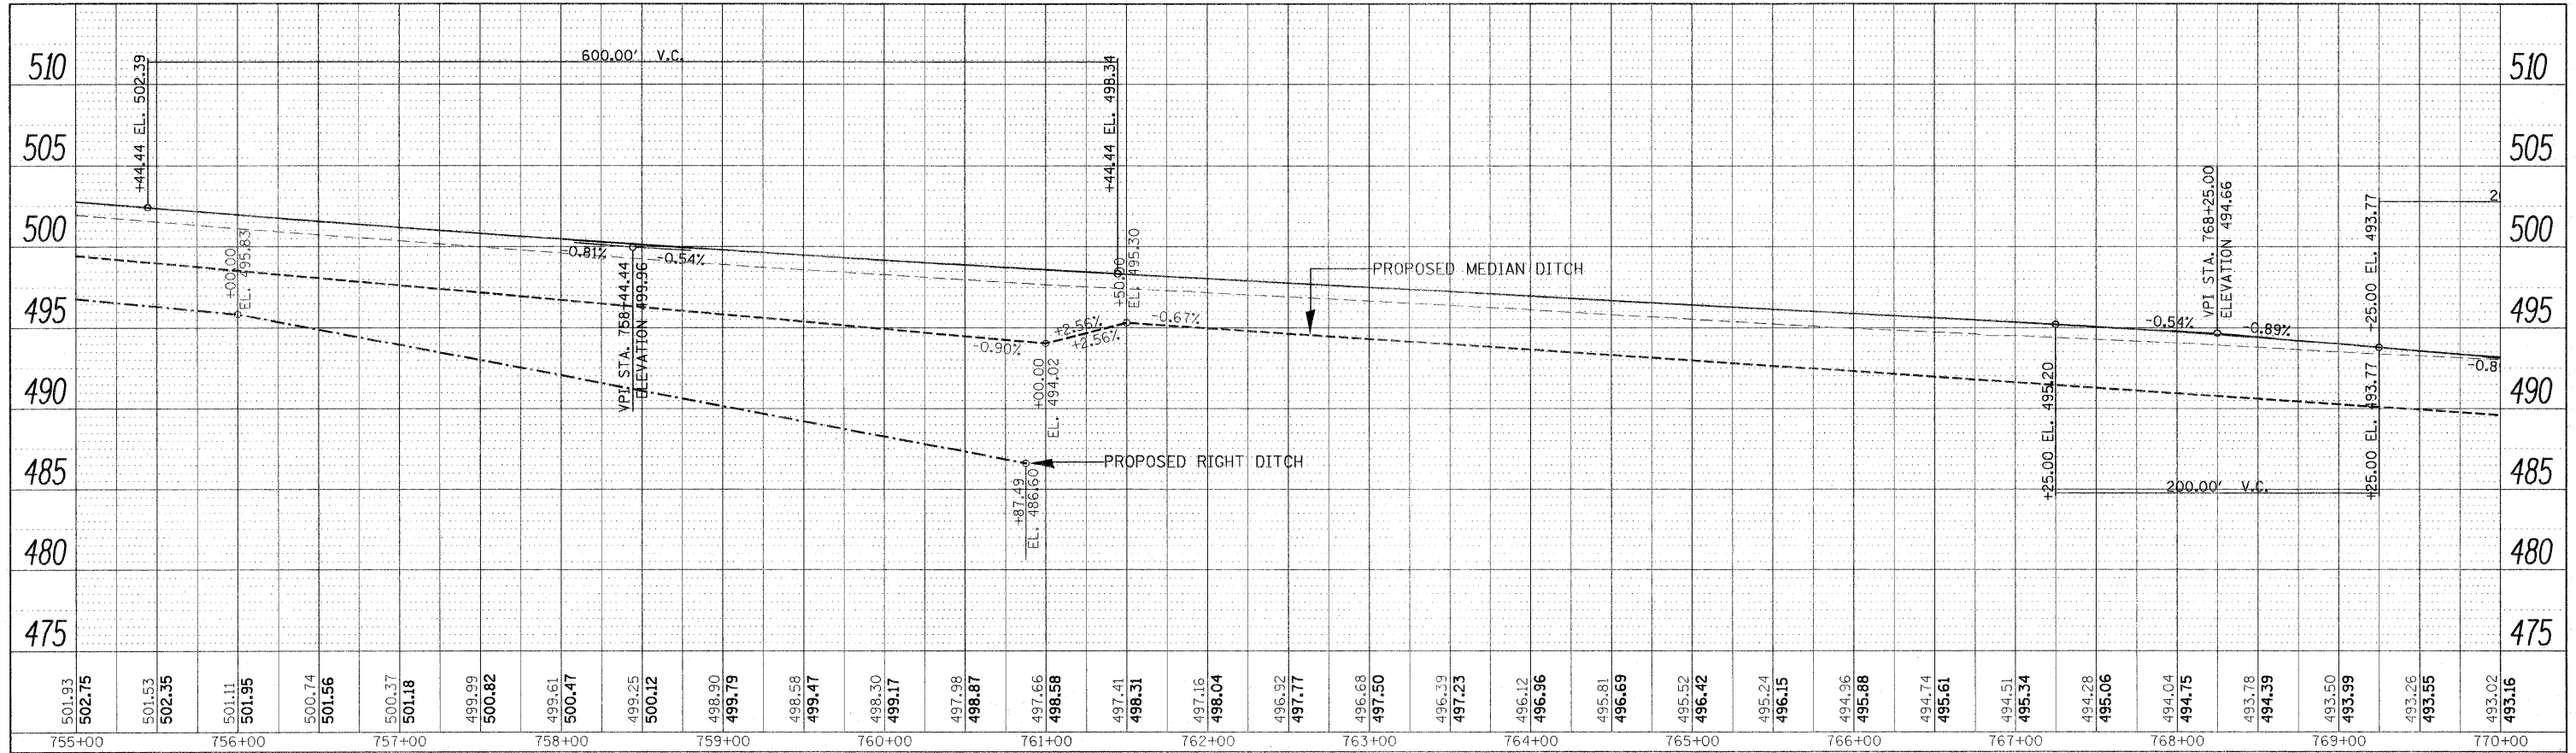

PROFILE	SURVEYED	BY	DATE
NOTE BOOK NO.	PLOTTED		
	GRADES CHECKED		
	STRUCTURE NOTATIONS CHECKED		

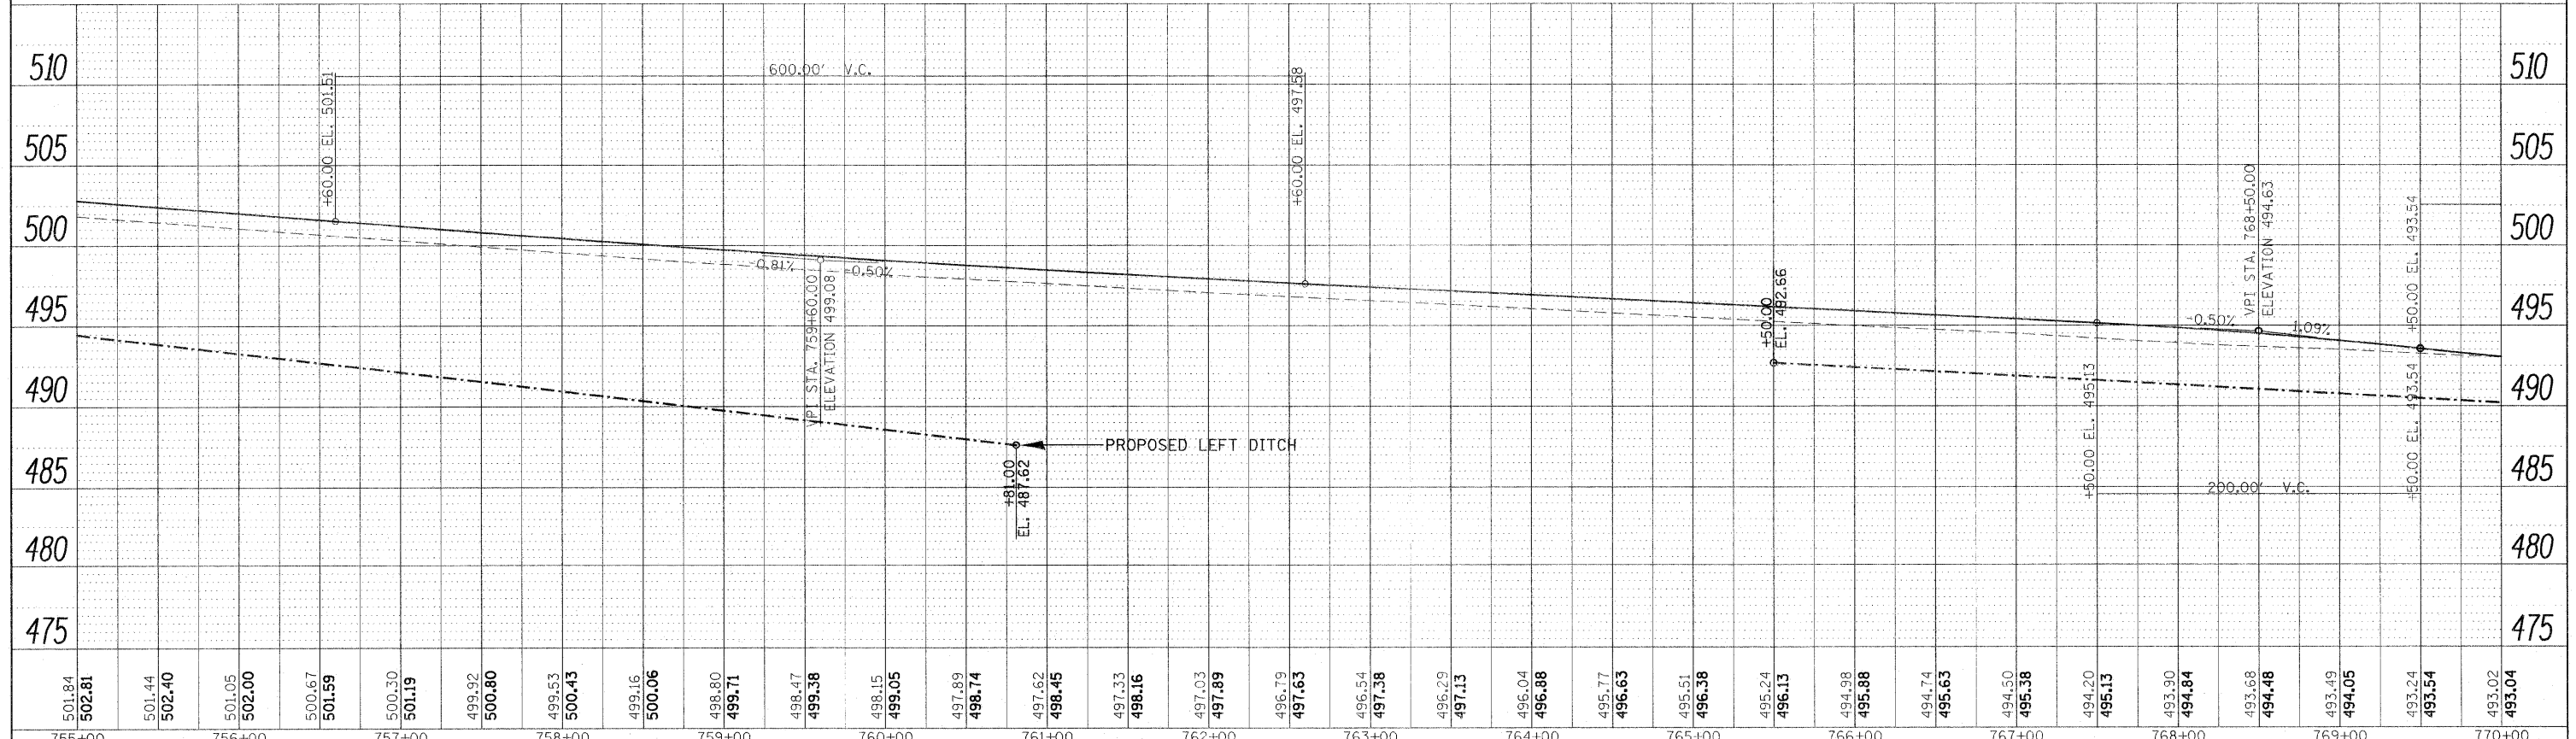

STATE OF ILLINOIS  
DEPARTMENT OF TRANSPORTATION

PROFILE 157

FILE NAME =	USER NAME = #USER#	DESIGNED -	REVISED -	SCALE: SHEET NO. OF SHEETS STA. TO STA.
#FILE#		DRAWN -	REVISED -	
	PLOT SCALE = #SCALE#	CHECKED -	REVISED -	
	PLOT DATE = #DATE#	DATE -	REVISED -	

F.A.I. RTE.	SECTION	COUNTY	TOTAL SHEETS	SHEET NO.
57	*	Jefferson	422	127
CONTRACT NO. 78172			ILLINOIS FED. AID PROJECT	