



PLAN	SURVEYED	BY	DATE
	PLOTTED		
	CHECKED		
	REVISIONS		
	NO. OF MAY CHECKED		
	CADD FILE NAME		
	NO.		

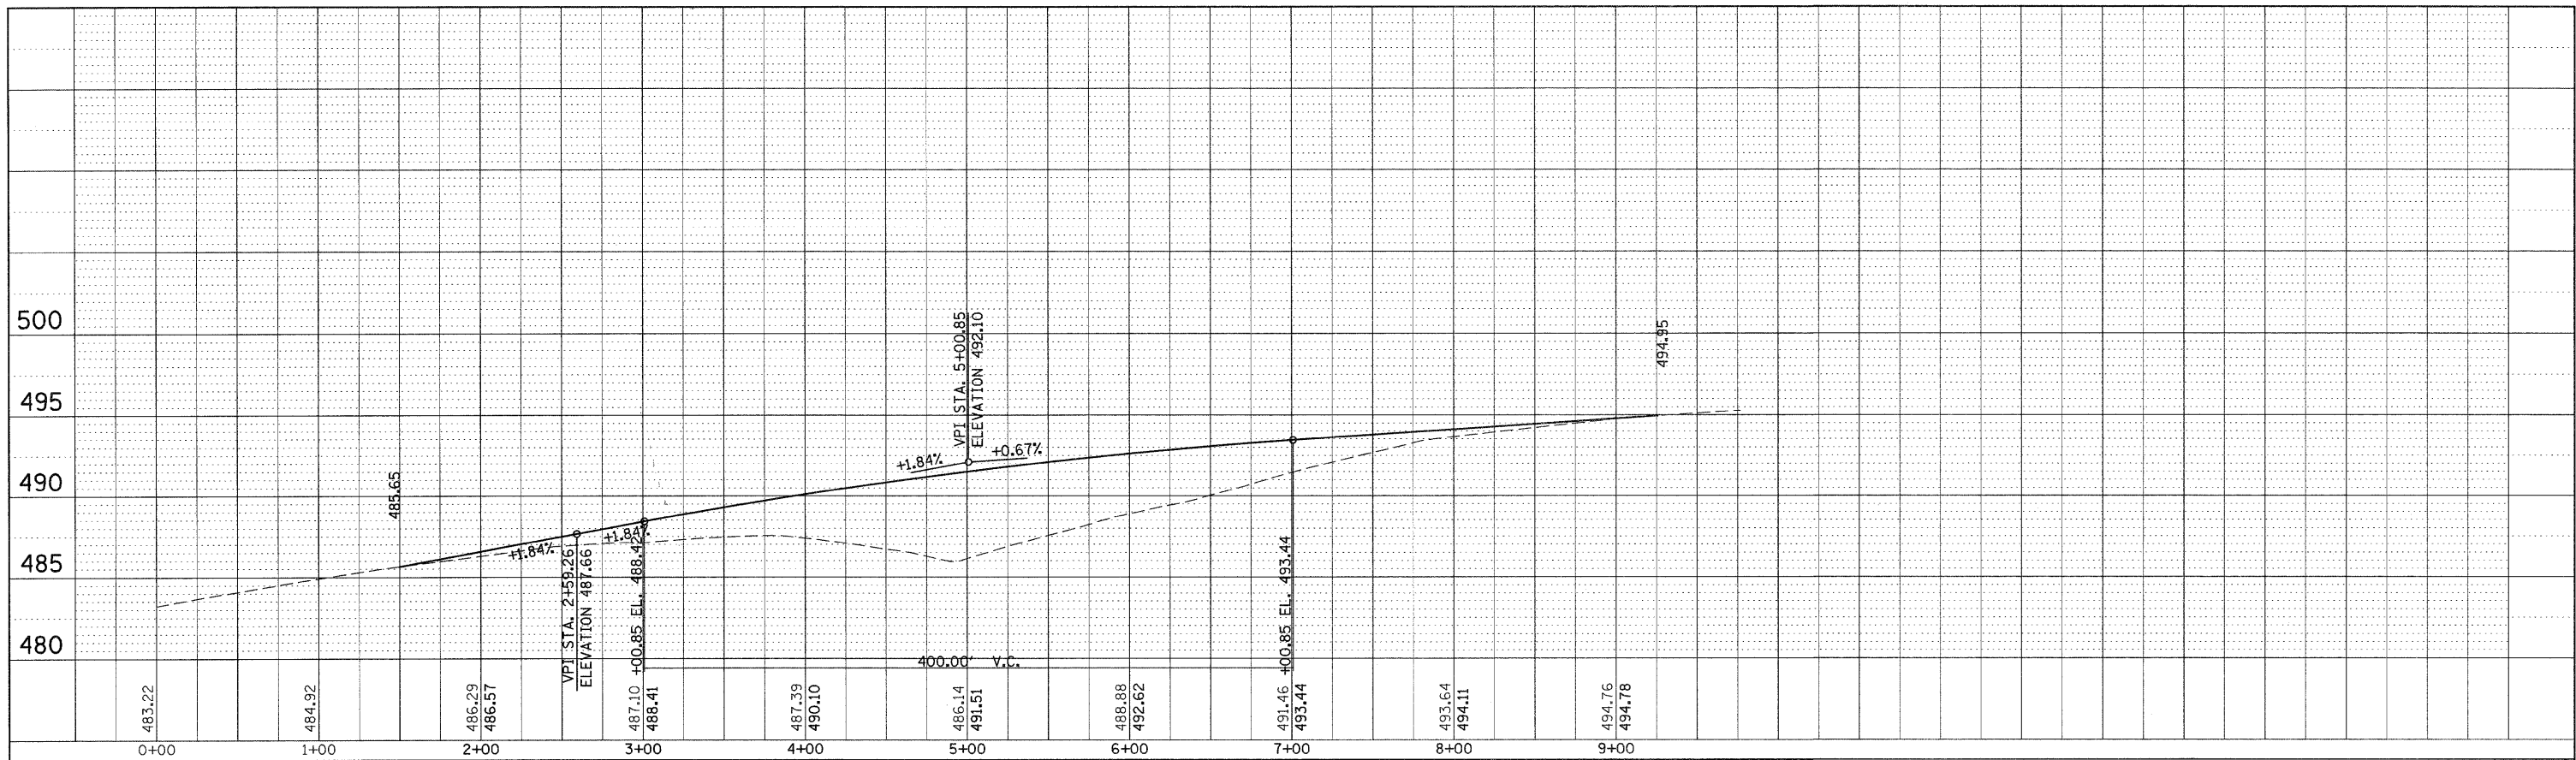

I-57 SB CROSSOVER - NORTH END (XOVER 1)  
 I-57 NB CROSSOVER - NORTH END (XOVER 2)

PROFILE	SURVEYED	BY	DATE
	PLOTTED		
	CHECKED		
	REVISIONS		
	NO. OF MAY CHECKED		
	CADD FILE NAME		
	NO.		

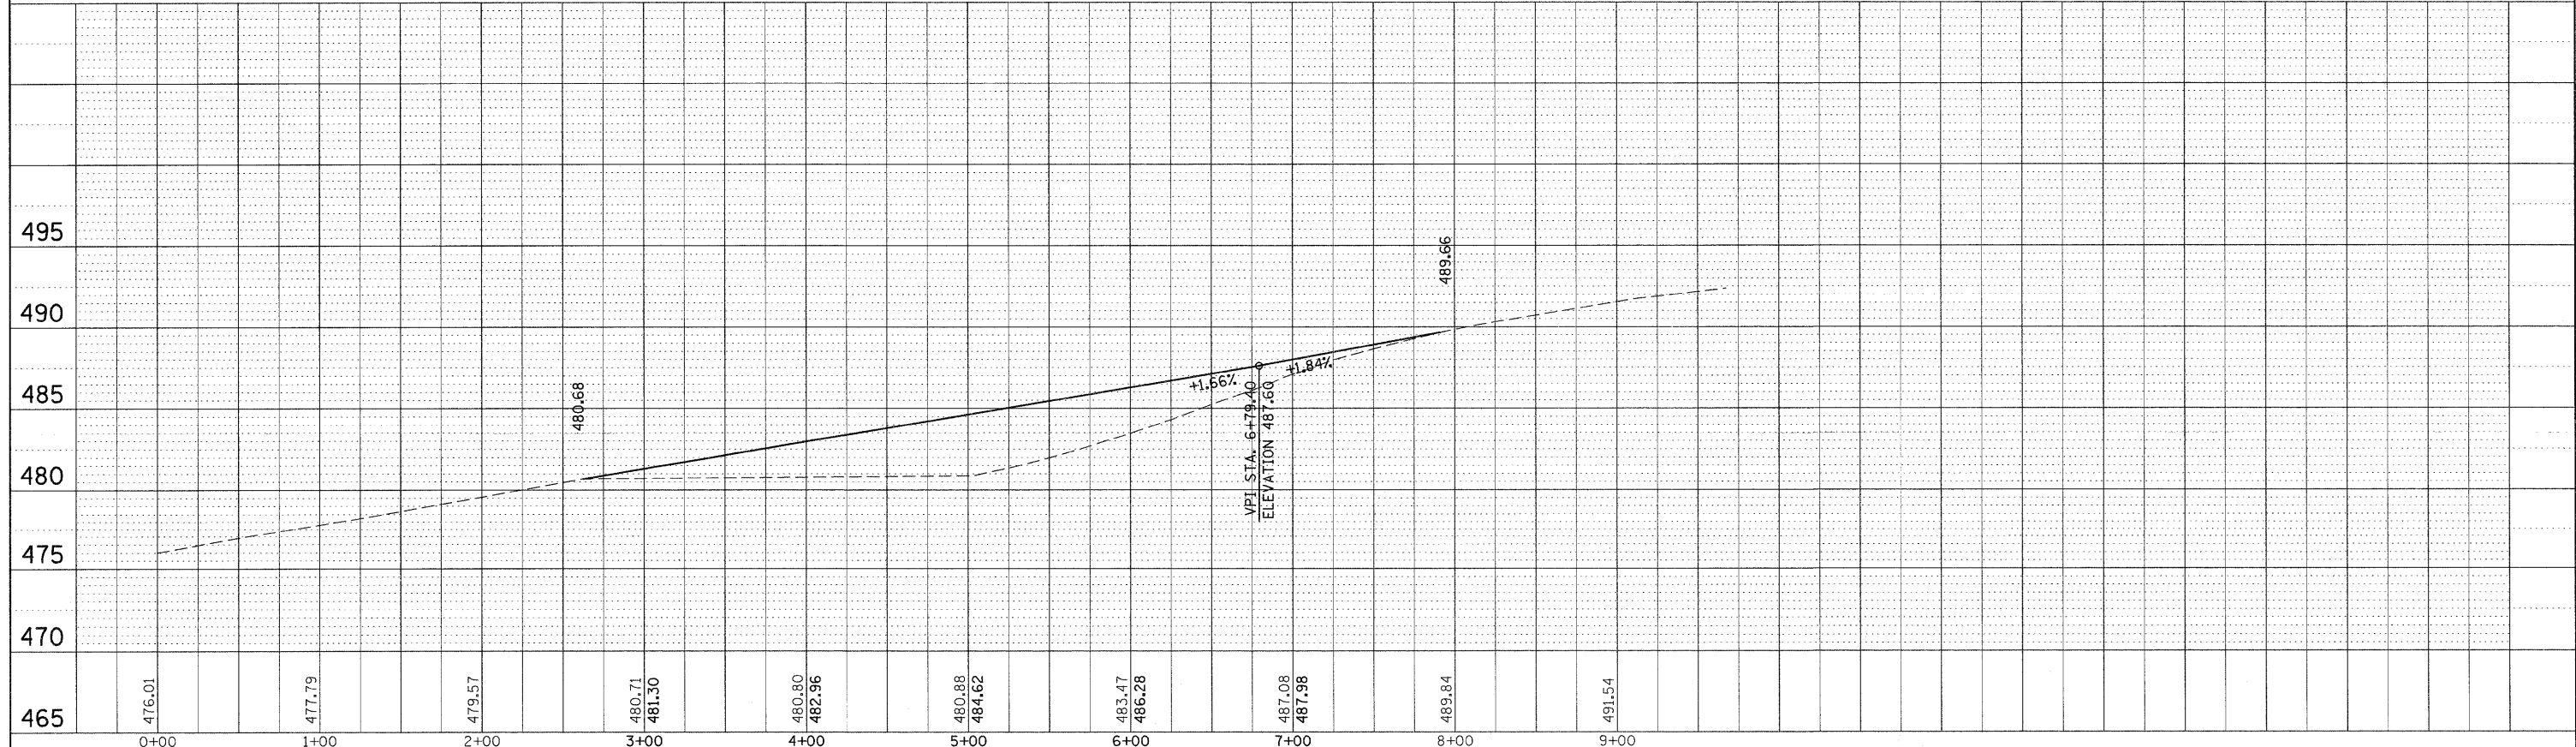

STATE OF ILLINOIS  
 DEPARTMENT OF TRANSPORTATION

PROFILE MEDIAN CROSSOVER

FILE NAME =	USER NAME = rollavr	DESIGNED -	REVISED -
o:\pwork\pwork\rollavr\d0169788\78172-sht\prf-15.dgn		DRAWN -	REVISED -
		CHECKED -	REVISED -
		DATE -	REVISED -

SCALE:	SHEET NO.	OF	SHEETS	STA.	TO STA.

F.A.I. RTE.	SECTION	COUNTY	TOTAL SHEETS	SHEET NO.
57		Jefferson	422	137
ILLINOIS FED. AID PROJECT			CONTRACT NO. 78172	