



PLAN	SURVEYED	BY	DATE
	PLOTTED		
	NOTED		
	BY		
	NO.		
	FILE NAME		

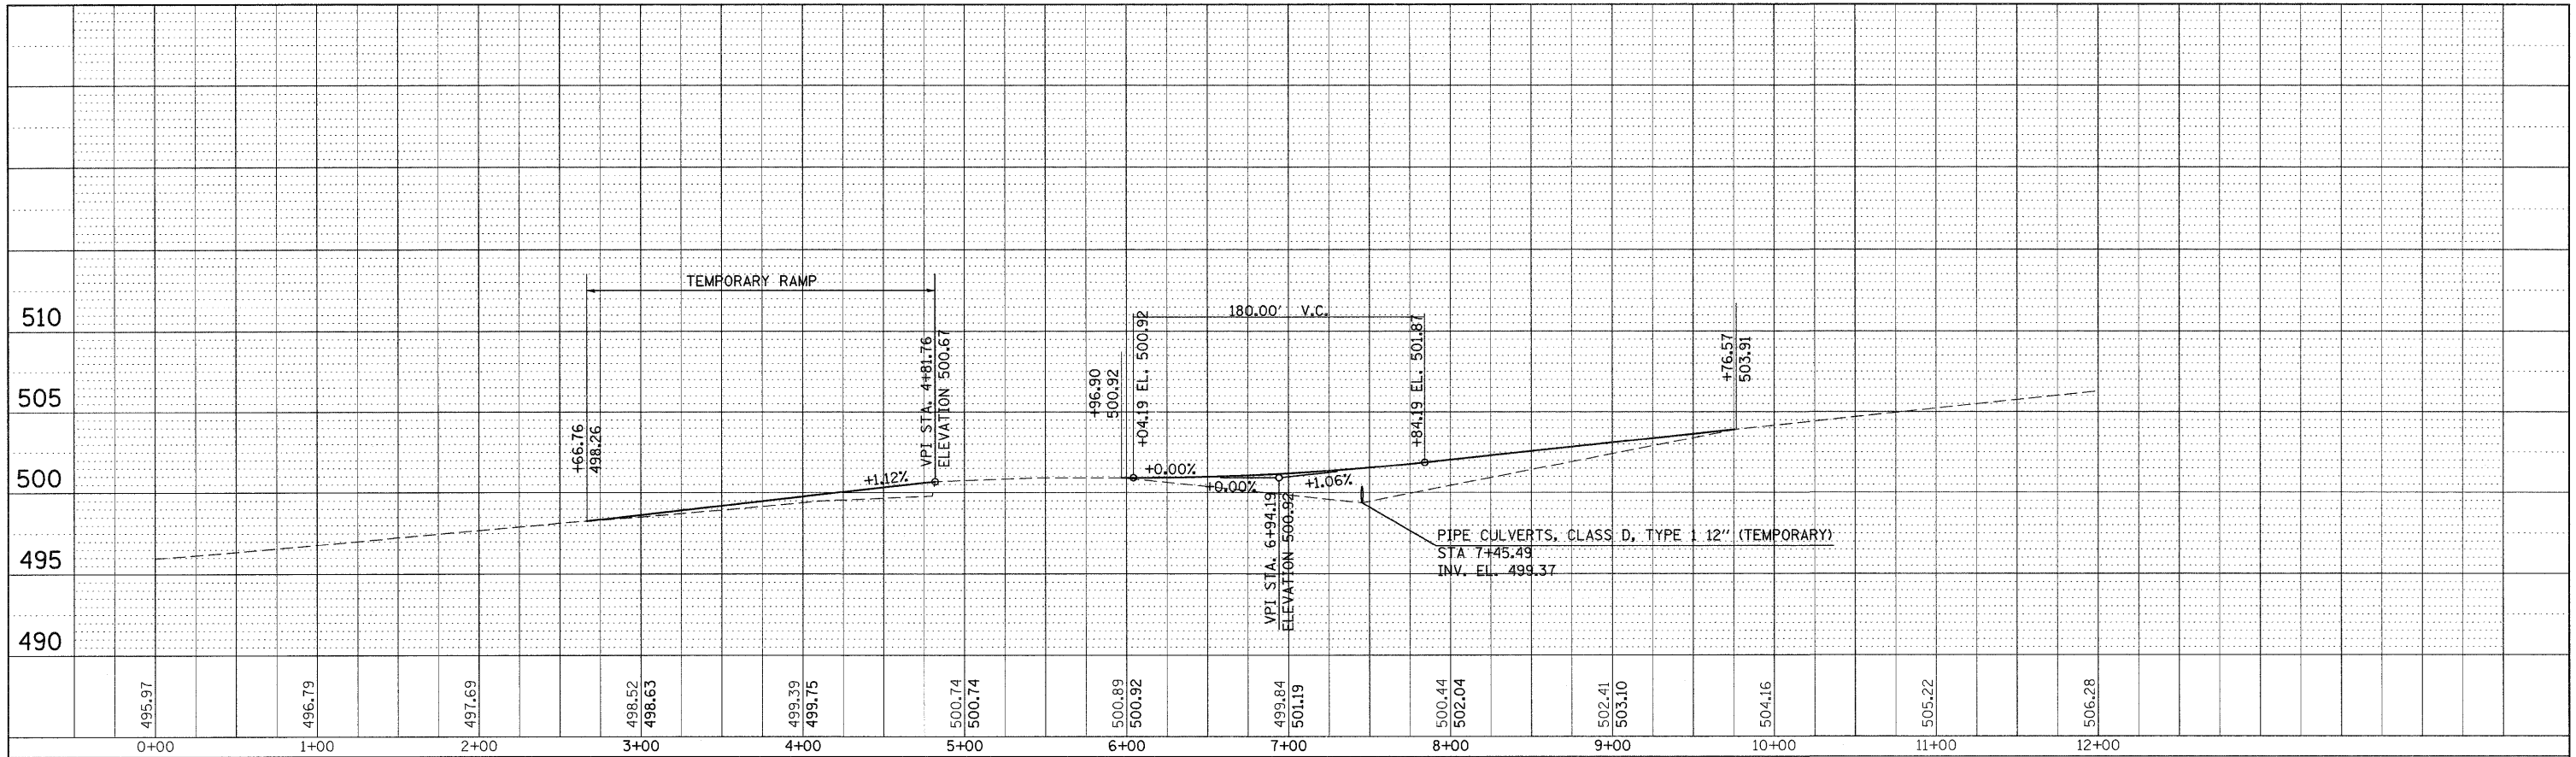

IL 15 ENTRANCE CROSSOVER FOR I-57 SB - STAGE 3 (XOVER 7)
 IL 15 ENTRANCE CROSSOVER FOR I-57 SB - STAGE 3A (XOVER 8)

PROFILE	SURVEYED	BY	DATE
	PLOTTED		
	NOTED		
	BY		
	NO.		
	FILE NAME		

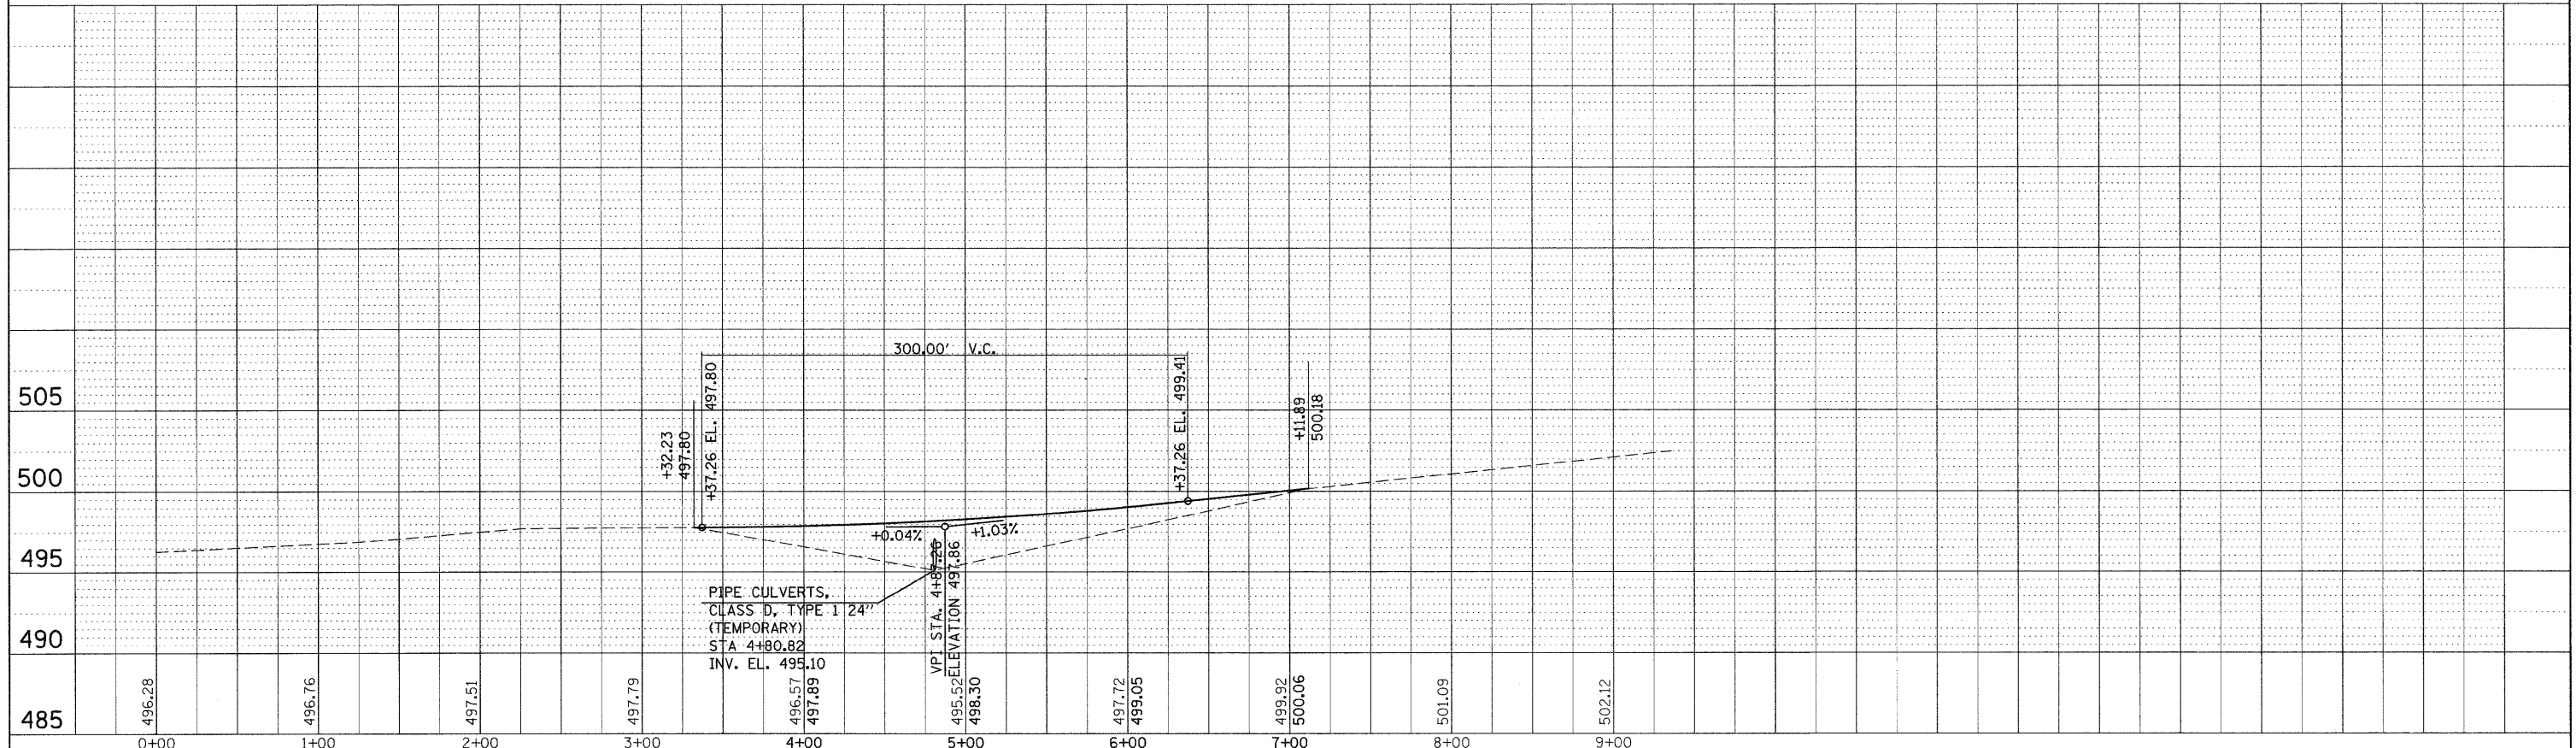

**STATE OF ILLINOIS
 DEPARTMENT OF TRANSPORTATION**

PROFILE MEDIAN CROSSOVER

FILE NAME =	USER NAME = rollevr	DESIGNED -	REVISED -
ca:\pwork\pwidot\rollevr\08169788\78172-1	ht-prf-15.dgn	DRAWN -	REVISED -
	PLOT SCALE = 50.0000' / IN.	CHECKED -	REVISED -
	PLOT DATE = 2/22/2011	DATE -	REVISED -

F.A.I. RTE.	SECTION	COUNTY	TOTAL SHEETS	SHEET NO.
57		Jefferson	422	140
			CONTRACT NO.	78172
ILLINOIS FED. AID PROJECT				

SCALE: SHEET NO. OF SHEETS STA. TO STA.