


DATE	
BY	
FINAL SURVEY	SURVEYED
NO. _____	PLOTTED
	NOTE BOOK
	DATE
	AREAS CHECKED

DATE	
BY	
ORIGINAL SURVEY	SURVEYED
NO. _____	PLOTTED
	NOTE BOOK
	DATE
	AREAS CHECKED

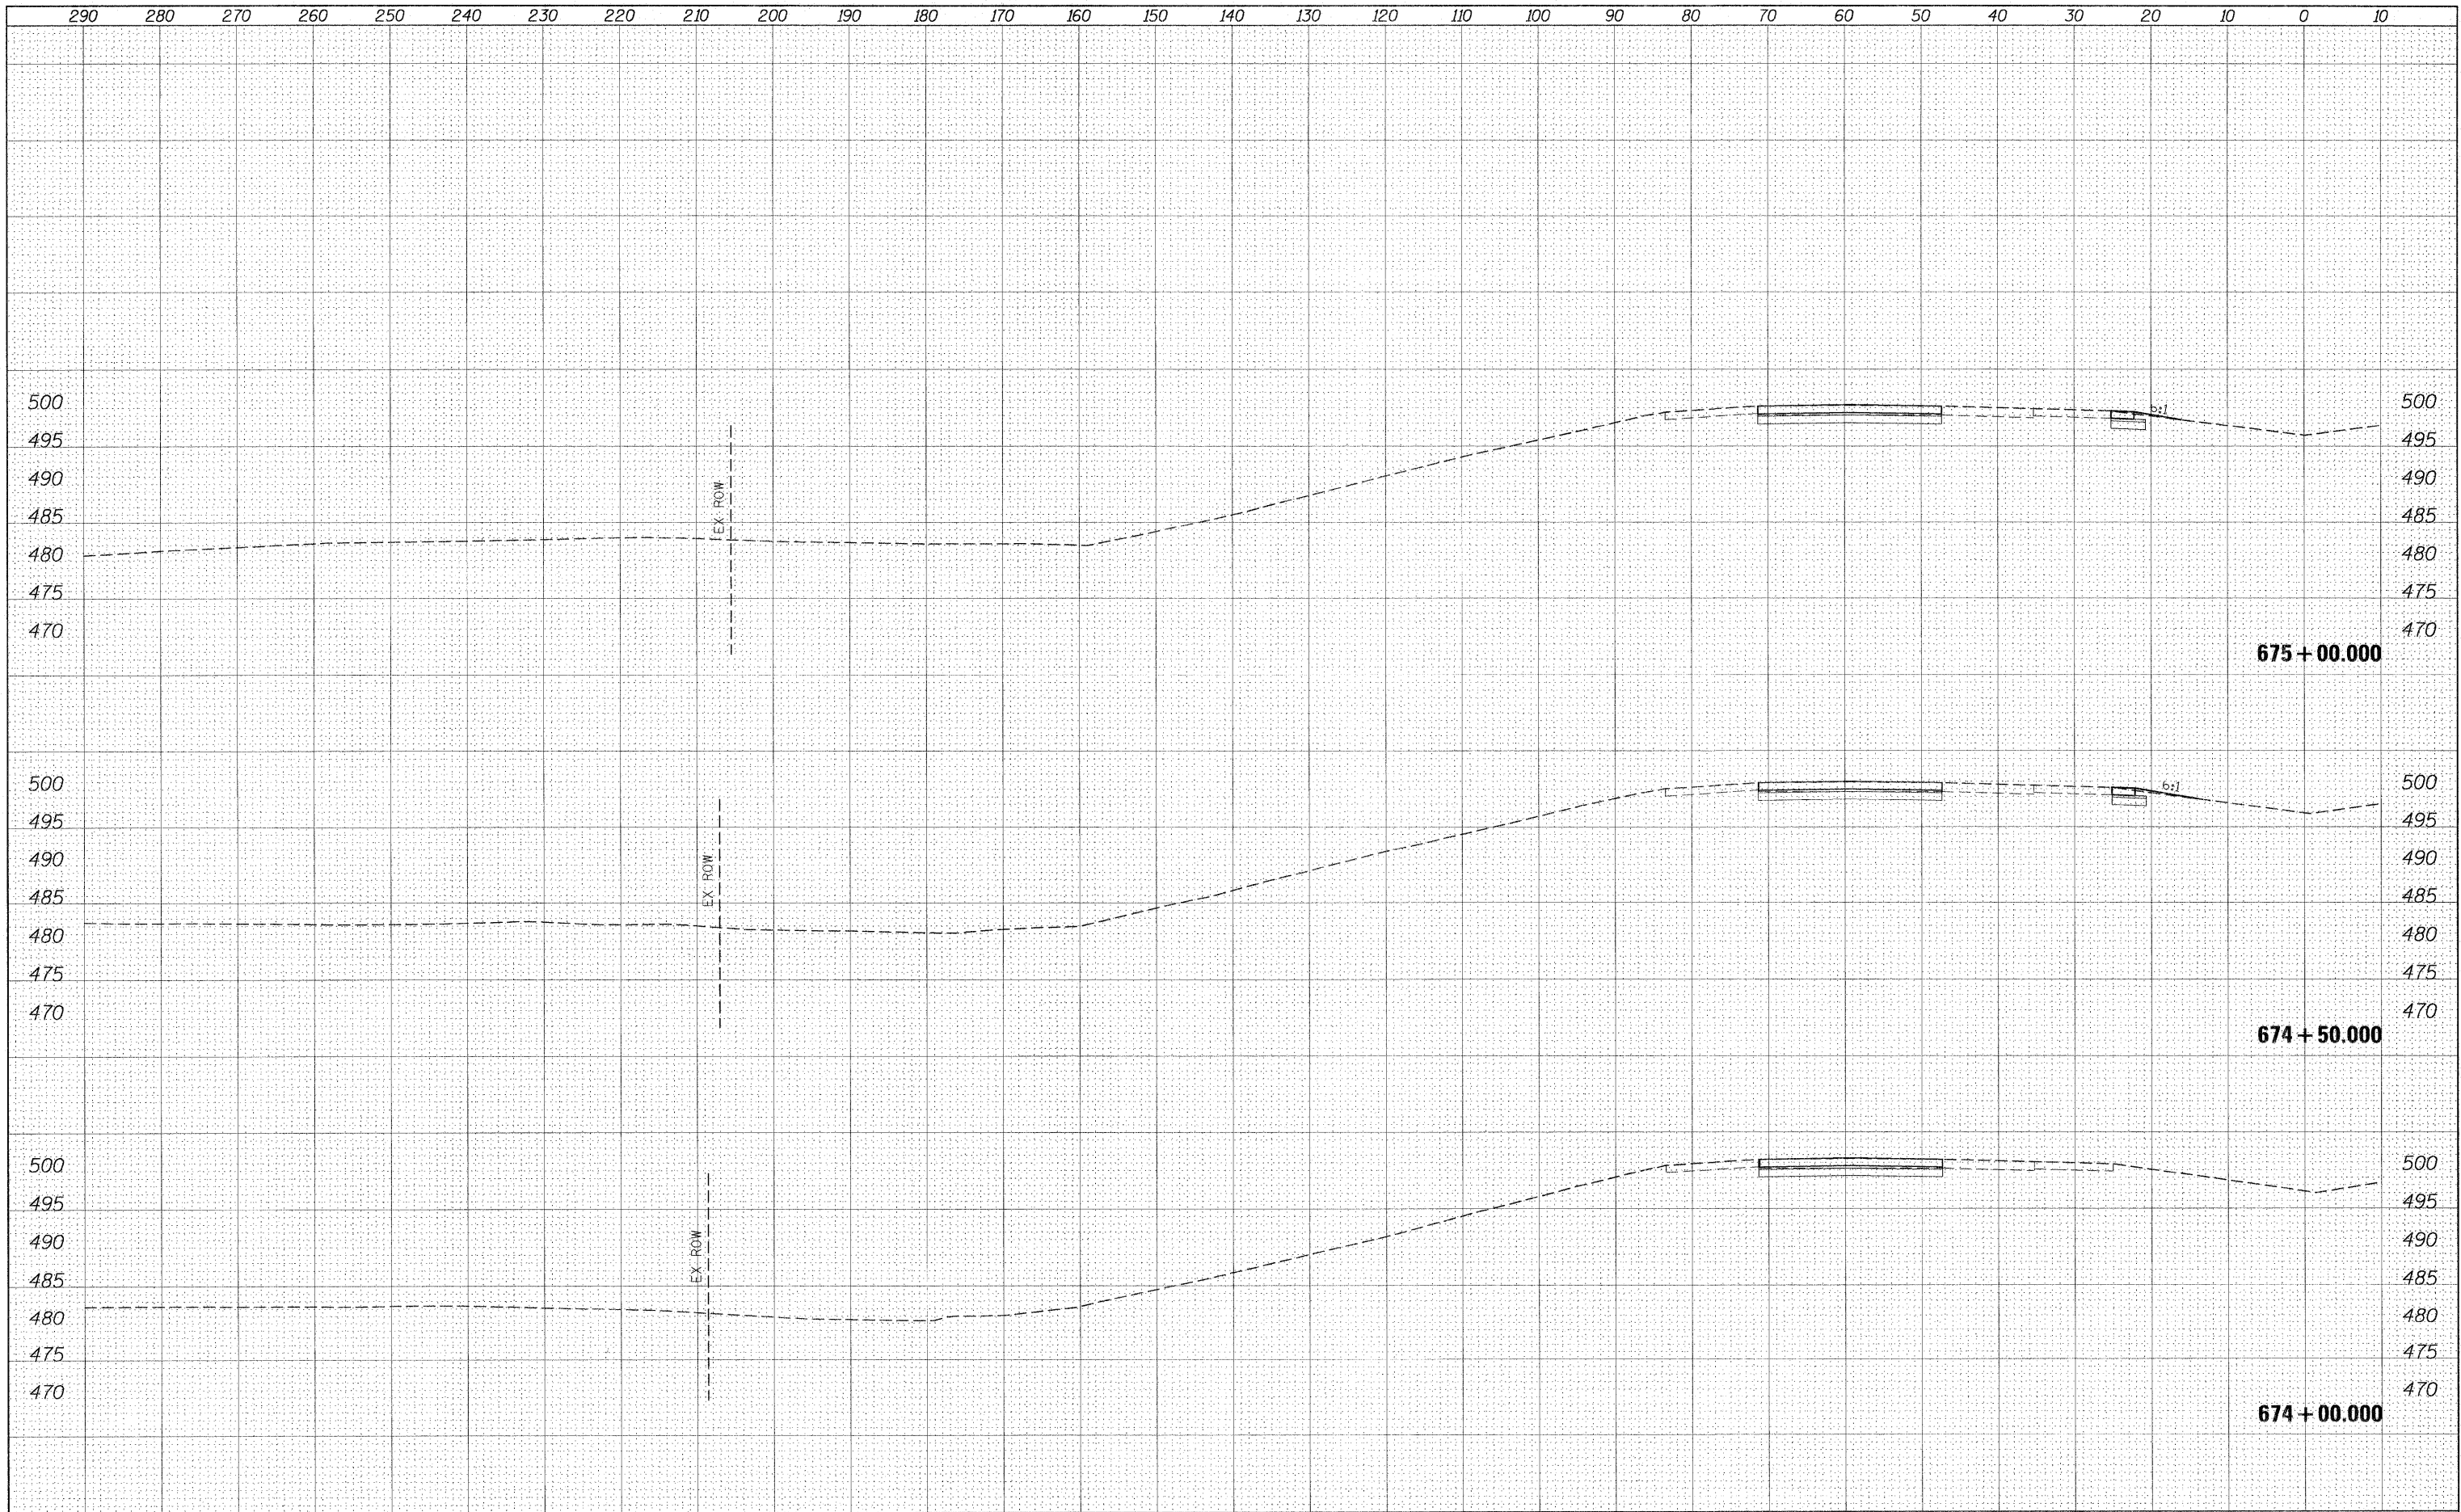

FILE NAME =	USER NAME = \$USER\$	DESIGNED -	REVISED -	STATE OF ILLINOIS DEPARTMENT OF TRANSPORTATION	CROSS SECTION SHEETS I-57/64 SB LANES		F.A.I. RTE.	SECTION	COUNTY	TOTAL SHEETS	SHEET NO.
FILEL		DRAWN -	REVISED -		SCALE:	SHEET NO. OF SHEETS	57	*	Jefferson	422	189
		CHECKED -	REVISED -			STA. 674+00.000 TO STA. 675+00.000	CONTRACT NO. 78172				
		DATE -	REVISED -		ILLINOIS FED. AID PROJECT						