


| | |
|---------------|--|
| DATE | |
| BY | |
| FINAL SURVEY | |
| SURVEY | |
| PLOTTED | |
| IN PLATE | |
| NOTE BOOK | |
| AREAS CHECKED | |
| NO. | |

| | |
|-----------------|--|
| DATE | |
| BY | |
| ORIGINAL SURVEY | |
| SURVEY | |
| PLOTTED | |
| IN PLATE | |
| NOTE BOOK | |
| AREAS CHECKED | |
| NO. | |

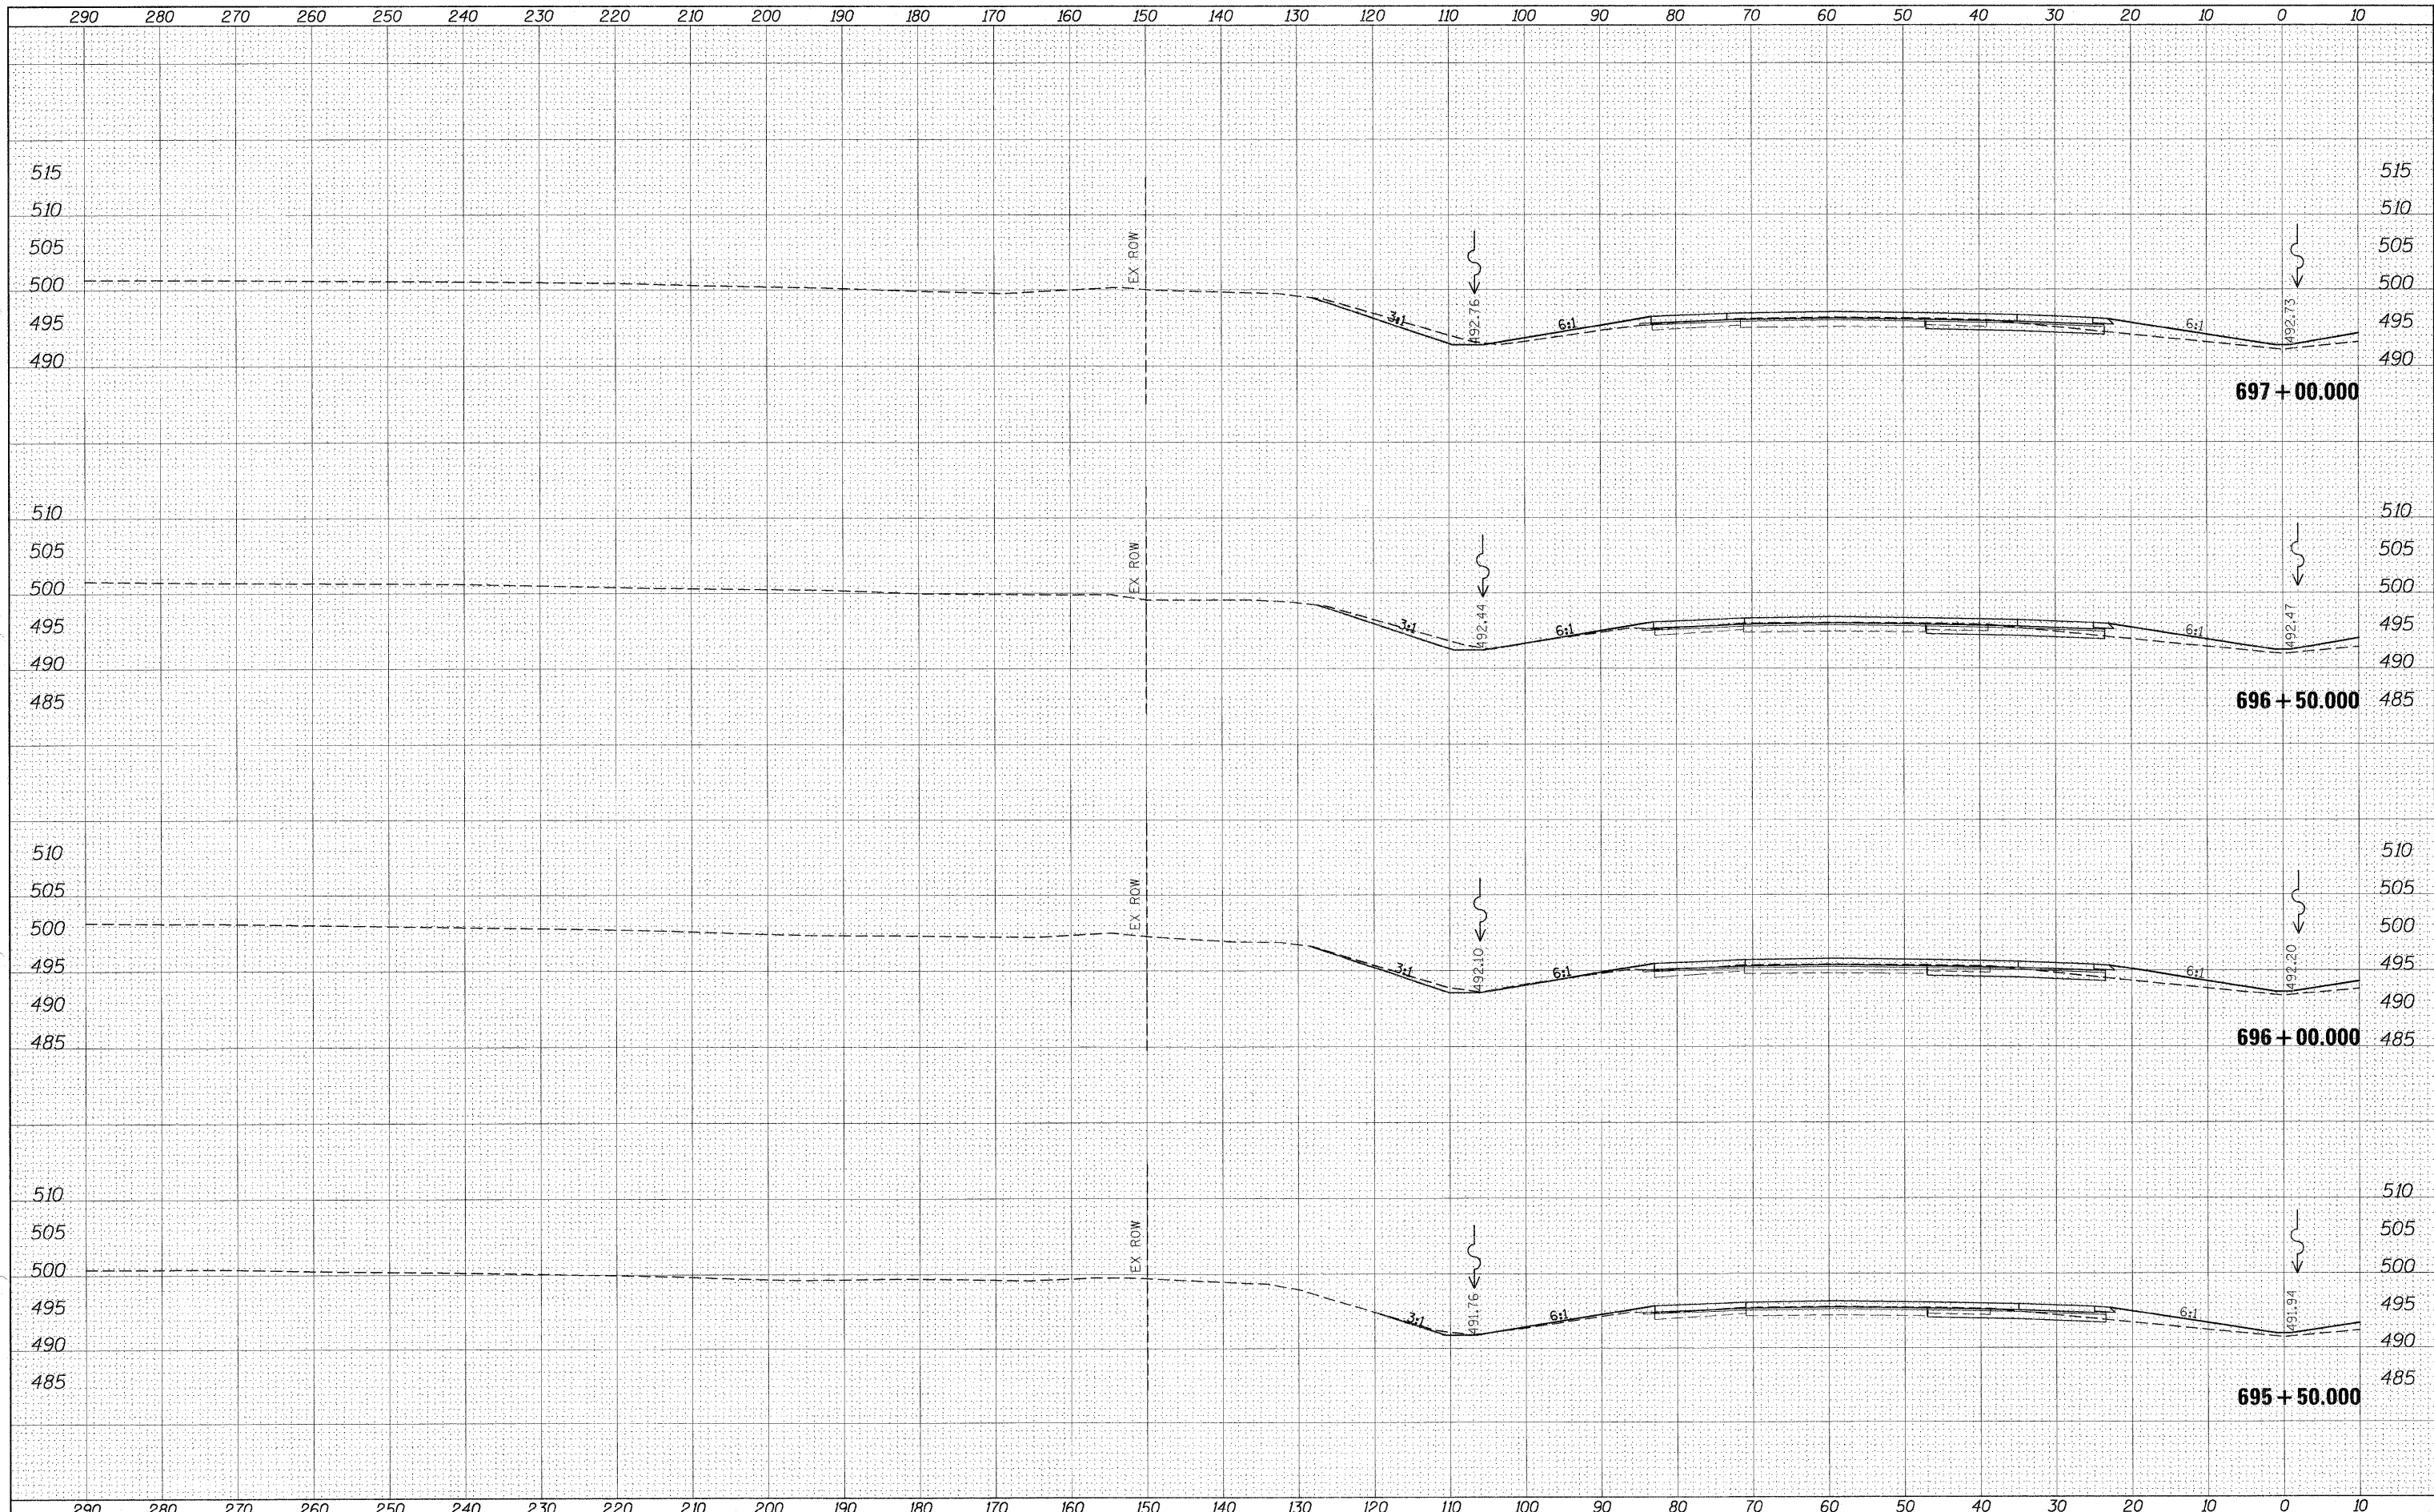

| | | | | | | | | | | | | |
|-------------|--------------------|------------|-----------|---|---|--|--|--------------------|---------|-----------|--------------|-----------|
| FILE NAME = | USER NAME = *USER* | DESIGNED - | REVISED - | STATE OF ILLINOIS DEPARTMENT OF TRANSPORTATION | CROSS SECTION SHEETS I-57/64 SB LANES | | | F.A.I. RTE. | SECTION | COUNTY | TOTAL SHEETS | SHEET NO. |
| *FILEL* | | DRAWN - | REVISED - | | | | | 57 | | Jefferson | 422 | 201 |
| | | CHECKED - | REVISED - | | SCALE: SHEET NO. OF SHEETS STA. 695+50.000 TO STA. 697+00.000 | | | CONTRACT NO. 78172 | | | | |
| | | DATE - | REVISED - | | ILLINOIS FED. AID PROJECT | | | | | | | |