


BY	DATE

ORIGINAL SURVEY	SURVEYED
NOTE BOOK NO.	PLOTTED

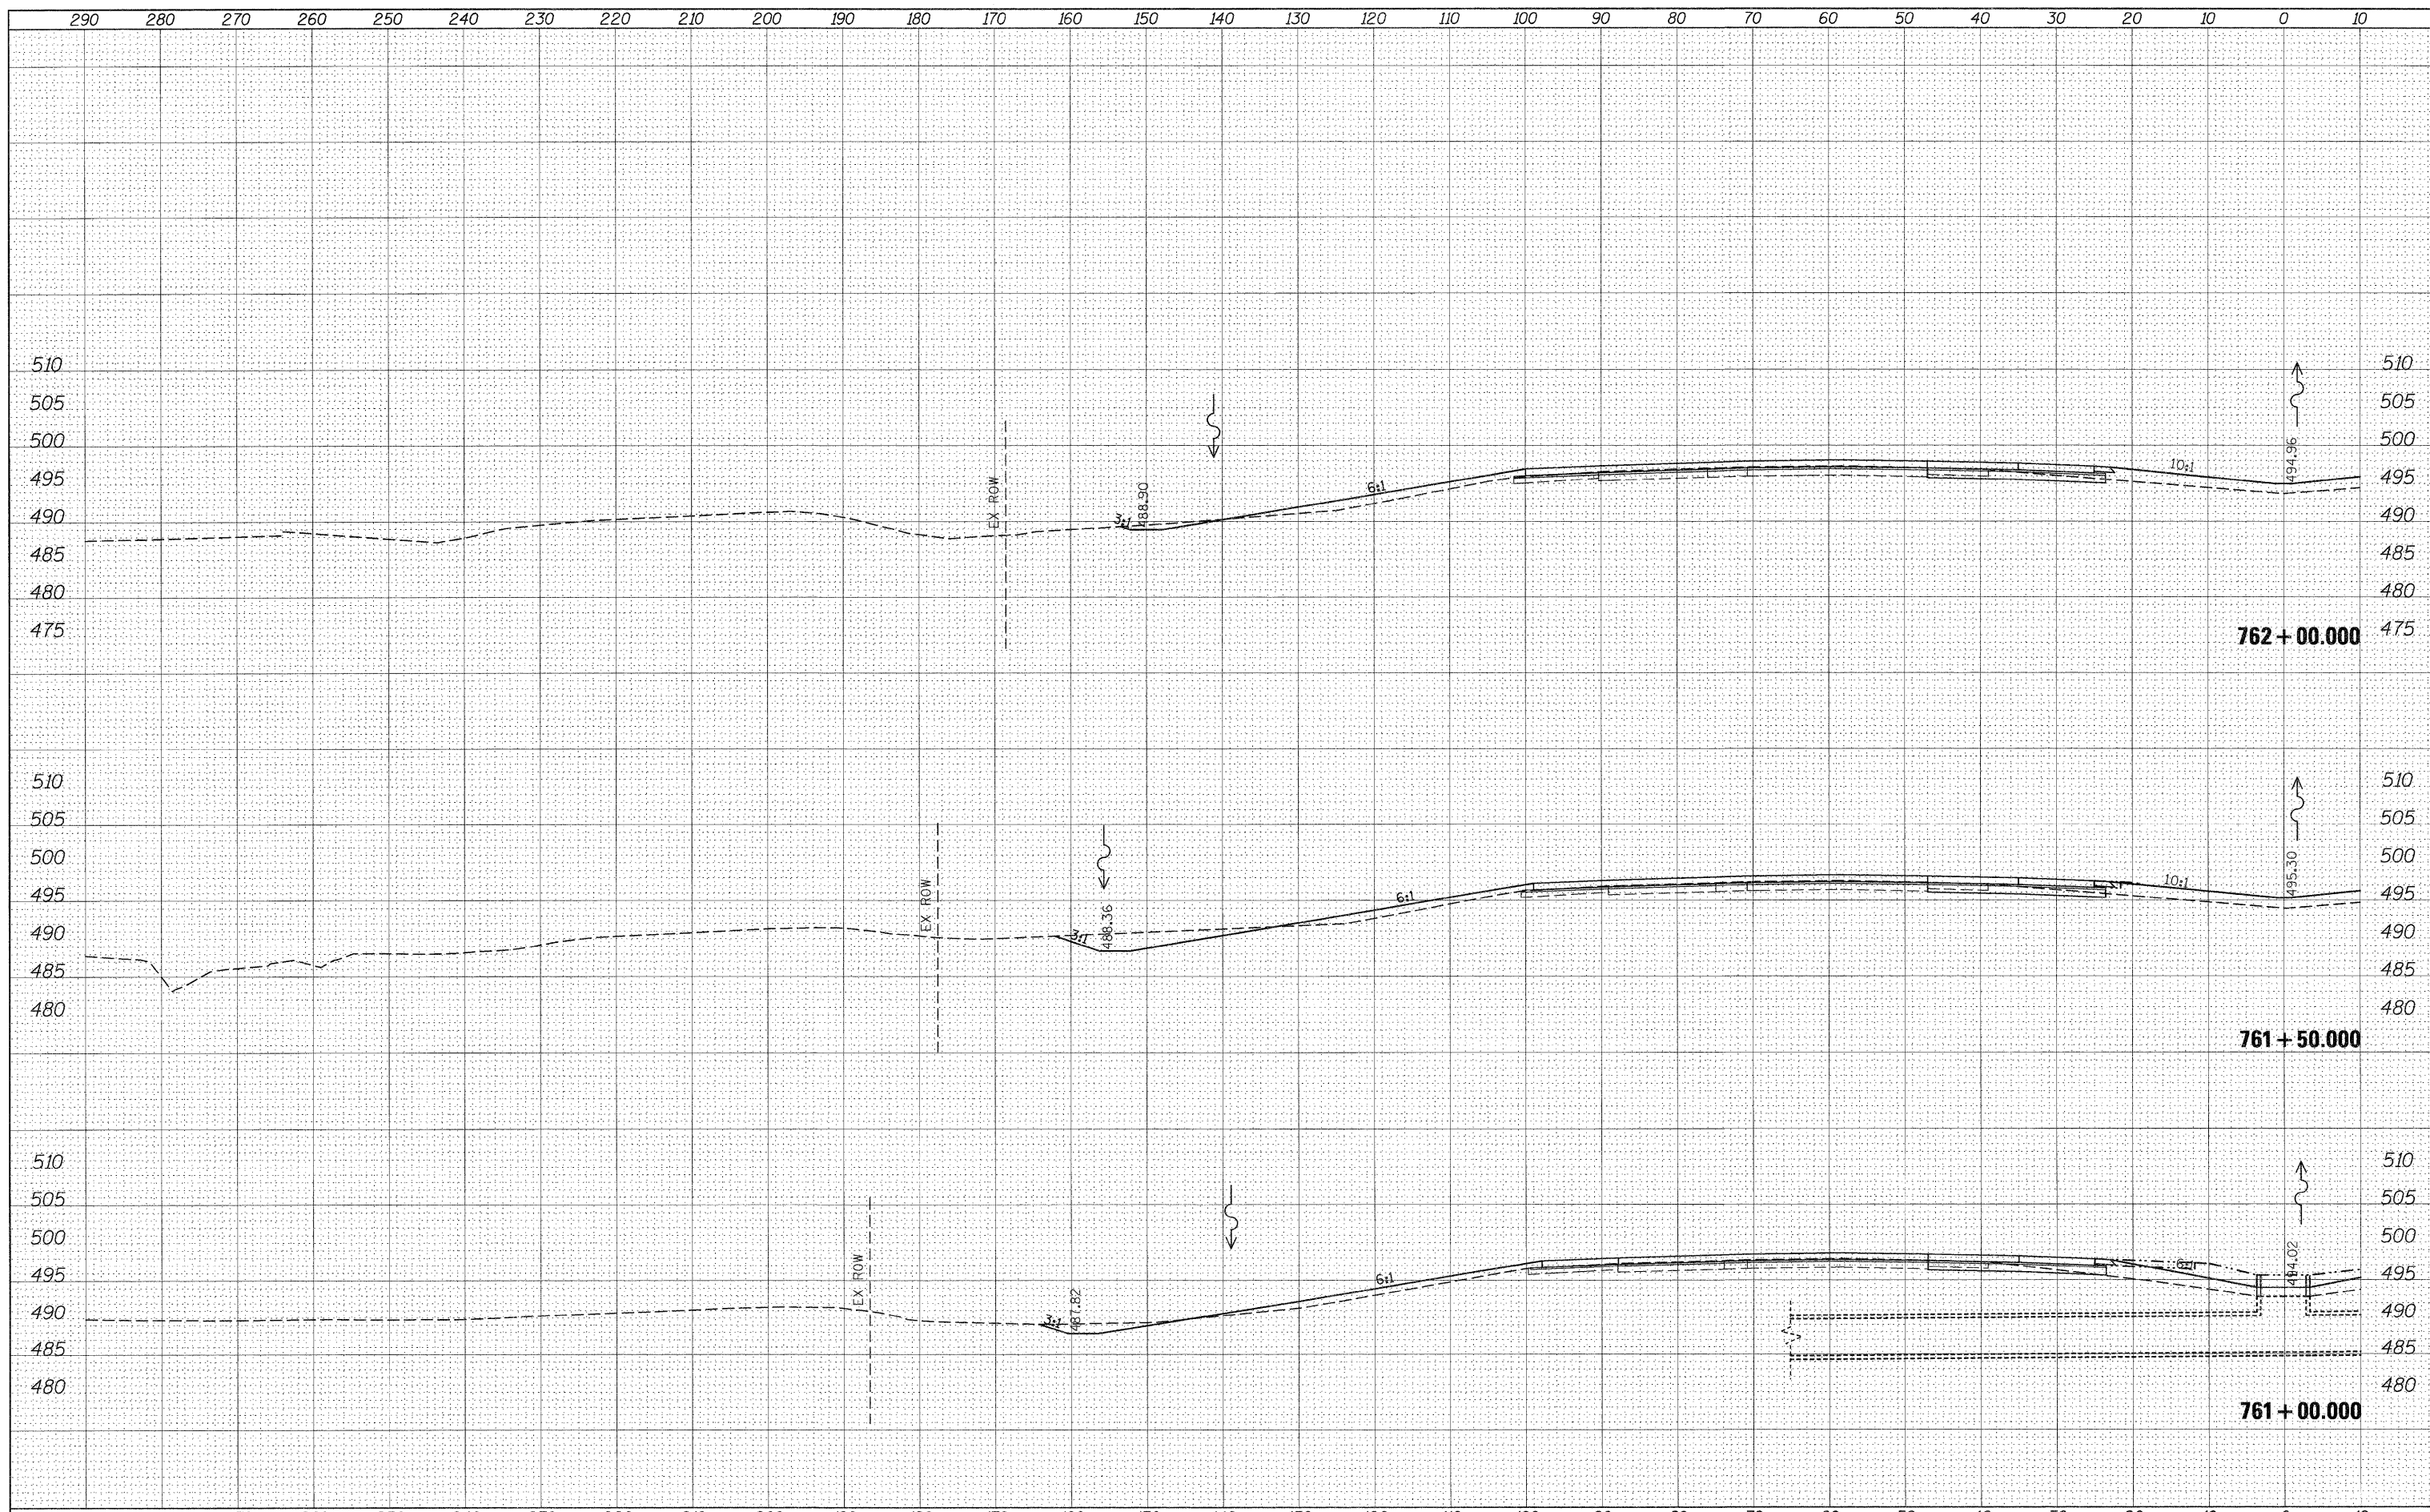

FILE NAME =	USER NAME = colemm	DESIGNED -	REVISED -	STATE OF ILLINOIS DEPARTMENT OF TRANSPORTATION	CROSS SECTION SHEETS I-57/64 SB LANES	F.A.I. RTE.	SECTION	COUNTY	TOTAL SHEETS	SHEET NO.	
c:\pwork\pwork\colemm\d8169788\78172-sht-xs-57.dgn	PLLOT SCALE = 10.0000' / IN.	DRAWN -	REVISED -			57	.	Jefferson	422	236	
	PLOT DATE = 2/23/2011	CHECKED -	REVISED -			CONTRACT NO. 78172					
SCALE: SHEET NO. OF SHEETS STA. 761+00.000 TO STA. 762+00.000						ILLINOIS FED. AID PROJECT					