


FINAL SURVEY	SURVEYED	BY	DATE
NOTE BOOK	PLOTTED		
NO.	TEMPLATE		
	AREAS		
	CHECKED		

ORIGINAL SURVEY	SURVEYED	BY	DATE
NOTE BOOK	PLOTTED		
NO.	TEMPLATE		
	AREAS		
	CHECKED		

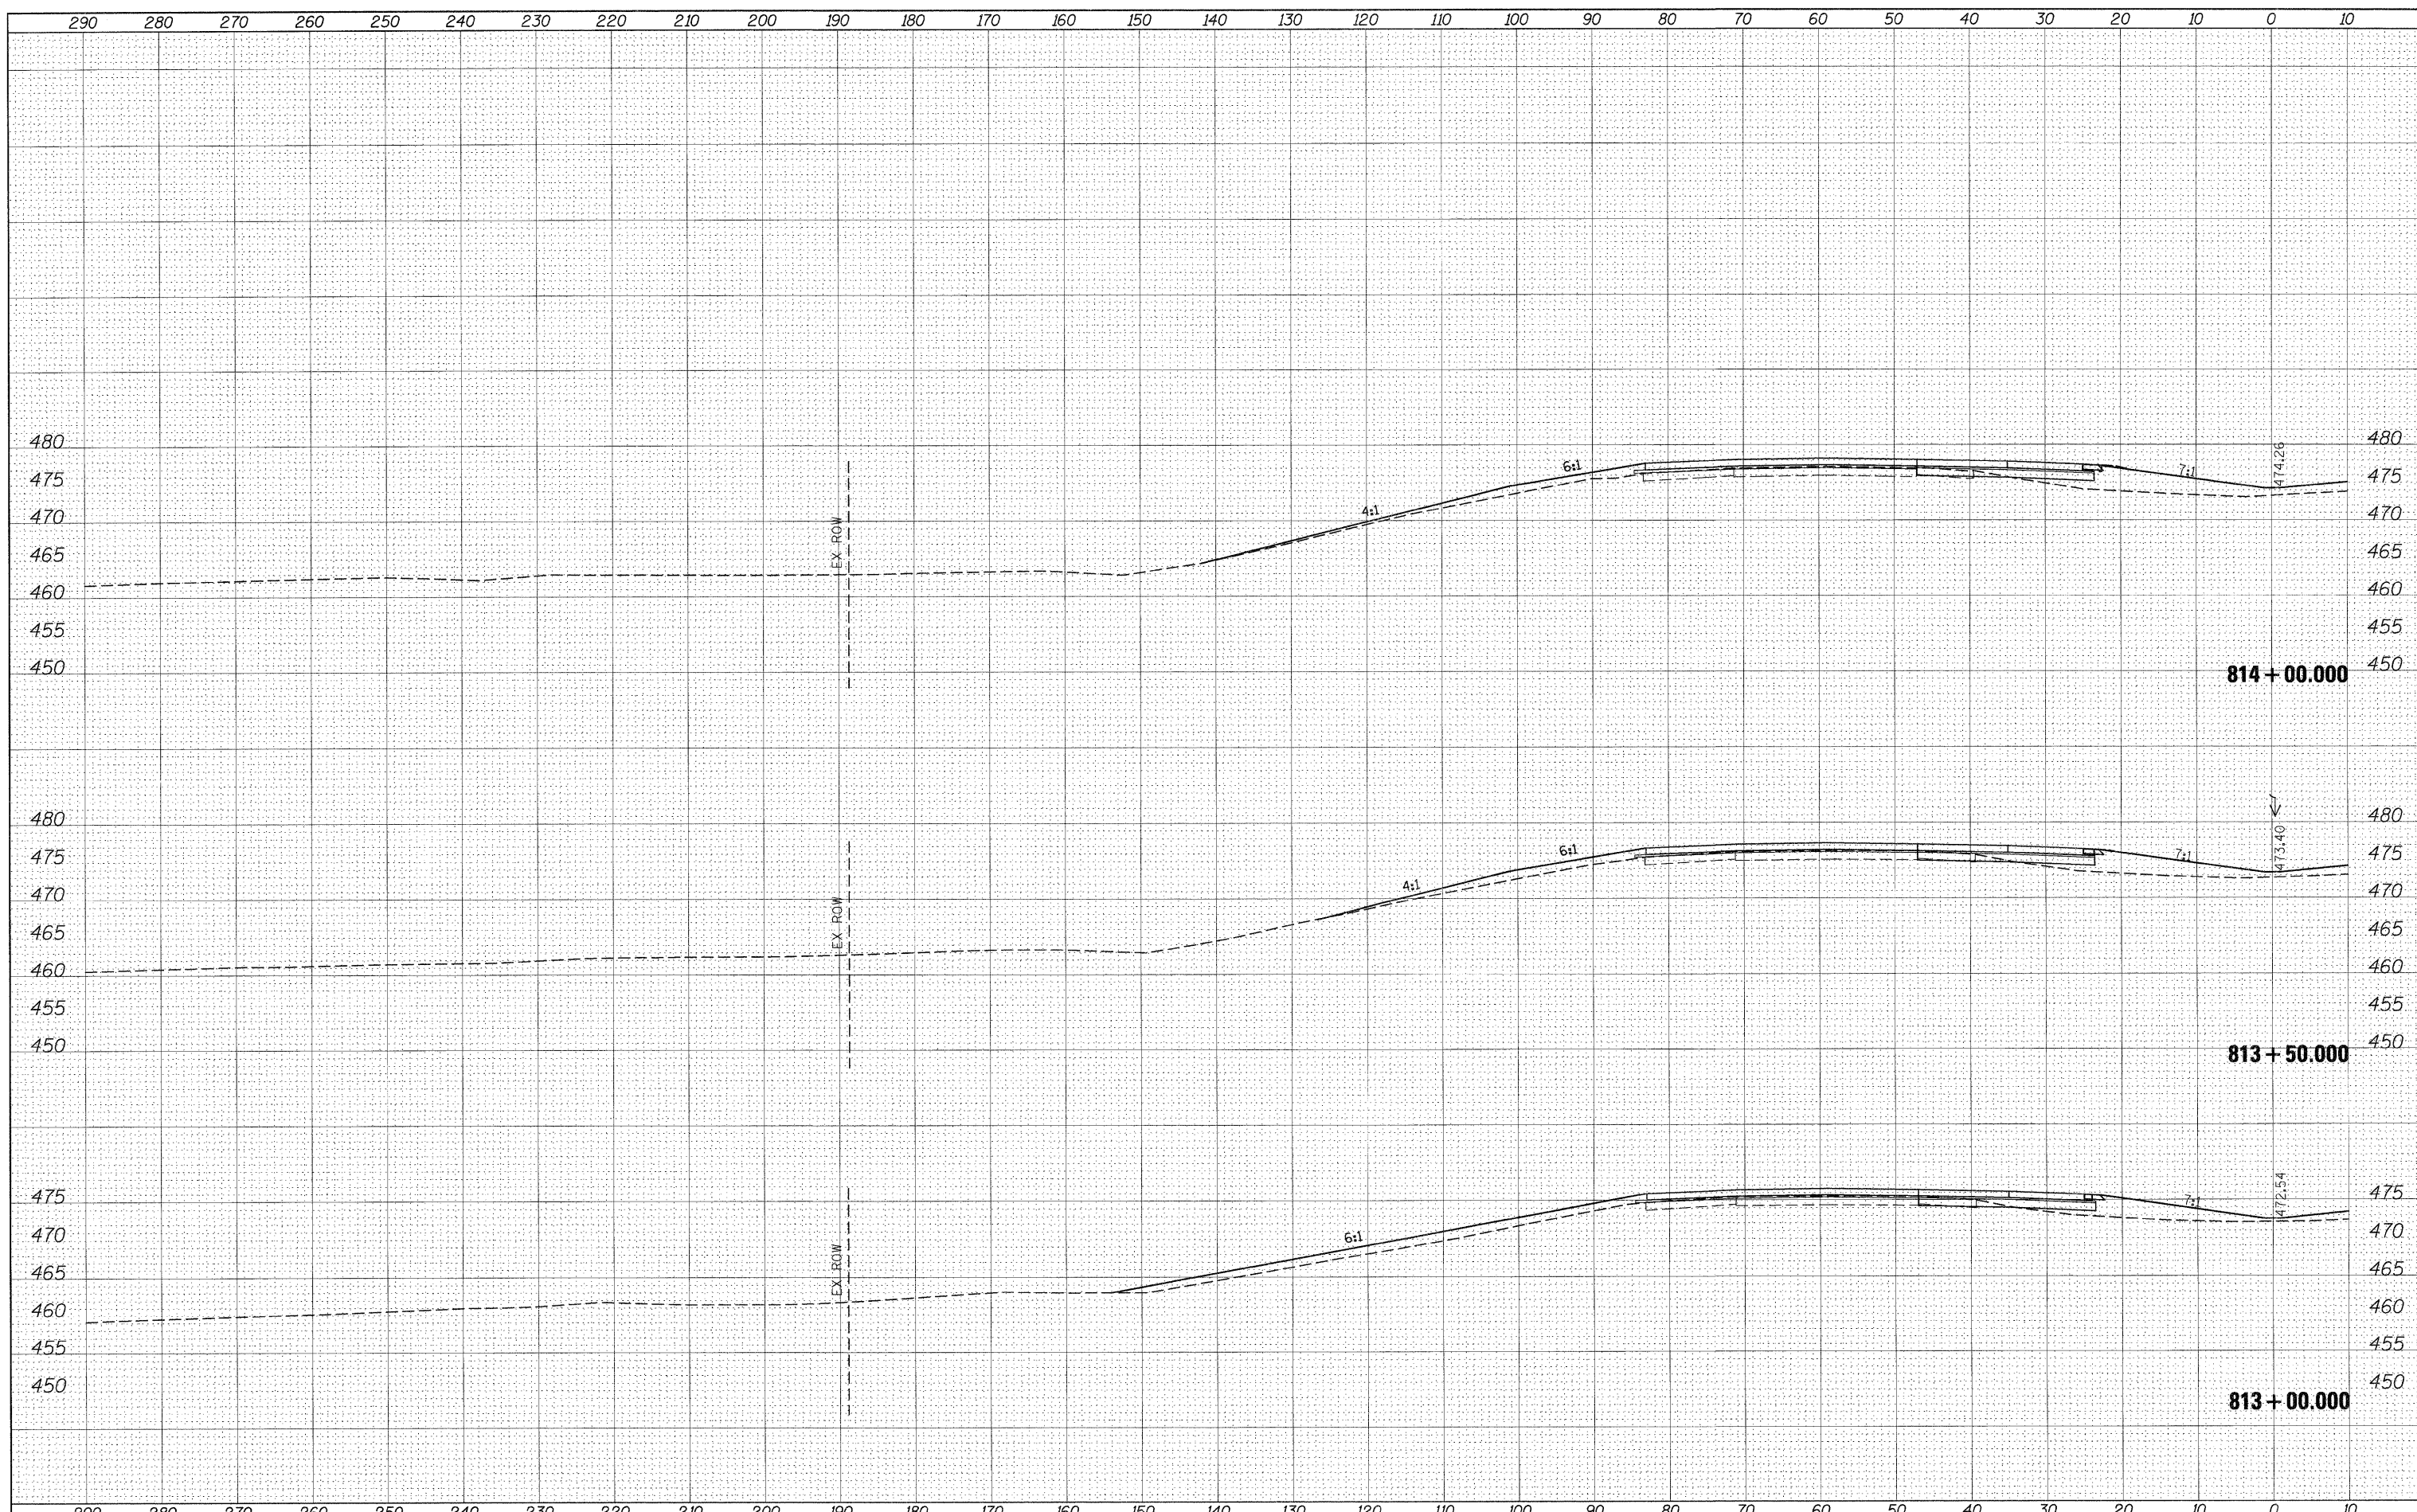

FILE NAME = c:\pwork\pwork\collem\8169788\78172-sht-x-57.dgn	USER NAME = collem	DESIGNED -	REVISIED -	<p align="center">STATE OF ILLINOIS DEPARTMENT OF TRANSPORTATION</p>	CROSS SECTION SHEETS		F.A.I. RTE.	SECTION	COUNTY	TOTAL SHEETS	SHEET NO.	
PLOT SCALE = 10.0000' / IN.		DRAWN -	REVISIED -		SCALE:	SHEET NO.	OF SHEETS	57	.	Jefferson	422	267
PLOT DATE = 2/23/2011		CHECKED -	REVISIED -		STA. 813+00.000 TO STA. 814+00.000			CONTRACT NO. 78172				
		DATE -	REVISIED -		ILLINOIS FED. AID PROJECT							

(41-2-1,41-3,41-3-1)R-1