


DATE	
BY	
SURVEYED	
PLOTTED	
TEMPLATE	
AREAS	
CHECKED	
NO.	

DATE	
BY	
SURVEYED	
PLOTTED	
TEMPLATE	
AREAS	
CHECKED	
NO.	

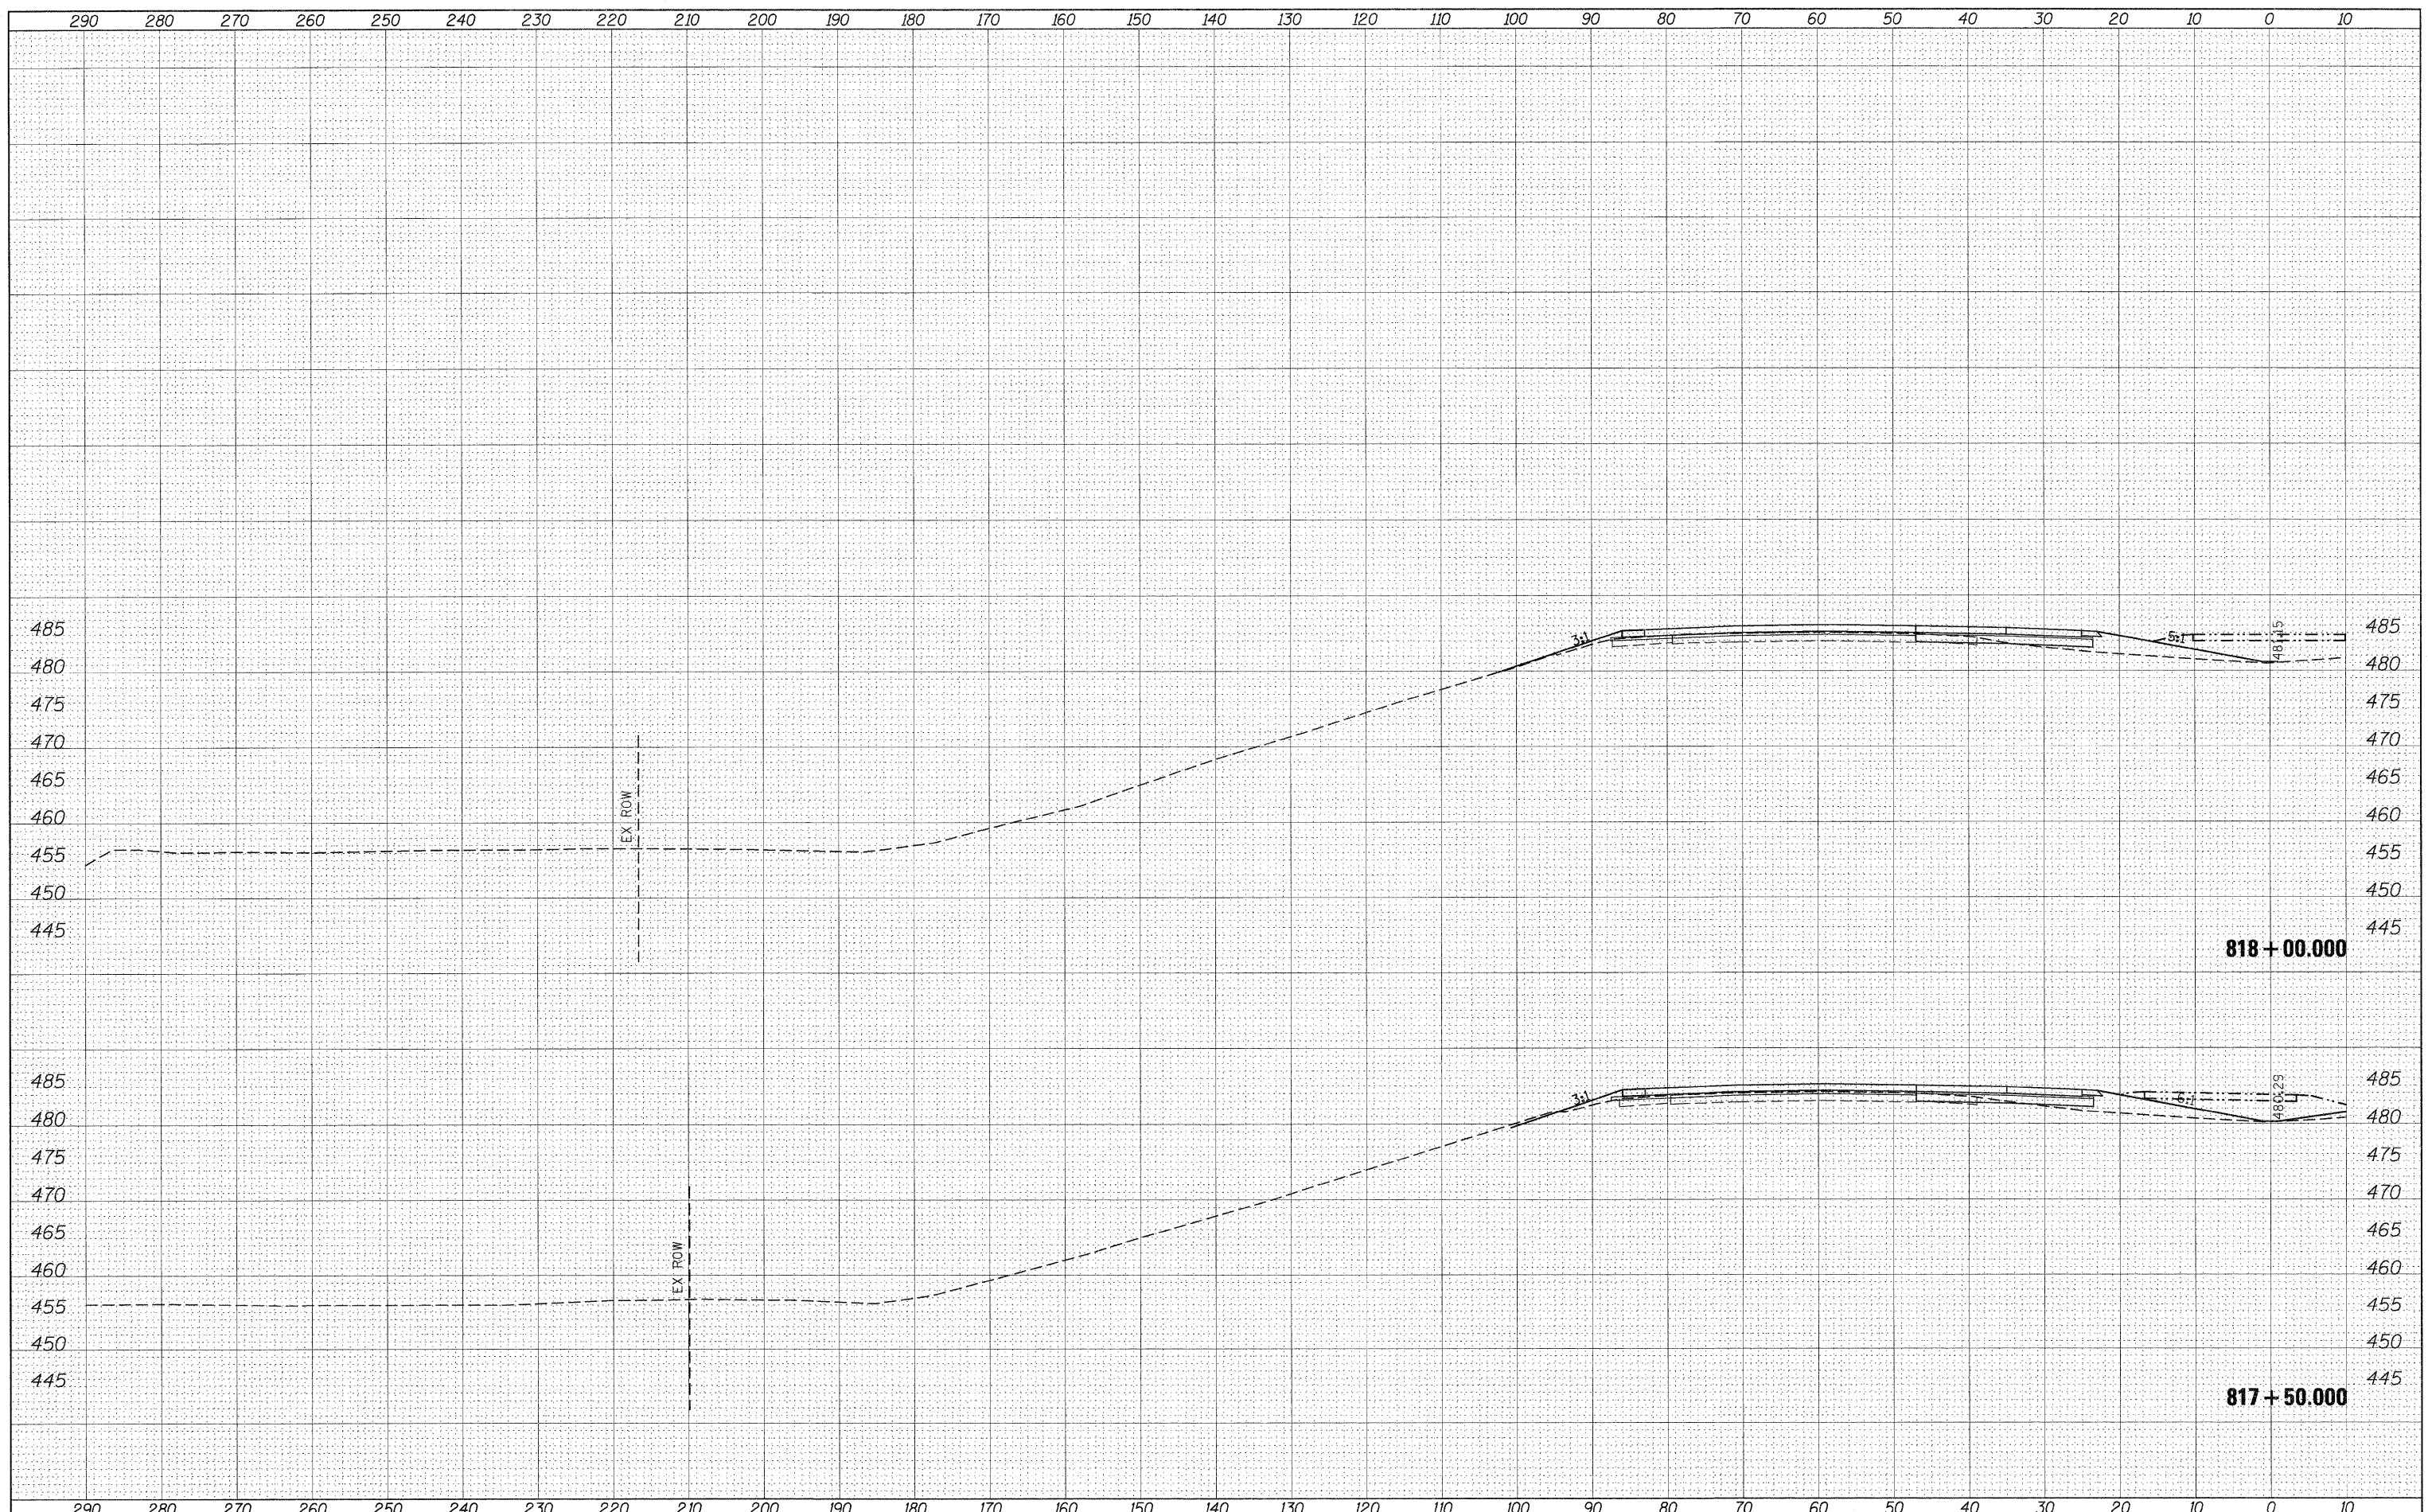

FILE NAME =	USER NAME = colemm	DESIGNED -	REVISED -	STATE OF ILLINOIS DEPARTMENT OF TRANSPORTATION	CROSS SECTION SHEETS I-57/64 SB LANES		F.A.I. RTE.	SECTION	COUNTY	TOTAL SHEETS	SHEET NO.	
ca:\pr_work\puidot\colemm\d0169788\78172-sht-57.dgn		DRAWN -	REVISED -		SCALE:	SHEET NO.	OF	SHEETS	STA. 817+50.000 TO STA. 818+00.000	ILLINOIS FED. AID PROJECT	422	270
	PLOT SCALE = 10.0000' / IN.	CHECKED -	REVISED -									
	PLOT DATE = 2/23/2011	DATE -	REVISED -									