


FINAL	SURVEYED	BY	DATE
SURVEY	PLOTTED		
NOTE BOOK	TEMPLATE		
NO.	AREAS CHECKED		

ORIGINAL	SURVEYED	BY	DATE
SURVEY	PLOTTED		
NOTE BOOK	TEMPLATE		
NO.	AREAS CHECKED		

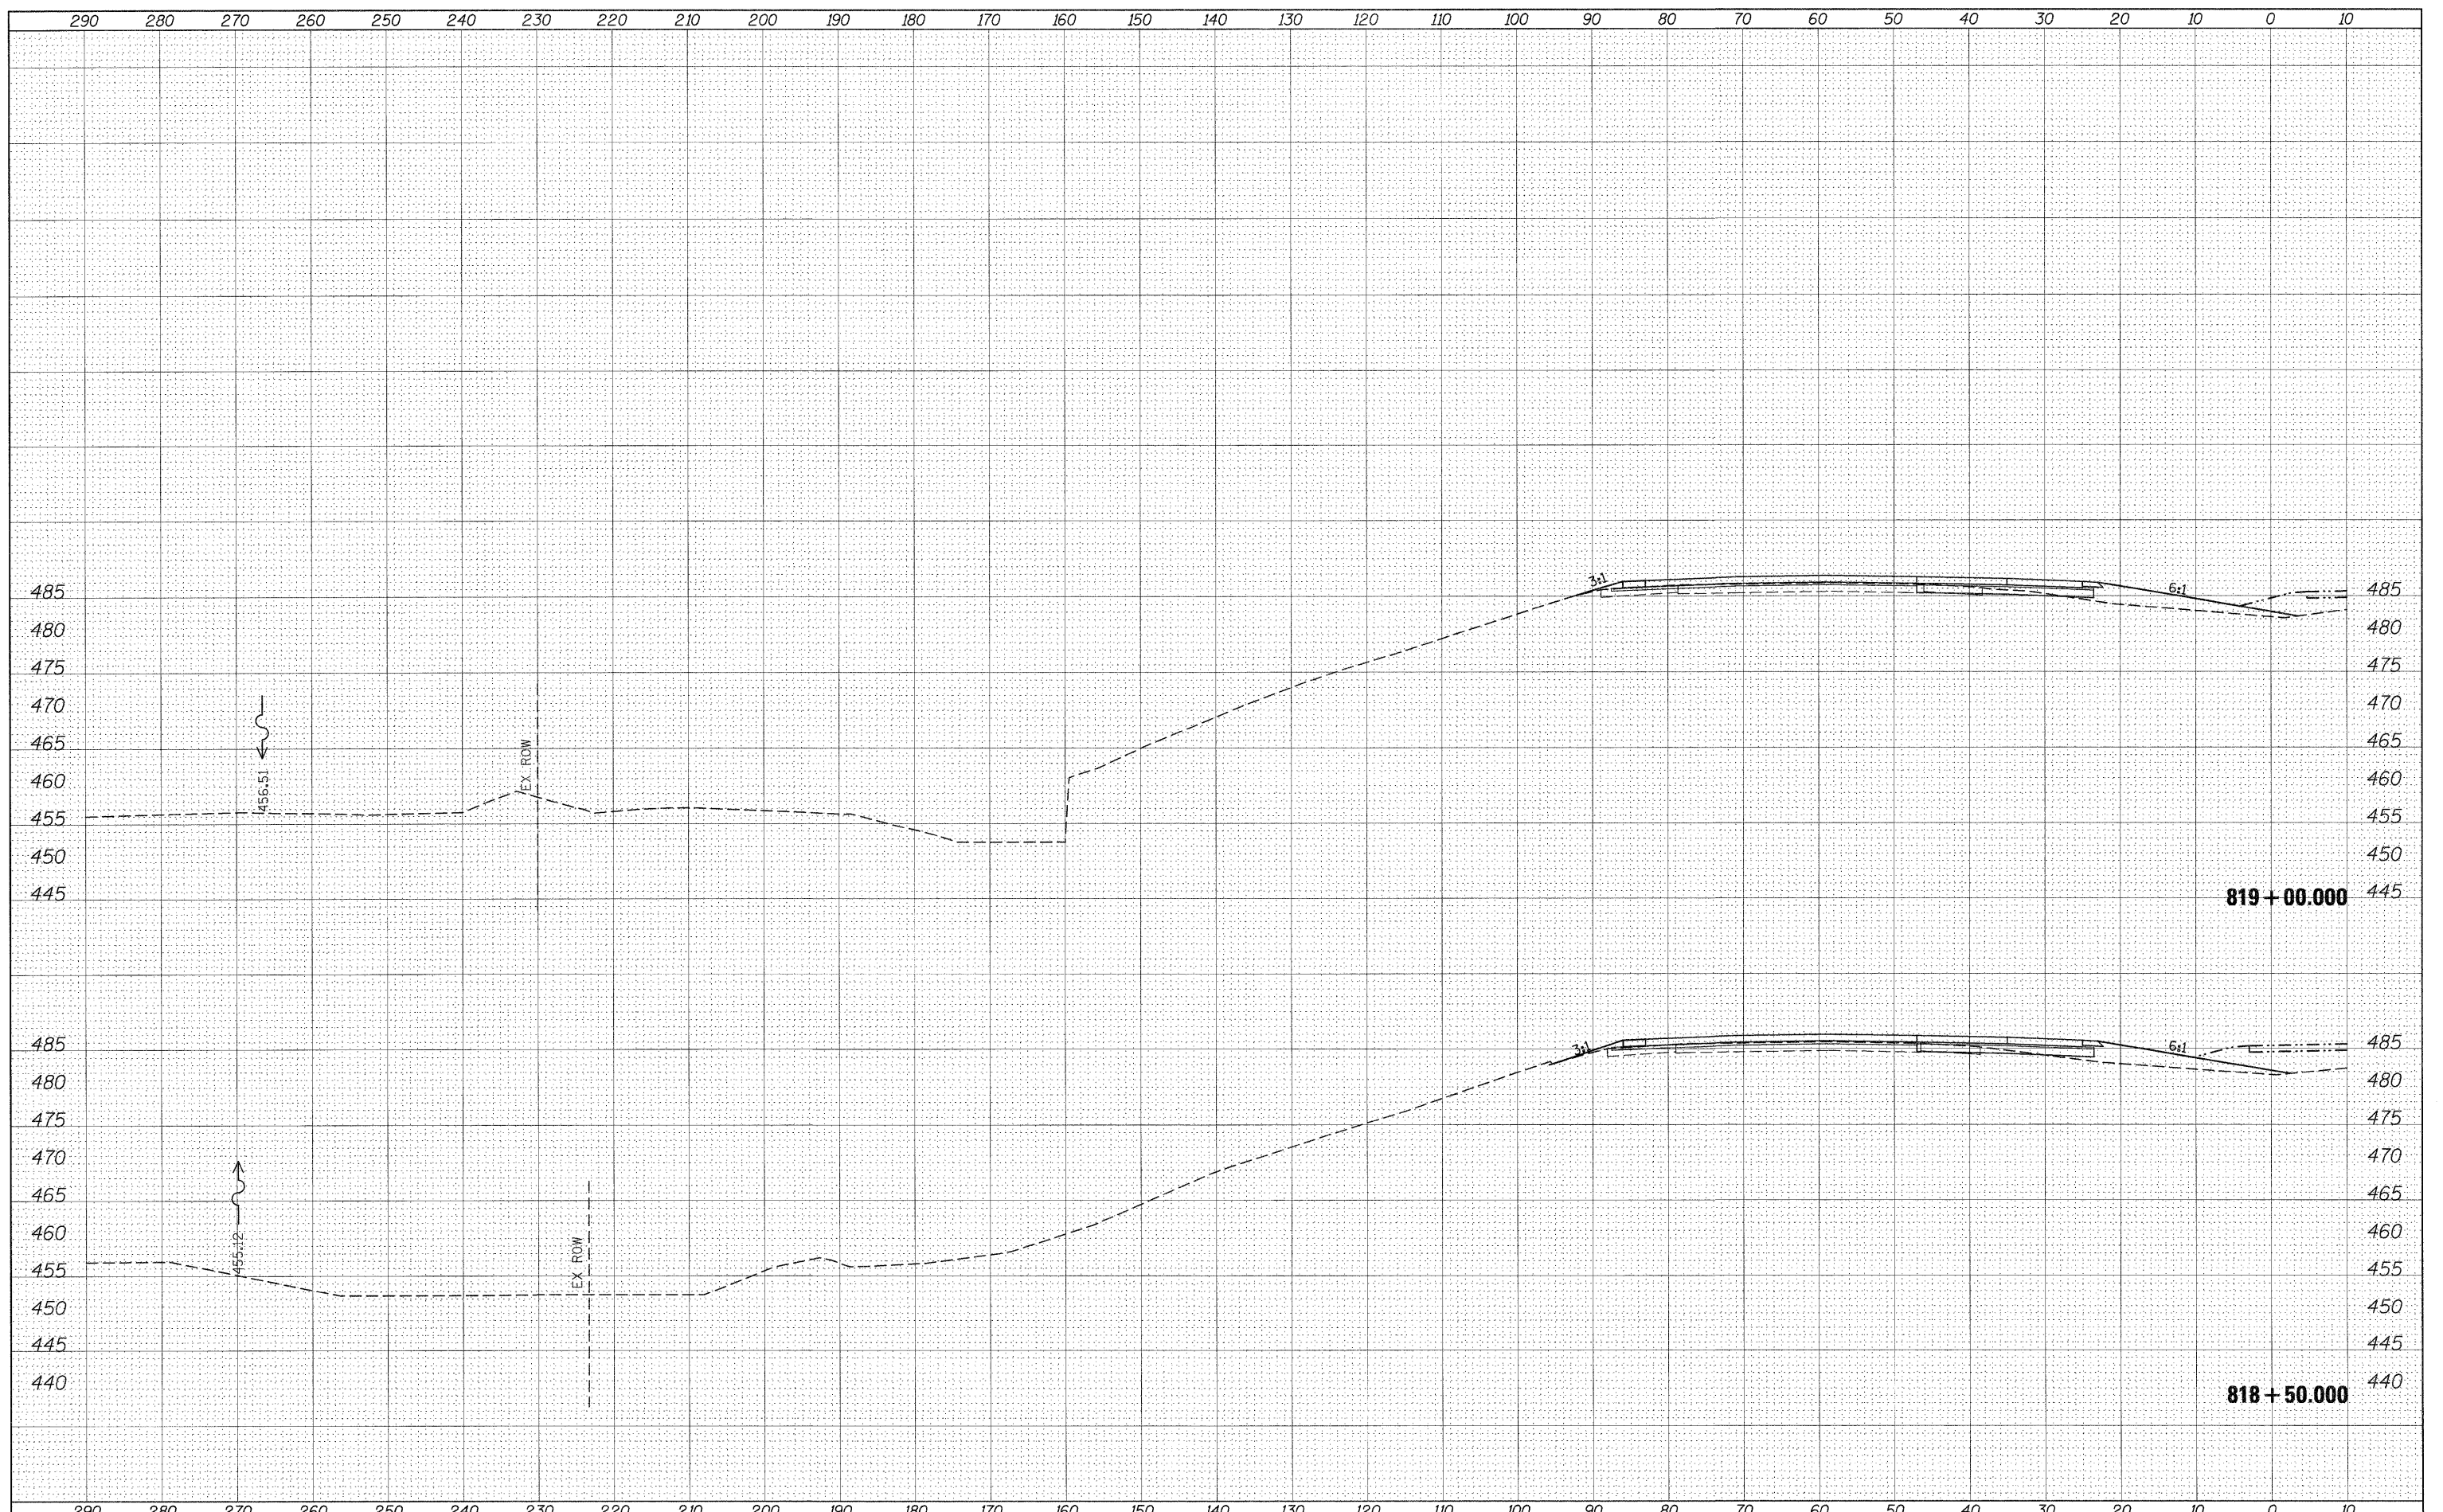

FILE NAME =	USER NAME = colemm	DESIGNED -	REVISED -	STATE OF ILLINOIS DEPARTMENT OF TRANSPORTATION	CROSS SECTION SHEETS I-57/64 SB LANES			F.A.I. RTE.	SECTION	COUNTY	TOTAL SHEETS	SHEET NO.	
c:\pwwork\pwwork\colemm\d0169788\78172-sht-x.s	57.dgn	DRAWN -	REVISED -		SCALE:	SHEET NO.	OF	SHEETS	STA. 818+50.000	TO STA. 819+00.000	Jefferson	422	271
	PLOT SCALE = 10.0000' / IN.	CHECKED -	REVISED -								CONTRACT NO.	78172	
	PLOT DATE = 2/23/2011	DATE -	REVISED -								ILLINOIS FED. AID PROJECT		