


FINAL SURVEY	SURVEYED	BY	DATE
NOTE BOOK	PLOTTED		
NO.	TEMPLATE		
	AREAS CHECKED		

ORIGINAL SURVEY	SURVEYED	BY	DATE
NOTE BOOK	PLOTTED		
NO.	TEMPLATE		
	AREAS CHECKED		

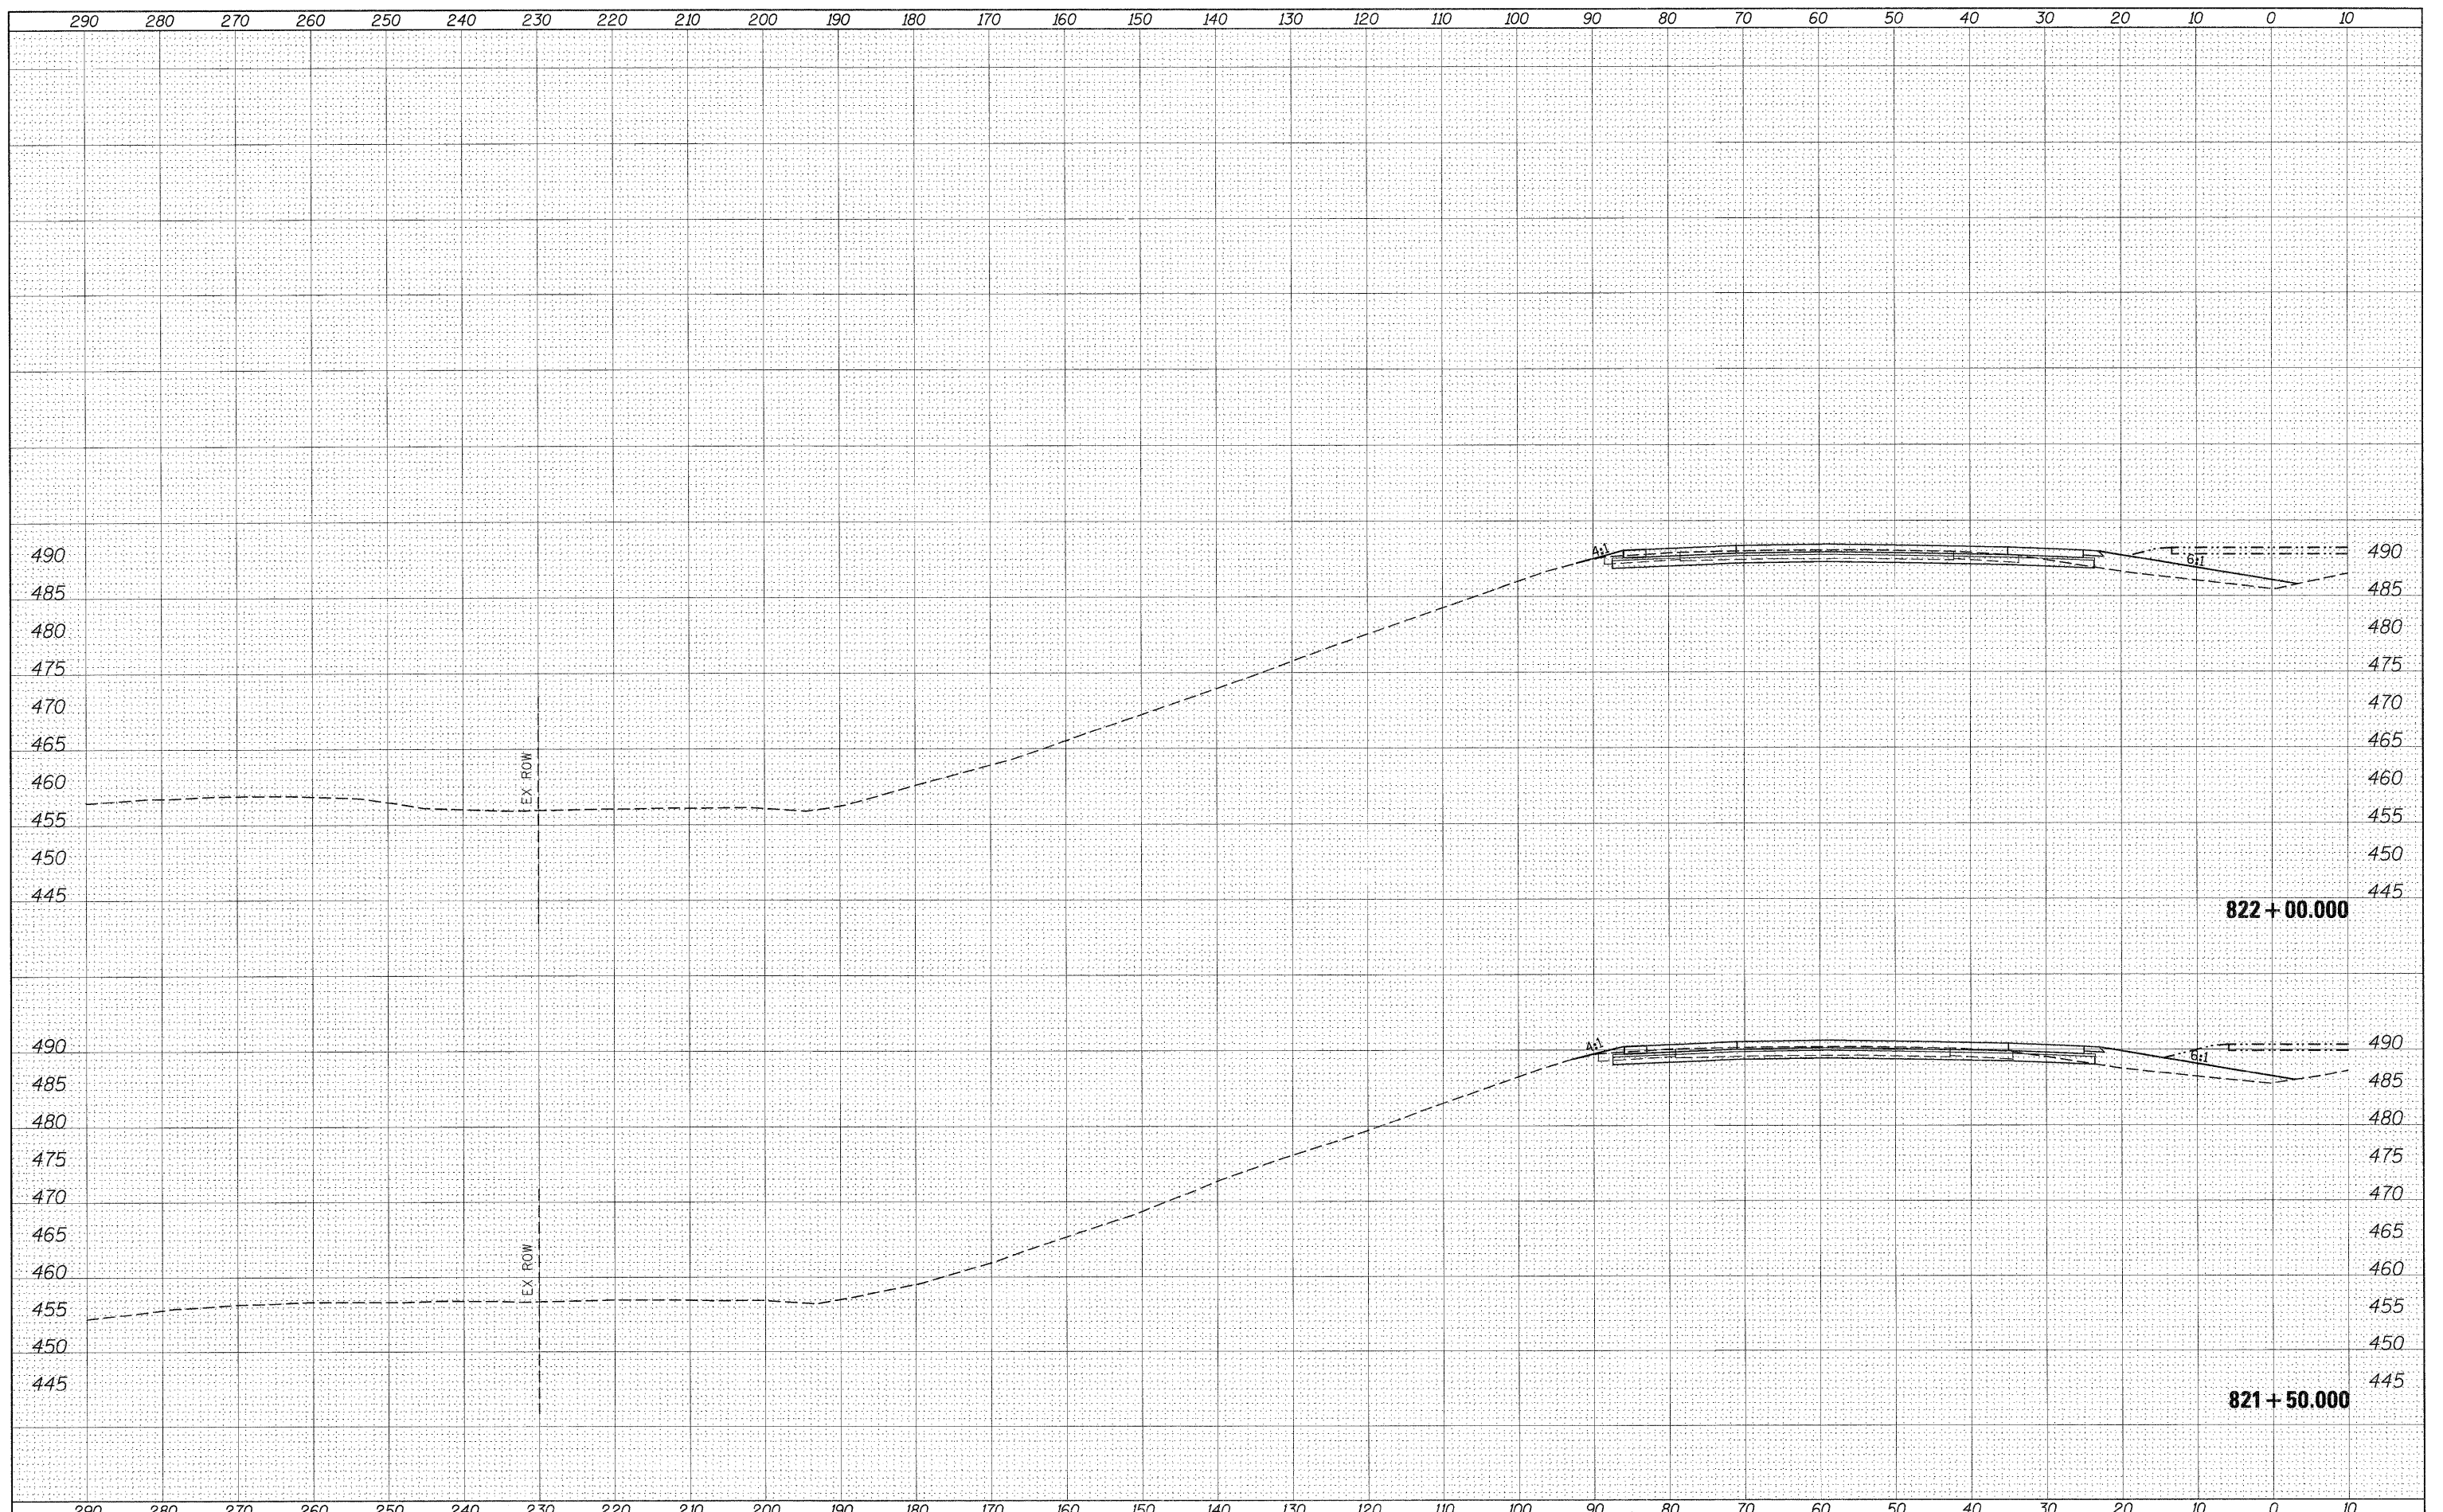

FILE NAME = c:\pwork\pwork\colemm\d0169788\78172-sht-xst	USER NAME = colemm	DESIGNED -	REVISED -	<b>STATE OF ILLINOIS</b> <b>DEPARTMENT OF TRANSPORTATION</b>	<b>CROSS SECTION SHEETS</b> <b>I-57/64 SB LANES</b>		F.A.I. RTE.	SECTION	COUNTY	TOTAL SHEETS	SHEET NO.	
	157.dgn	DRAWN -	REVISED -		SCALE:	SHEET NO.	OF SHEETS	57	*	Jefferson	422	274
	PLOT SCALE = 10.0000' / IN.	CHECKED -	REVISED -		STA. 821+50.000 TO STA. 822+00.000			ILLINOIS FED. AID PROJECT				
	PLOT DATE = 2/23/2011	DATE -	REVISED -		CONTRACT NO. 78172							