


80 90 100 110 120 130 140 150 160 170 180 190 200 210 220 230 240 250 260 270 280 290

DATE	BY
FINAL SURVEY	SURVEYED
NOTE BOOK	PLOTTED
NO.	DATE
	AS CHECKED

DATE	BY
ORIGINAL SURVEY	SURVEYED
NOTE BOOK	PLOTTED
NO.	DATE
	AS CHECKED

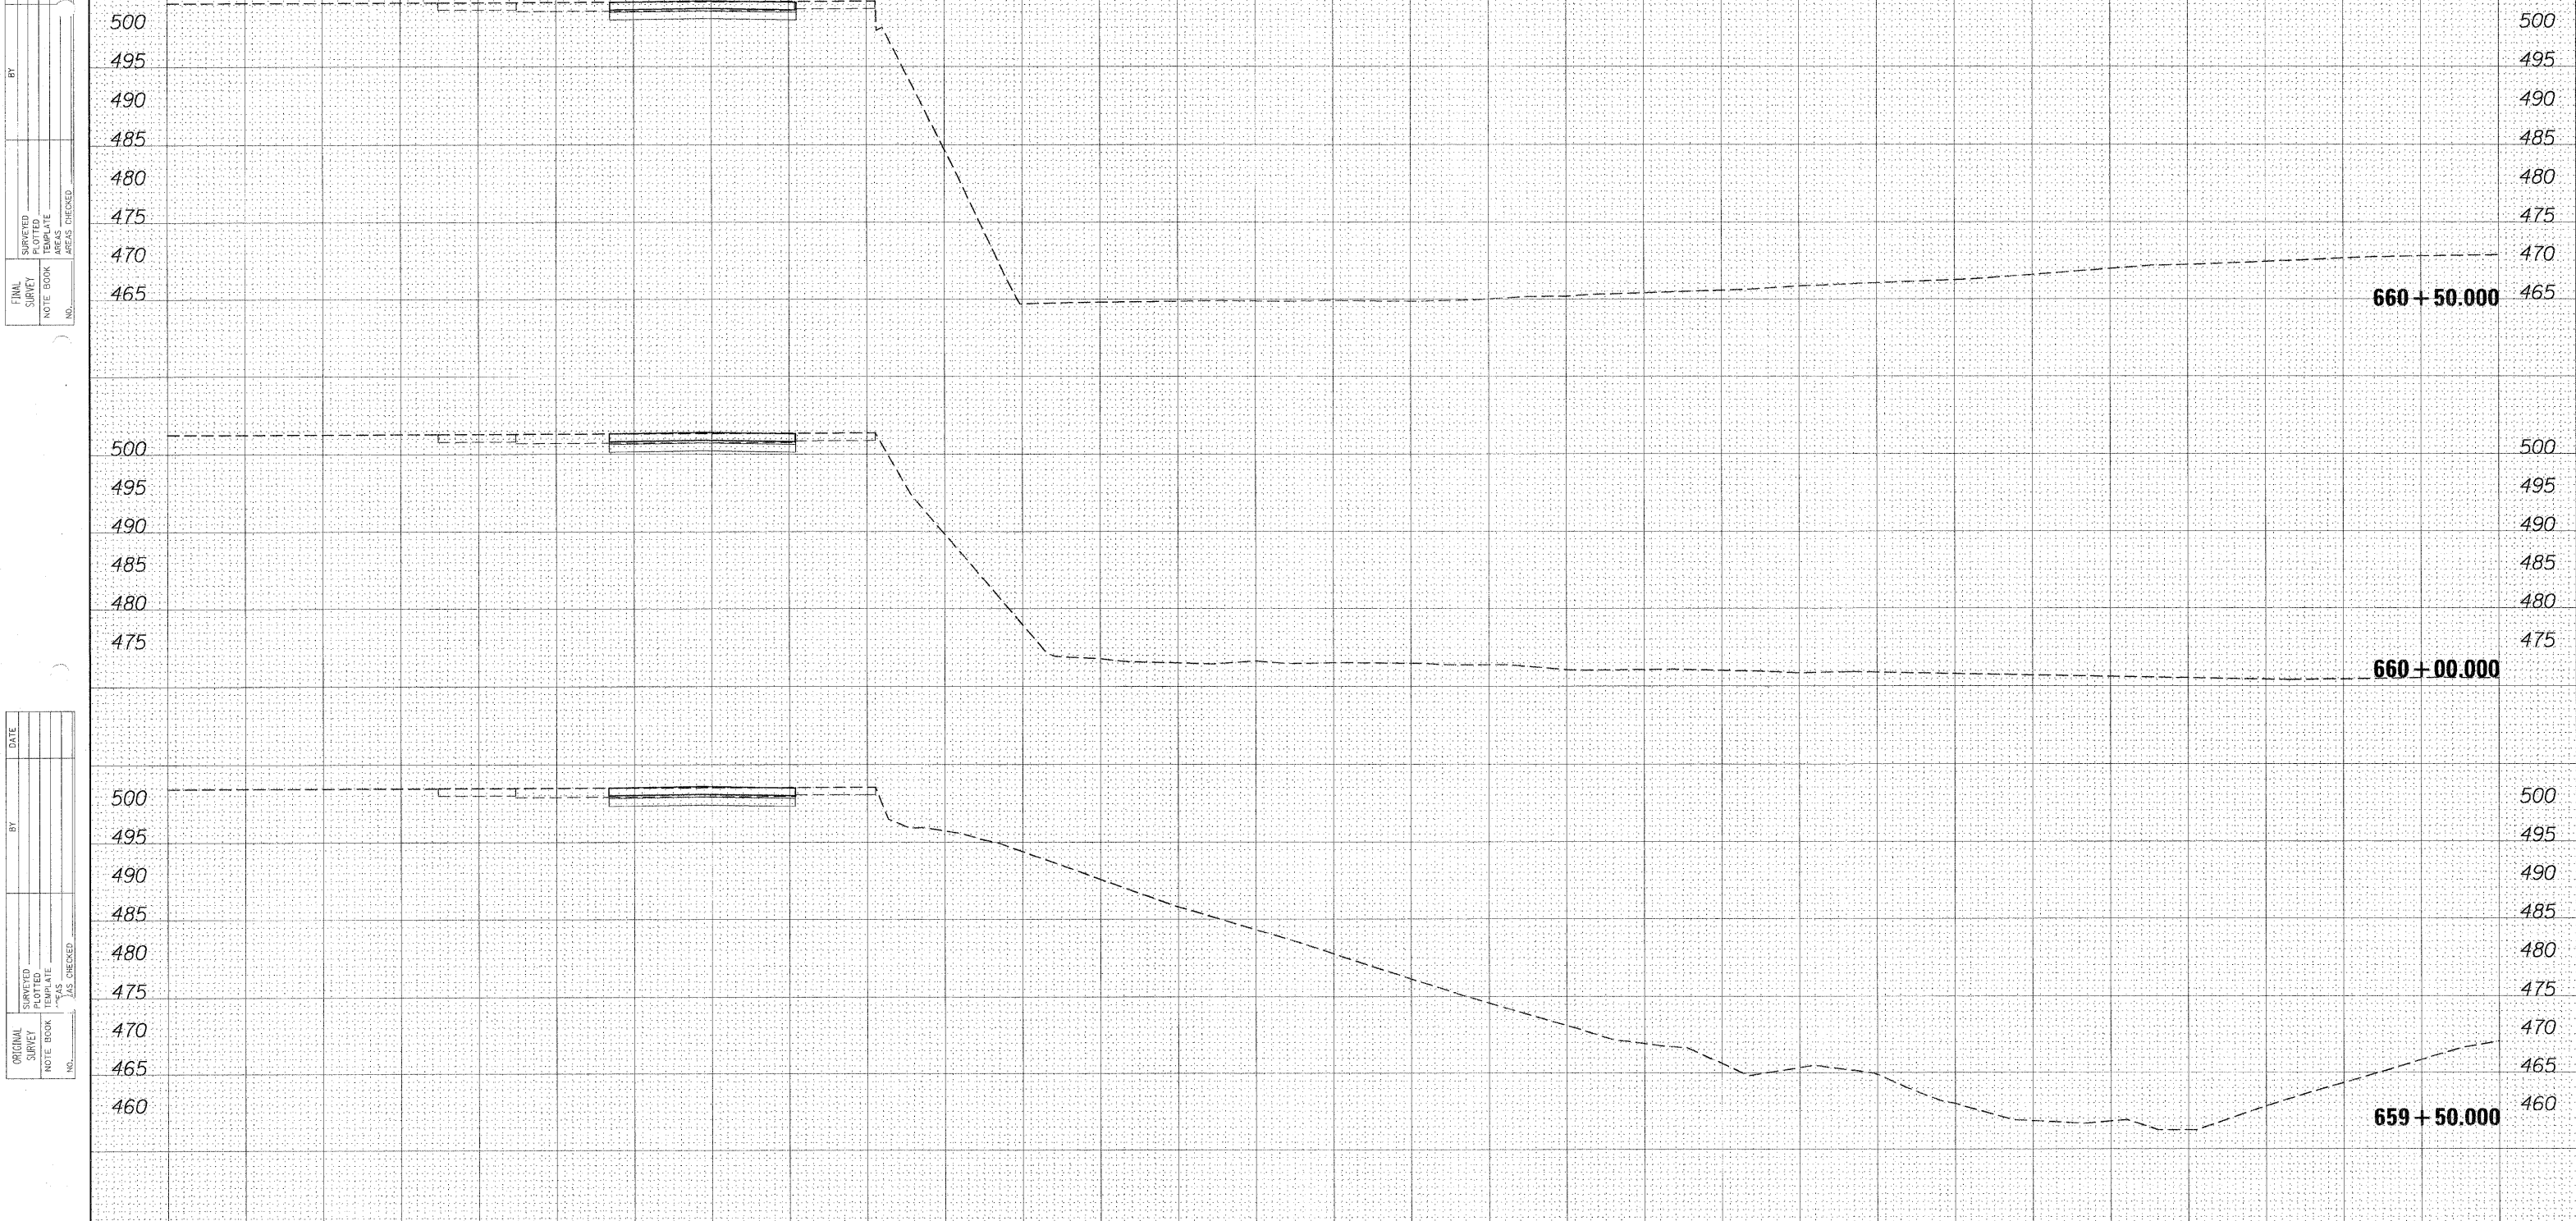

FILE NAME =	USER NAME = #USER#	DESIGNED -	REVISED -	<p align="center">STATE OF ILLINOIS DEPARTMENT OF TRANSPORTATION</p>	<p align="center">CROSS SECTION SHEETS I-57/64 NB LANES</p>			F.A.I. RTE.	SECTION	COUNTY	TOTAL SHEETS	SHEET NO.
#FILE#		DRAWN -	REVISED -		57	*	Jefferson	422	297			
	PLOT SCALE = #SCALE#	CHECKED -	REVISED -		SCALE: SHEET NO. OF SHEETS STA. 659+50.000 TO STA. 660+50.000			ILLINOIS FED. AID PROJECT CONTRACT NO. 78172				
	PLOT DATE = #DATE#	DATE -	REVISED -									