


FINAL SURVEY	SURVEYED	BY	DATE
NOTE BOOK	FLOTTED		
NO.	TEMPLATE		
	AREAS		
	CHECKED		

ORIGINAL SURVEY	SURVEYED	BY	DATE
NOTE BOOK	FLOTTED		
NO.	TEMPLATE		
	AREAS		
	CHECKED		

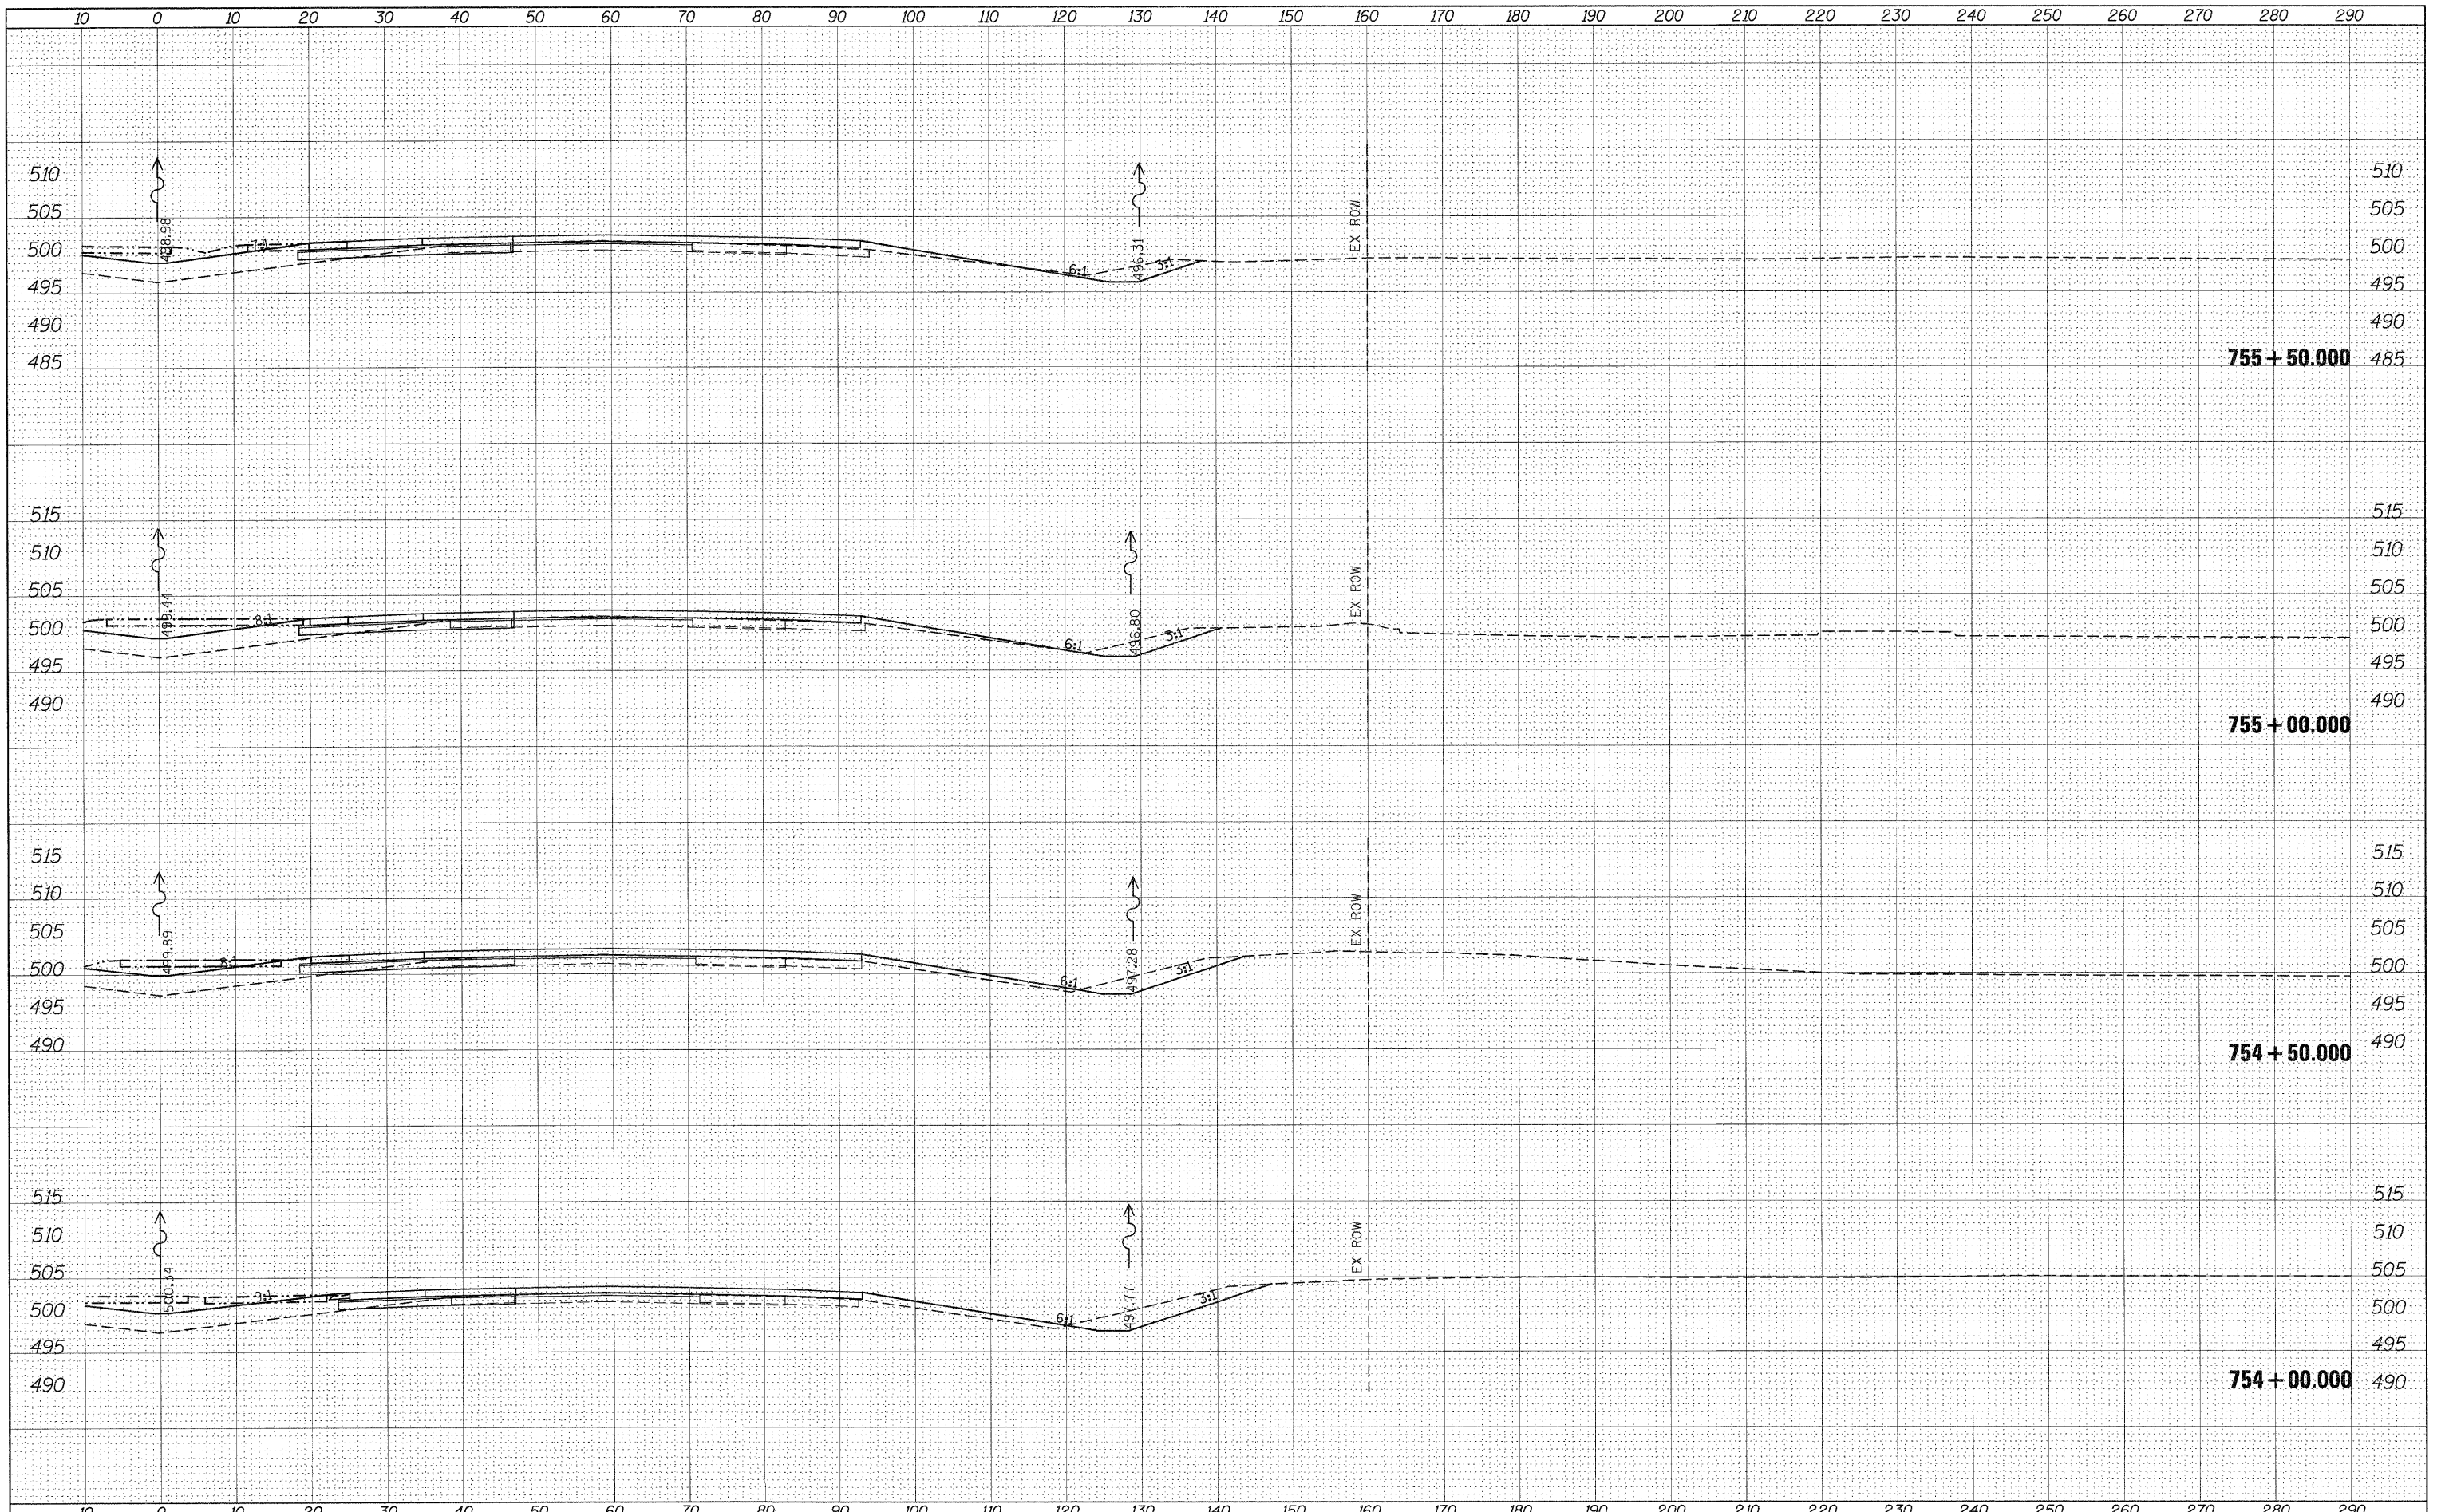

FILE NAME = c:\pwork\pwork\colenn\0169788\78172-sht-x5	USER NAME = colenn	DESIGNED -	REVISED -	STATE OF ILLINOIS DEPARTMENT OF TRANSPORTATION	CROSS SECTION SHEETS I-57/64 NB LANES			F.A.I. RTE.	SECTION	COUNTY	TOTAL SHEETS	SHEET NO.
	157.dgn	DRAWN -	REVISED -		SCALE:	SHEET NO.	OF	SHEETS	STA. 754+00.000 TO STA. 755+50.000	Jefferson	422	354
	PLOT SCALE = 10.0000' / IN.	CHECKED -	REVISED -							CONTRACT NO.	78172	
	PLOT DATE = 2/23/2011	DATE -	REVISED -							ILLINOIS FED. AID PROJECT		