


BY	DATE
FINAL SURVEY	SURVEYED
NOTE BOOK	PLOTTED
NO.	TEMPLATE
	AREAS CHECKED

BY	DATE
ORIGINAL SURVEY	SURVEYED
NOTE BOOK	PLOTTED
NO.	TEMPLATE
	AREAS CHECKED

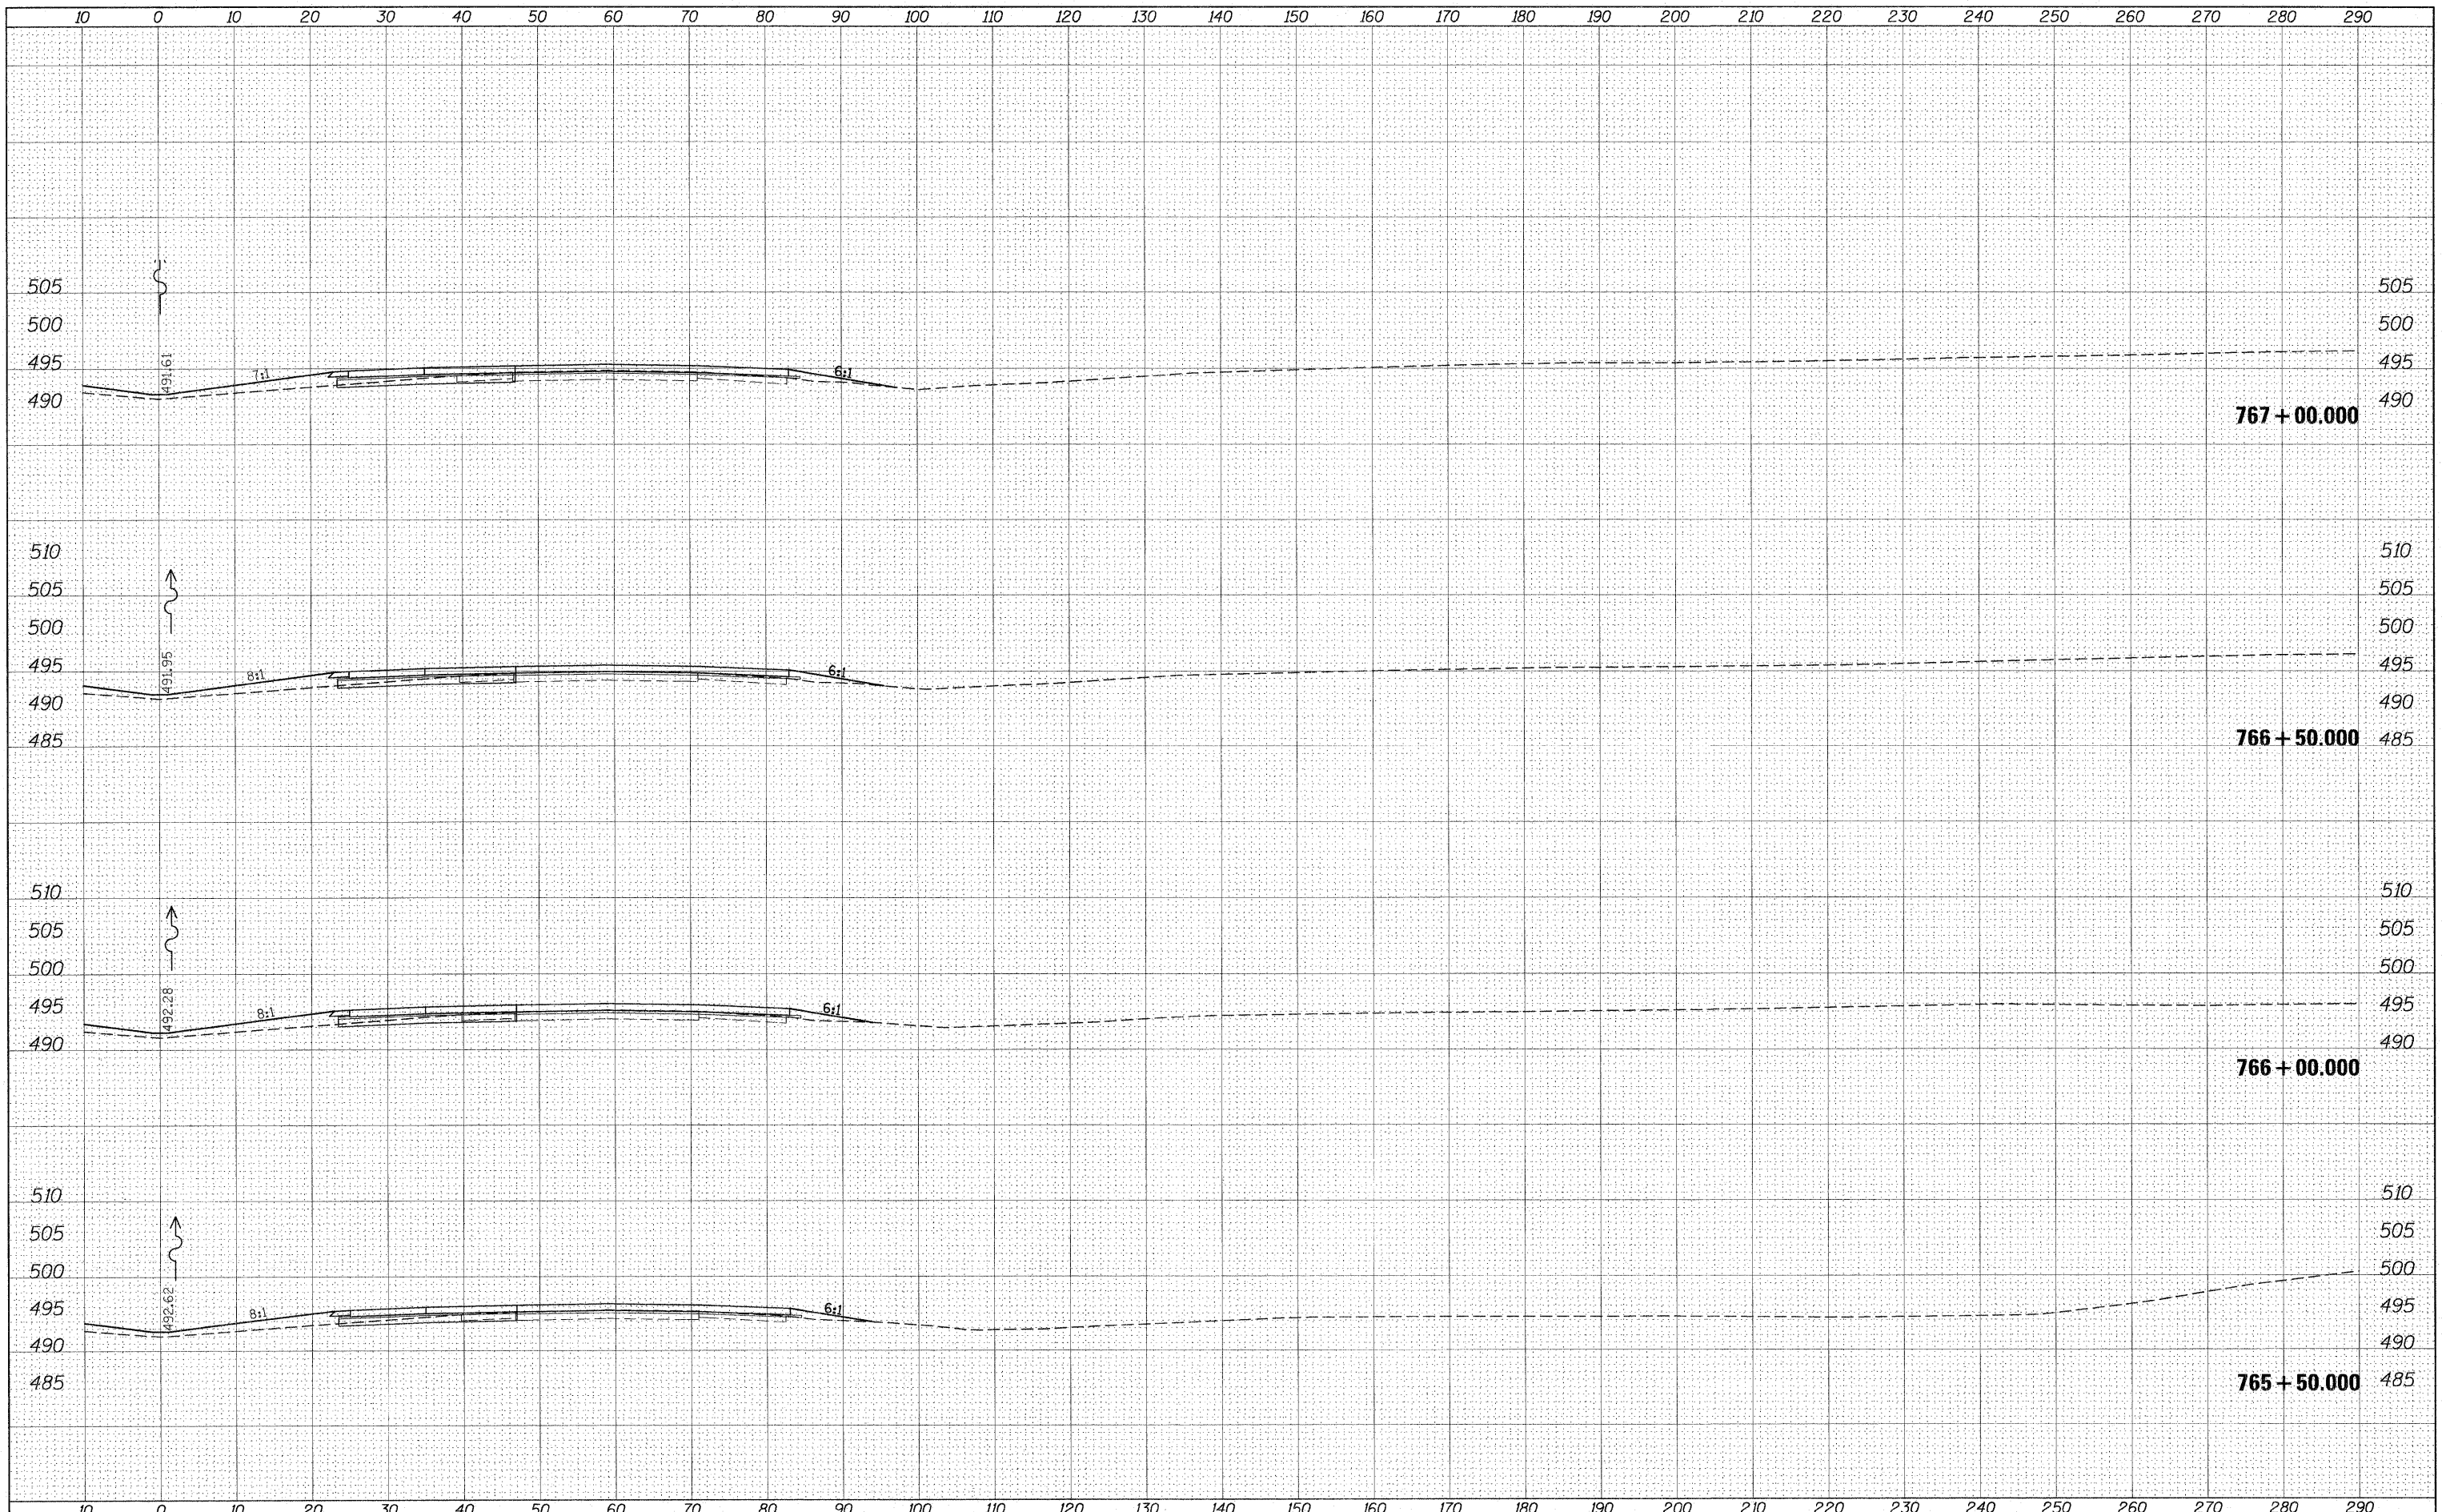

FILE NAME =	USER NAME = *USER*	DESIGNED -	REVISED -	STATE OF ILLINOIS DEPARTMENT OF TRANSPORTATION	CROSS SECTION SHEETS I-57/64 NB LANES				F.A.I. RTE.	SECTION	COUNTY	TOTAL SHEETS	SHEET NO.	
FILEL		DRAWN -	REVISED -		SCALE:	SHEET NO.	OF	SHEETS	STA. 765+50.000 TO STA. 767+00.000	57	*	Jefferson	422	362
	PLOT SCALE = *SCALE*	CHECKED -	REVISED -		CONTRACT NO. 78172									
	PLOT DATE = *DATE*	DATE -	REVISED -		ILLINOIS FED. AID PROJECT									