


DATE	
BY	
FINAL SURVEY	
SURVEYED	
PLOTTED	
NOTE BOOK	
AREAS CHECKED	
NO.	

DATE	
BY	
ORIGINAL SURVEY	
SURVEYED	
PLOTTED	
NOTE BOOK	
AREAS CHECKED	
NO.	

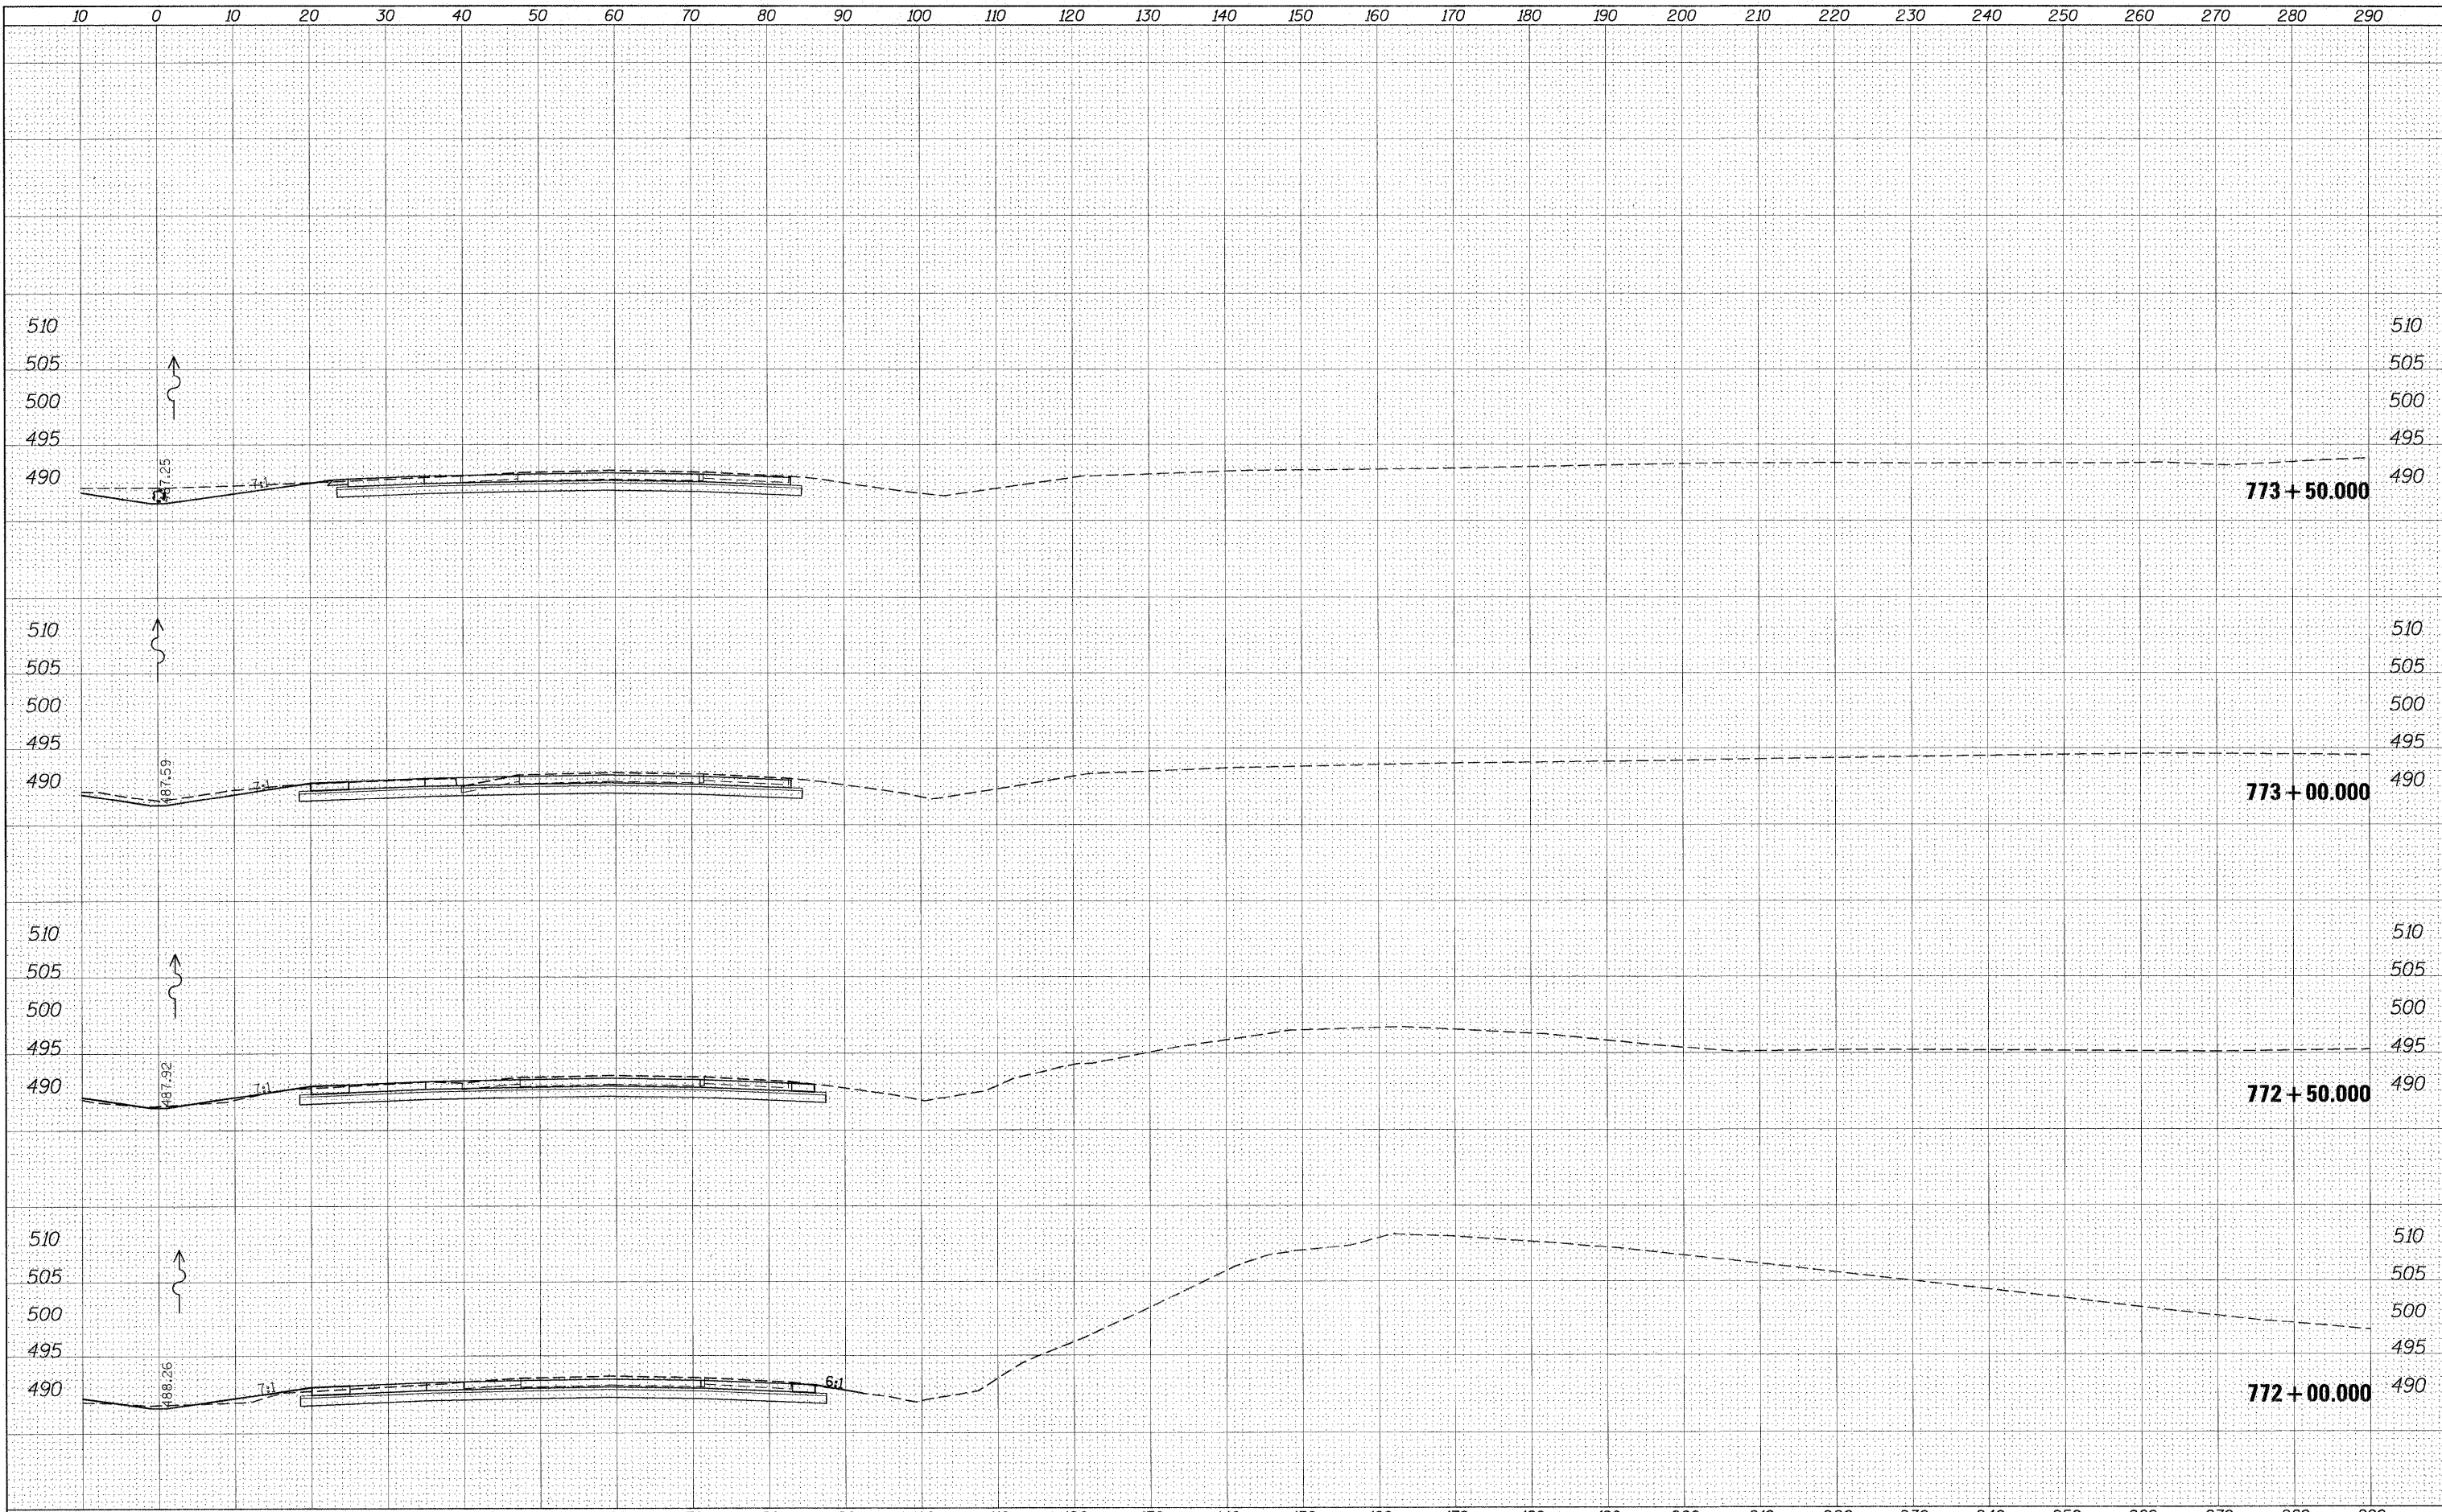

FILE NAME =
#FILEL*

USER NAME = #USER*
DESIGNED -
DRAWN -
PLOT SCALE = #SCALE*
CHECKED -
PLOT DATE = #DATE*
DATE -

REVISIED -
REVISIED -
REVISIED -
REVISIED -

DESIGNED -
DRAWN -
CHECKED -
DATE -

STATE OF ILLINOIS
DEPARTMENT OF TRANSPORTATION

CROSS SECTION SHEETS
I-57/64 NB LANES
SCALE: SHEET NO. OF SHEETS STA. 772+00.000 TO STA. 773+50.000

F.A.I. RTE.	SECTION	COUNTY	TOTAL SHEETS	SHEET NO.
57	*	Jefferson	422	365
CONTRACT NO. 78172				

ILLINOIS FED. AID PROJECT