


BY: _____ DATE: _____
 SURVEYED: _____
 PLOTTED: _____
 NOTE BOOK: _____
 AREAS CHECKED: _____

BY: _____ DATE: _____
 SURVEYED: _____
 PLOTTED: _____
 NOTE BOOK: _____
 AREAS CHECKED: _____

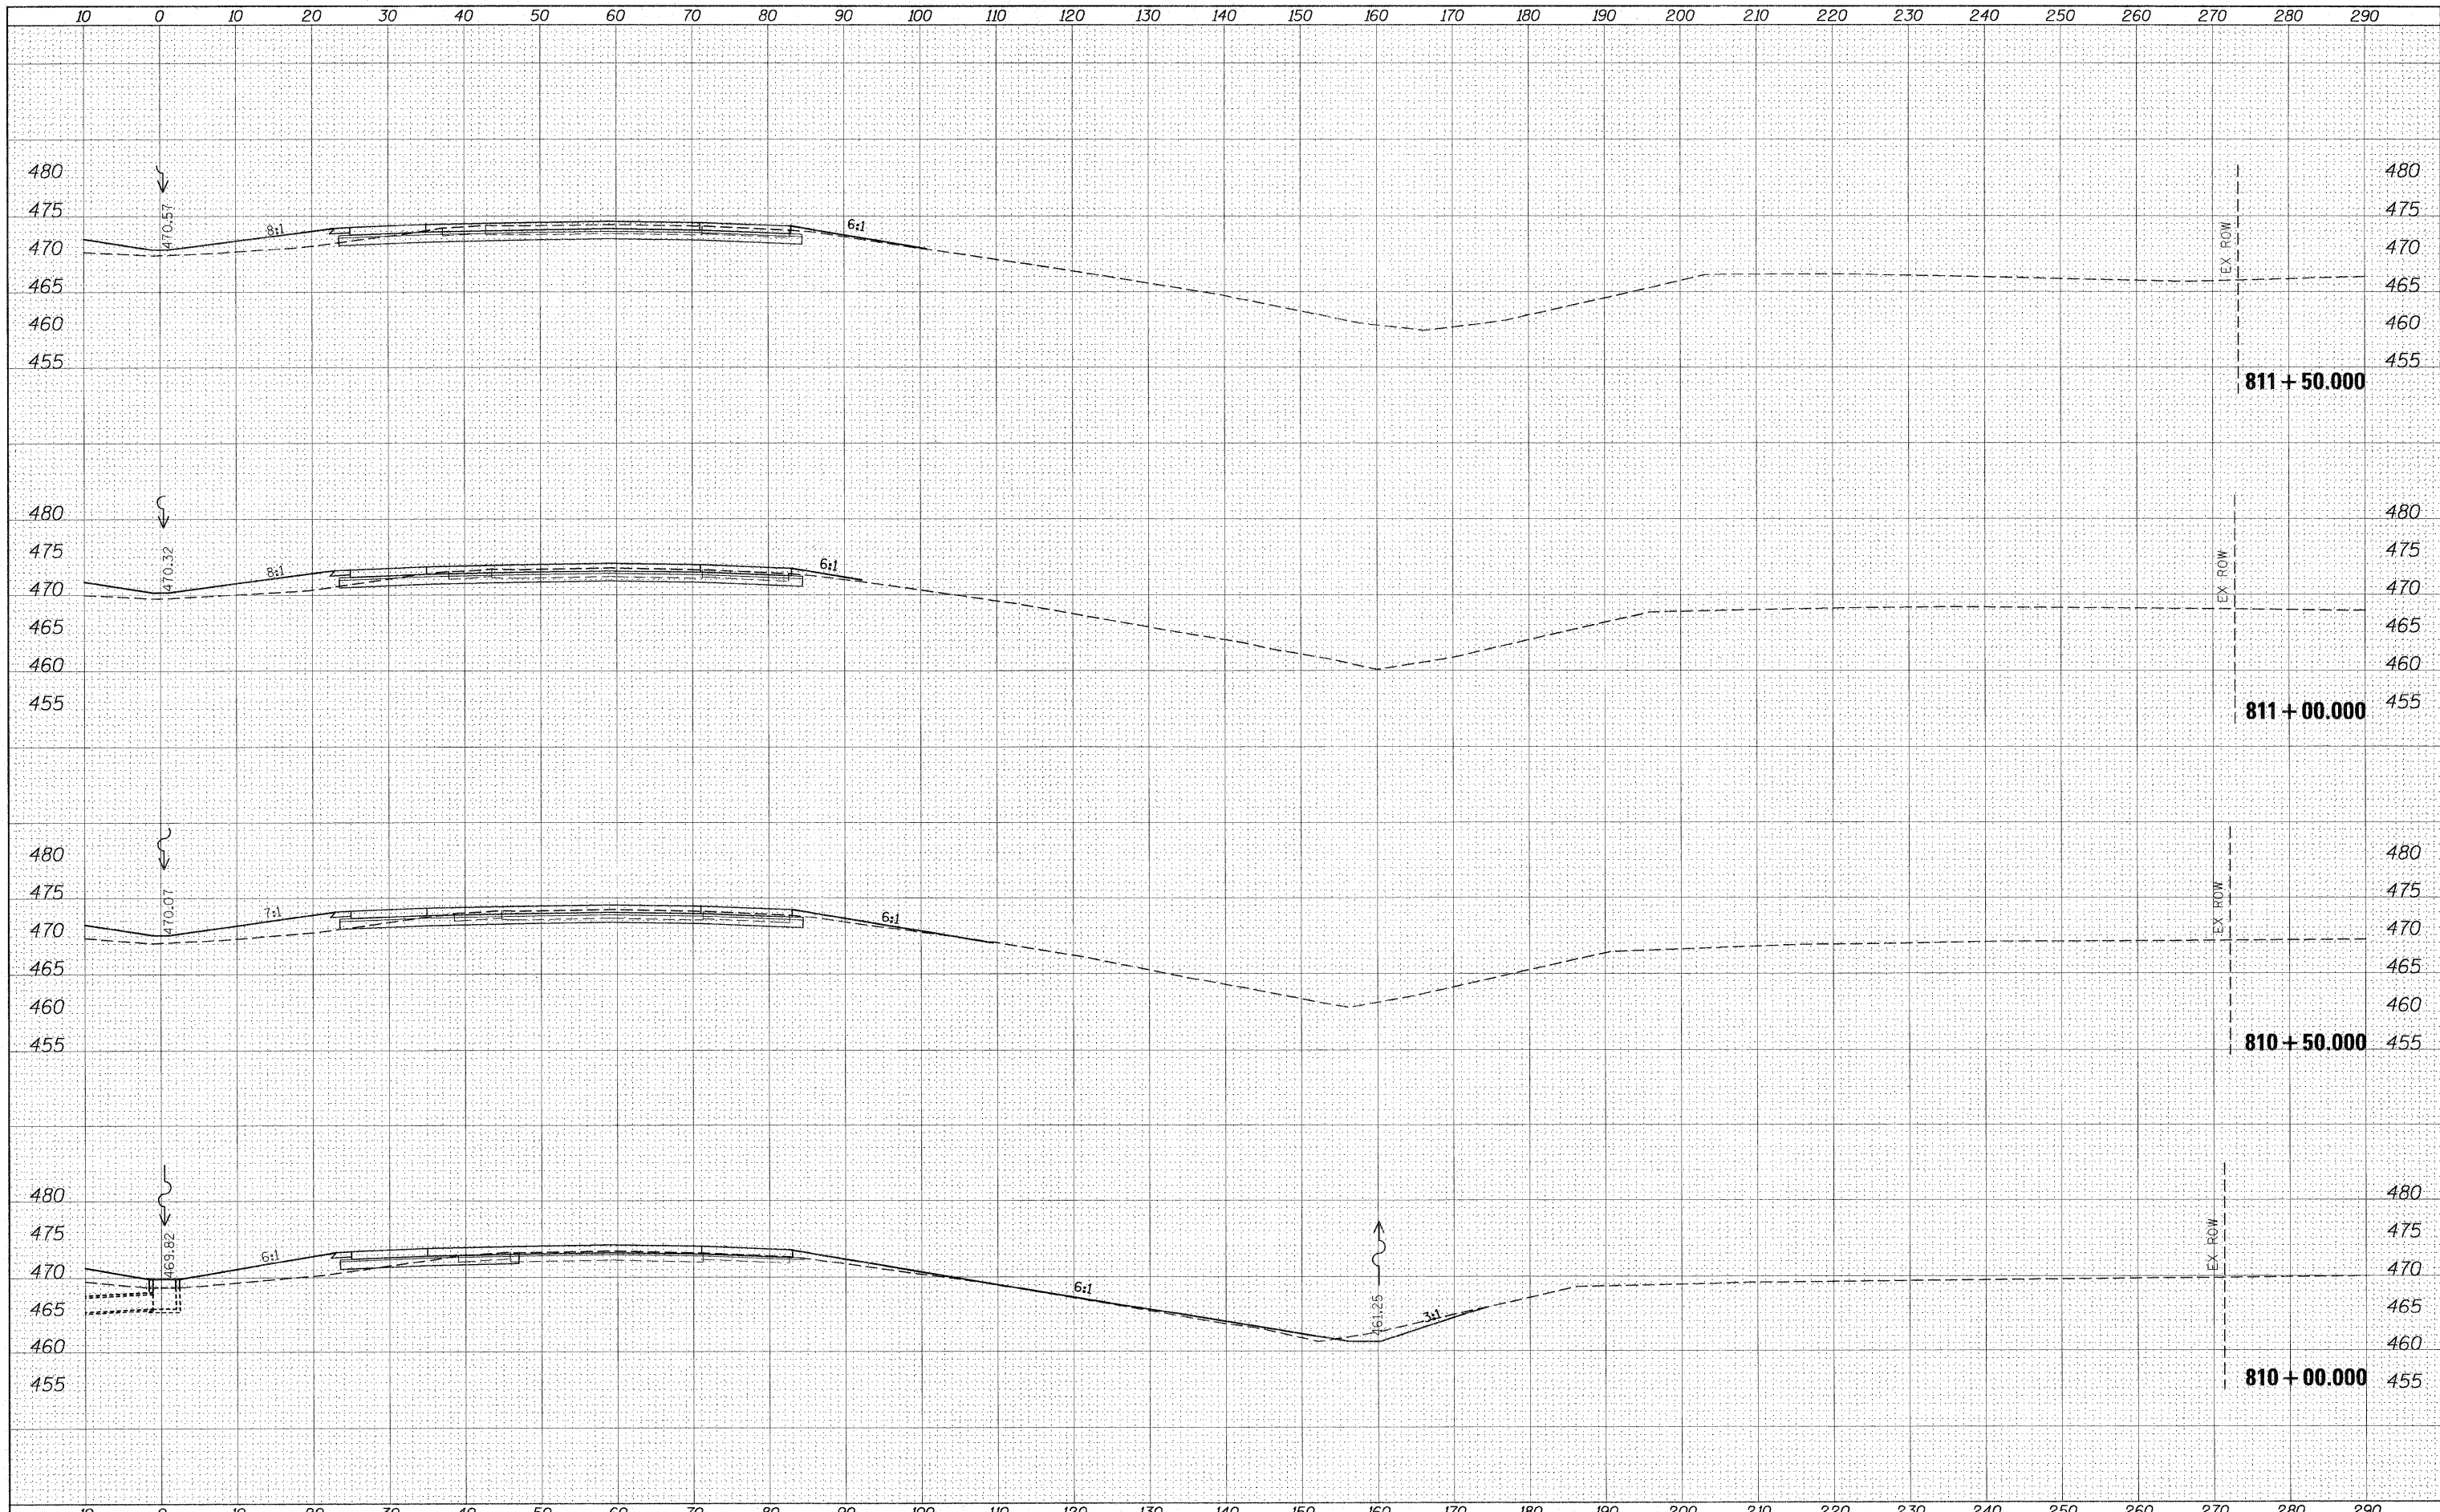

FILE NAME =	USER NAME = #USER#	DESIGNED -	REVISED -	STATE OF ILLINOIS DEPARTMENT OF TRANSPORTATION	CROSS SECTION SHEETS I-57/64 NB LANES				F.A.I. RTE.	SECTION	COUNTY	TOTAL SHEETS	SHEET NO.
#FILE#		DRAWN -	REVISED -		57	.	Jefferson	422	387				
		CHECKED -	REVISED -		SCALE: _____ SHEET NO. _____ OF _____ SHEETS _____ STA. 810+00.000 TO STA. 811+50.000				CONTRACT NO. 78172				
		DATE -	REVISED -		ILLINOIS FED. AID PROJECT								