



P.O.T. 0.12' LT. STA. 815+00.10
 MAG NAIL (FOUND)
 N. 545,525.916
 E. 982,556.095

DATE	BY
DATE	BY
DATE	BY

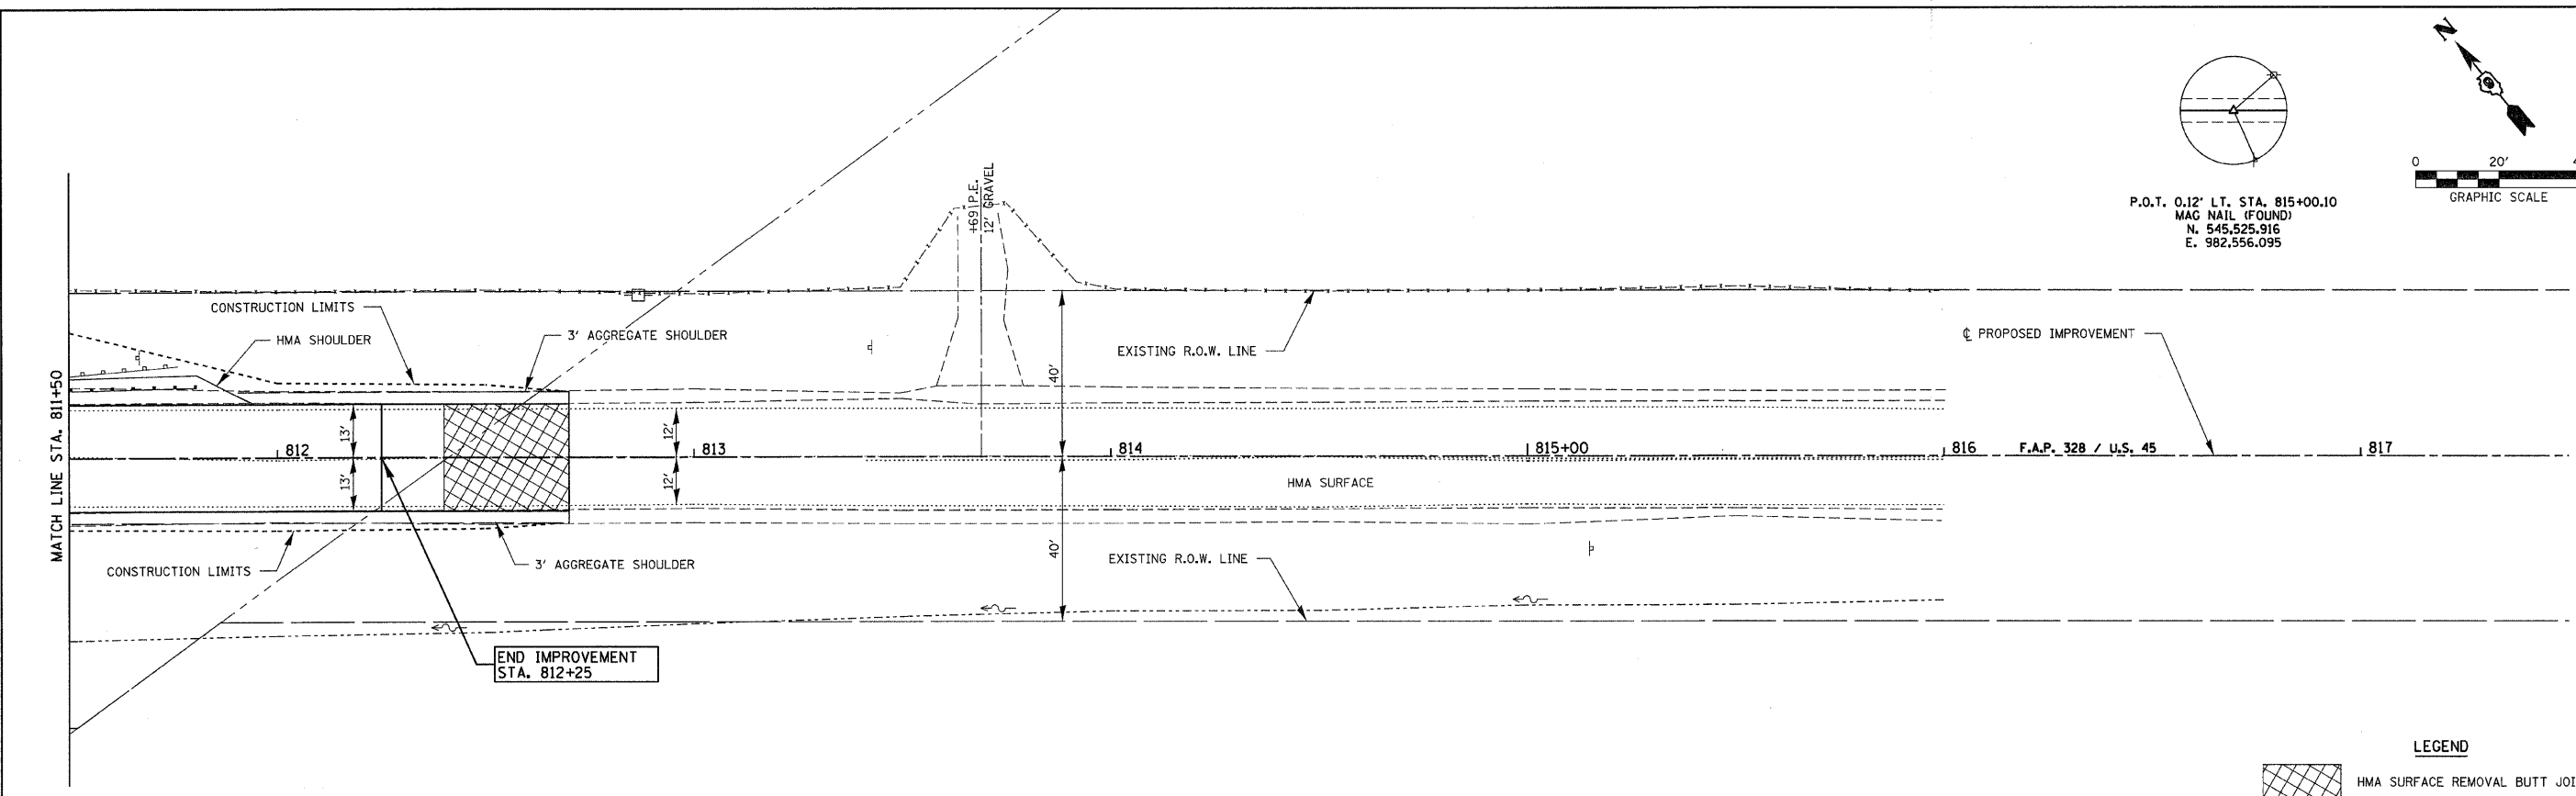

DATE	BY
DATE	BY
DATE	BY

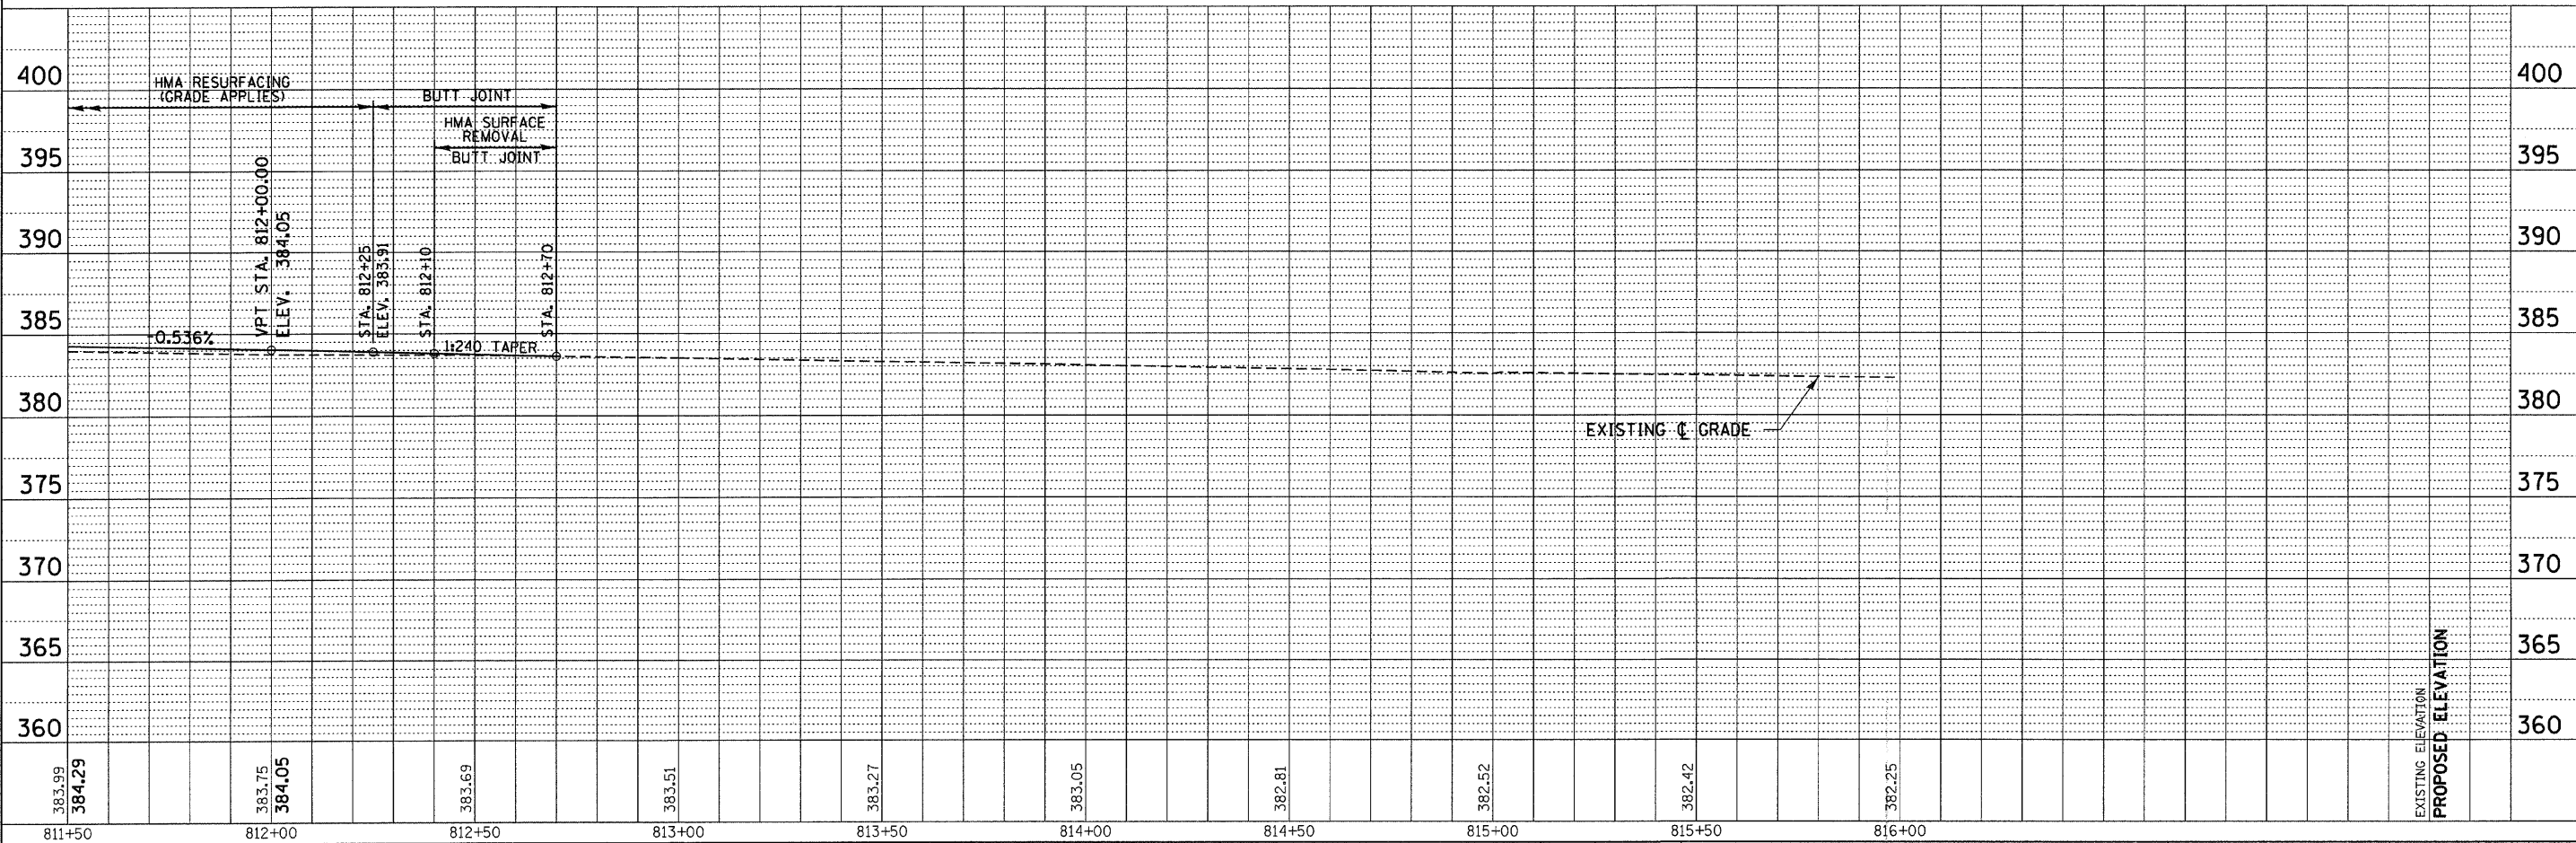

LEGEND
 HMA SURFACE REMOVAL BUTT JOINT

FILE NAME = 092116-sht-pp3.dgn	USER NAME =	DESIGNED - L.F.S.	REVISED -	STATE OF ILLINOIS DEPARTMENT OF TRANSPORTATION	HLR	PLAN & PROFILE U.S. ROUTE 45	F.A.P. 328	SECTION 105B-2	COUNTY WHITE	TOTAL SHEETS 55	SHEET NO. 11
PLOT SCALE =	CHECKED - J.W.F.	REVISED -	CONTRACT NO. 78188								
PLOT DATE = 1/5/2011	DATE - 09/14/10	REVISED -	ILLINOIS FED. AID PROJECT								
SCALE: 20H:5V		SHEET NO. 3 OF 3 SHEETS					STA. 811+50 TO STA. 816+00				