
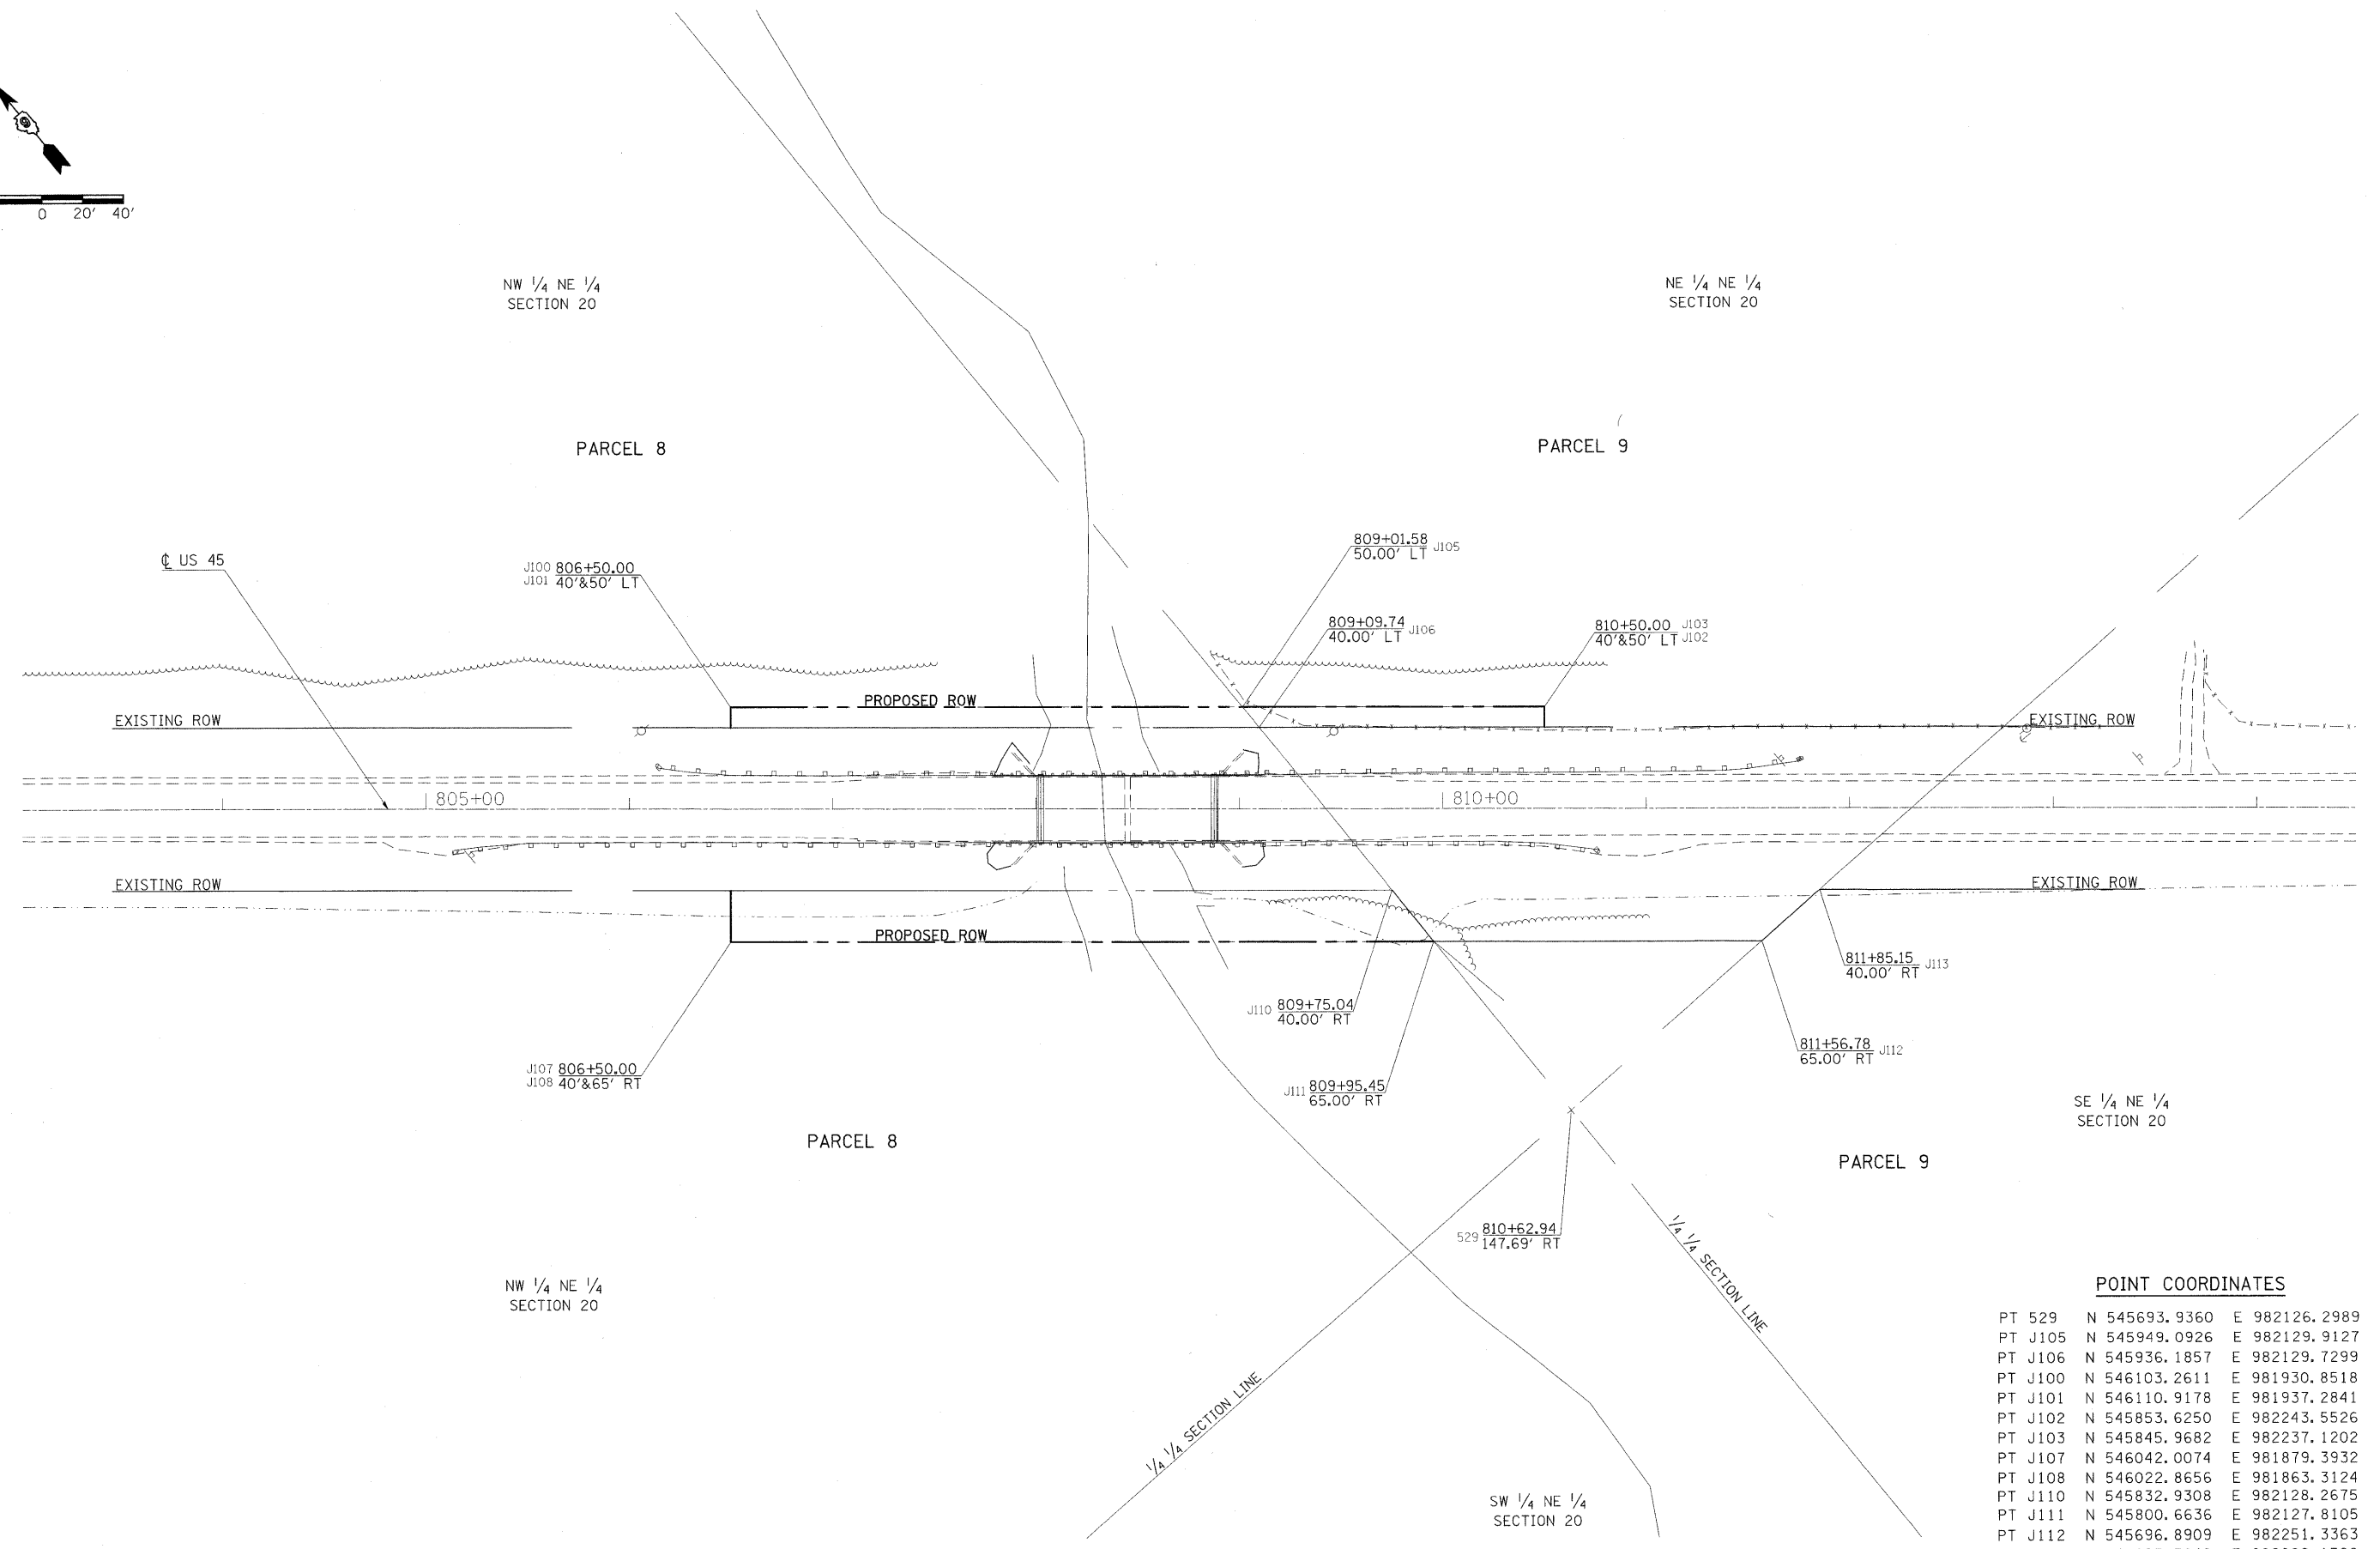


PARCEL NO.	PROPERTY OWNER	ACREAGE	PURPOSE
8	ARCHIE, DORIS, MIKE AND BECKY DUCKWORTH	0.251	ROW
9	LEONARD BARGER	0.033	ROW

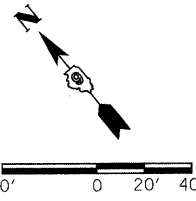

POINT COORDINATES

PT 529	N 545693.9360	E 982126.2989
PT J105	N 545949.0926	E 982129.9127
PT J106	N 545936.1857	E 982129.7299
PT J100	N 546103.2611	E 981930.8518
PT J101	N 546110.9178	E 981937.2841
PT J102	N 545853.6250	E 982243.5526
PT J103	N 545845.9682	E 982237.1202
PT J107	N 546042.0074	E 981879.3932
PT J108	N 546022.8656	E 981863.3124
PT J110	N 545832.9308	E 982128.2675
PT J111	N 545800.6636	E 982127.8105
PT J112	N 545696.8909	E 982251.3363
PT J113	N 545697.7842	E 982289.1392

FILE NAME	USER NAME = halsteadtw	DESIGNED -	REVISED -
ct\pw_work\pwidot\halsteadtw\d0182950\100209-sht+row.dgn		DRAWN -	REVISED -
	PLOT SCALE = 40.0000' / IN.	CHECKED -	REVISED -
	PLOT DATE = 1/26/2011	DATE -	REVISED -

**STATE OF ILLINOIS
DEPARTMENT OF TRANSPORTATION**

RIGHT OF WAY PLANS			
PROJECT	OF	SHEETS	TOTAL SHEETS
SHEET NO.	OF	SHEETS	TOTAL SHEETS
SCALE: 1"=40'	PROJECT	JOB NO. R99-002-09	TO STA.

F.A.P. RTE.	SECTION	COUNTY	TOTAL SHEETS	SHEET NO.
328	105B-2	WHITE	55	19
CONTRACT NO. 78188				
FED. ROAD DIST. NO.	ILLINOIS	FED. AID PROJECT		