


**PLAN**

Notes:  
 See sheets 11 & 12 of 24 for superstructure details and Bill of Material.  
 Bars indicated thus 32x4- #5 etc. indicates 32 lines of bars with 4 lengths per line.  
 See sheet 11 of 24 for parapet reinforcement.  
 See sheet 12 of 24 for Section A-A.  
 See sheet 20 of 24 for Bar Splicer details.

**MIN. BAR LAP**  
 #5 bars = 2'-7"

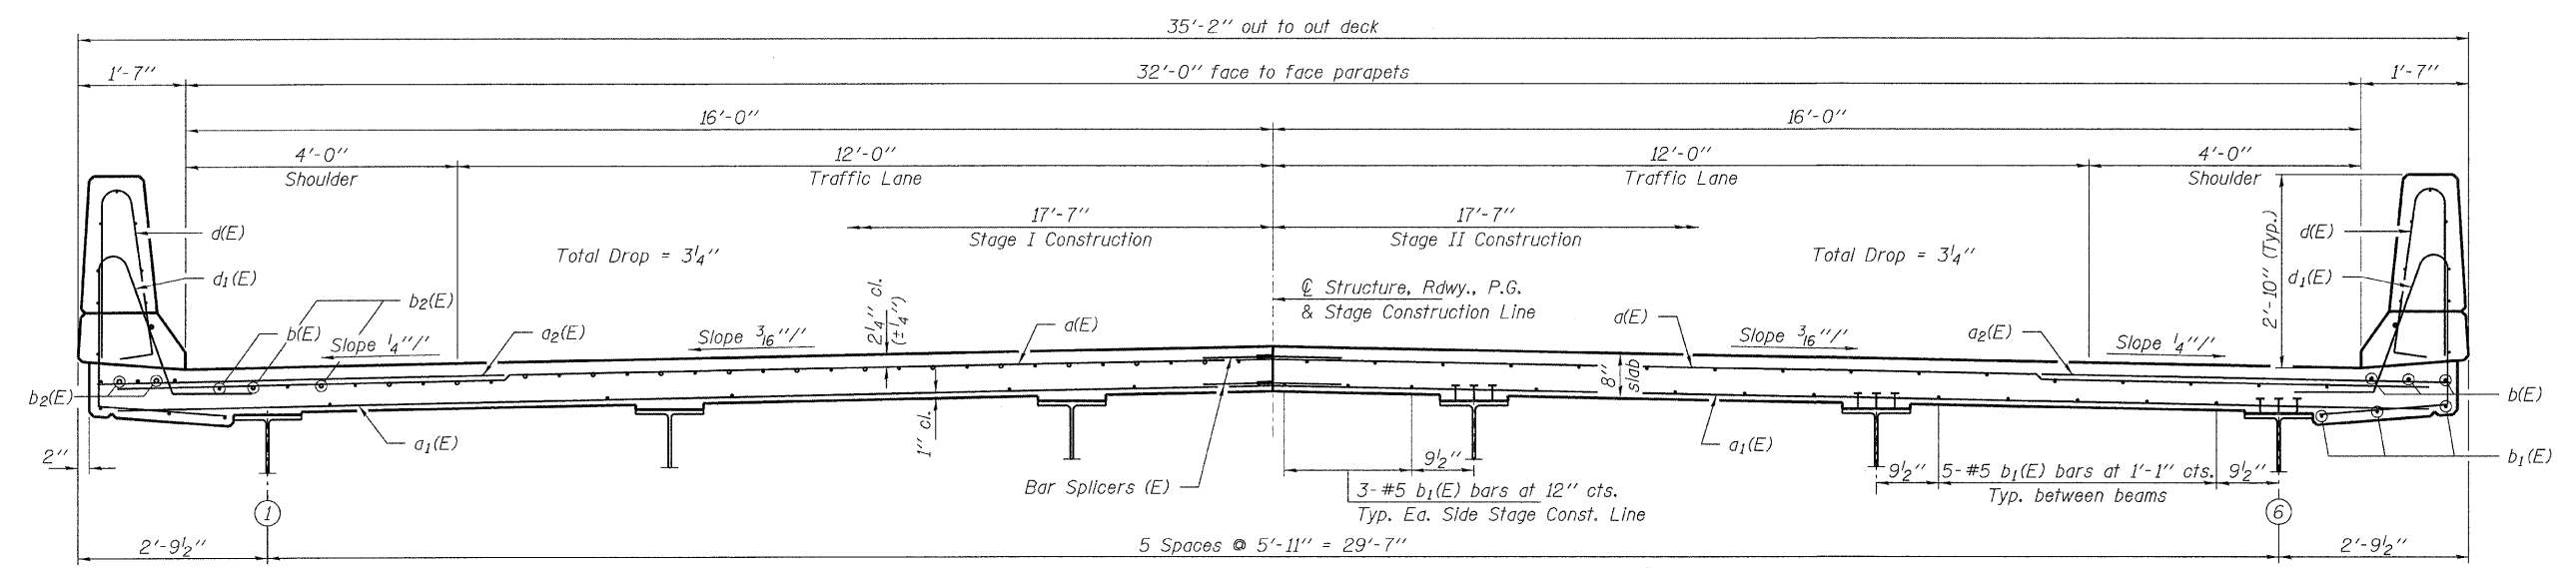

**CROSS SECTION**  
 (Looking South)

FILE NAME = 090116-shr-bridge.dgn	USER NAME =	DESIGNED - S.M.S.	REVISED - 10/14/10	<b>STATE OF ILLINOIS DEPARTMENT OF TRANSPORTATION</b>	<b>SUPERSTRUCTURE STRUCTURE NO. 097-0075</b>	FAP	SECTION	COUNTY	TOTAL SHEETS	SHEET NO.	
HAMPTON, LENZINI AND RENWICK, INC. 3085 STEVENSON DRIVE, SUITE 201 SPRINGFIELD, ILLINOIS 62773	PLOT SCALE =	CHECKED - A.S.L.	REVISED - 12/10/10			328	105B-2	WHITE	55	31	
ILLINOIS PROFESSIONAL DESIGN FIRM LS / PE / SE CORP. 184.000989	PLOT DATE = 1/5/2011	DRAWN - D.A.B.	REVISED -			CONTRACT NO. 78188					
		CHECKED - M.D.C.	REVISED -			ILLINOIS FED. AID PROJECT					