


FINAL	DATE
SURVEY	BY
NOTED	
BOOK	
NO.	
AREAS	CHECKED

ORIGINAL	DATE
SURVEY	BY
NOTED	
BOOK	
NO.	
AREAS	CHECKED

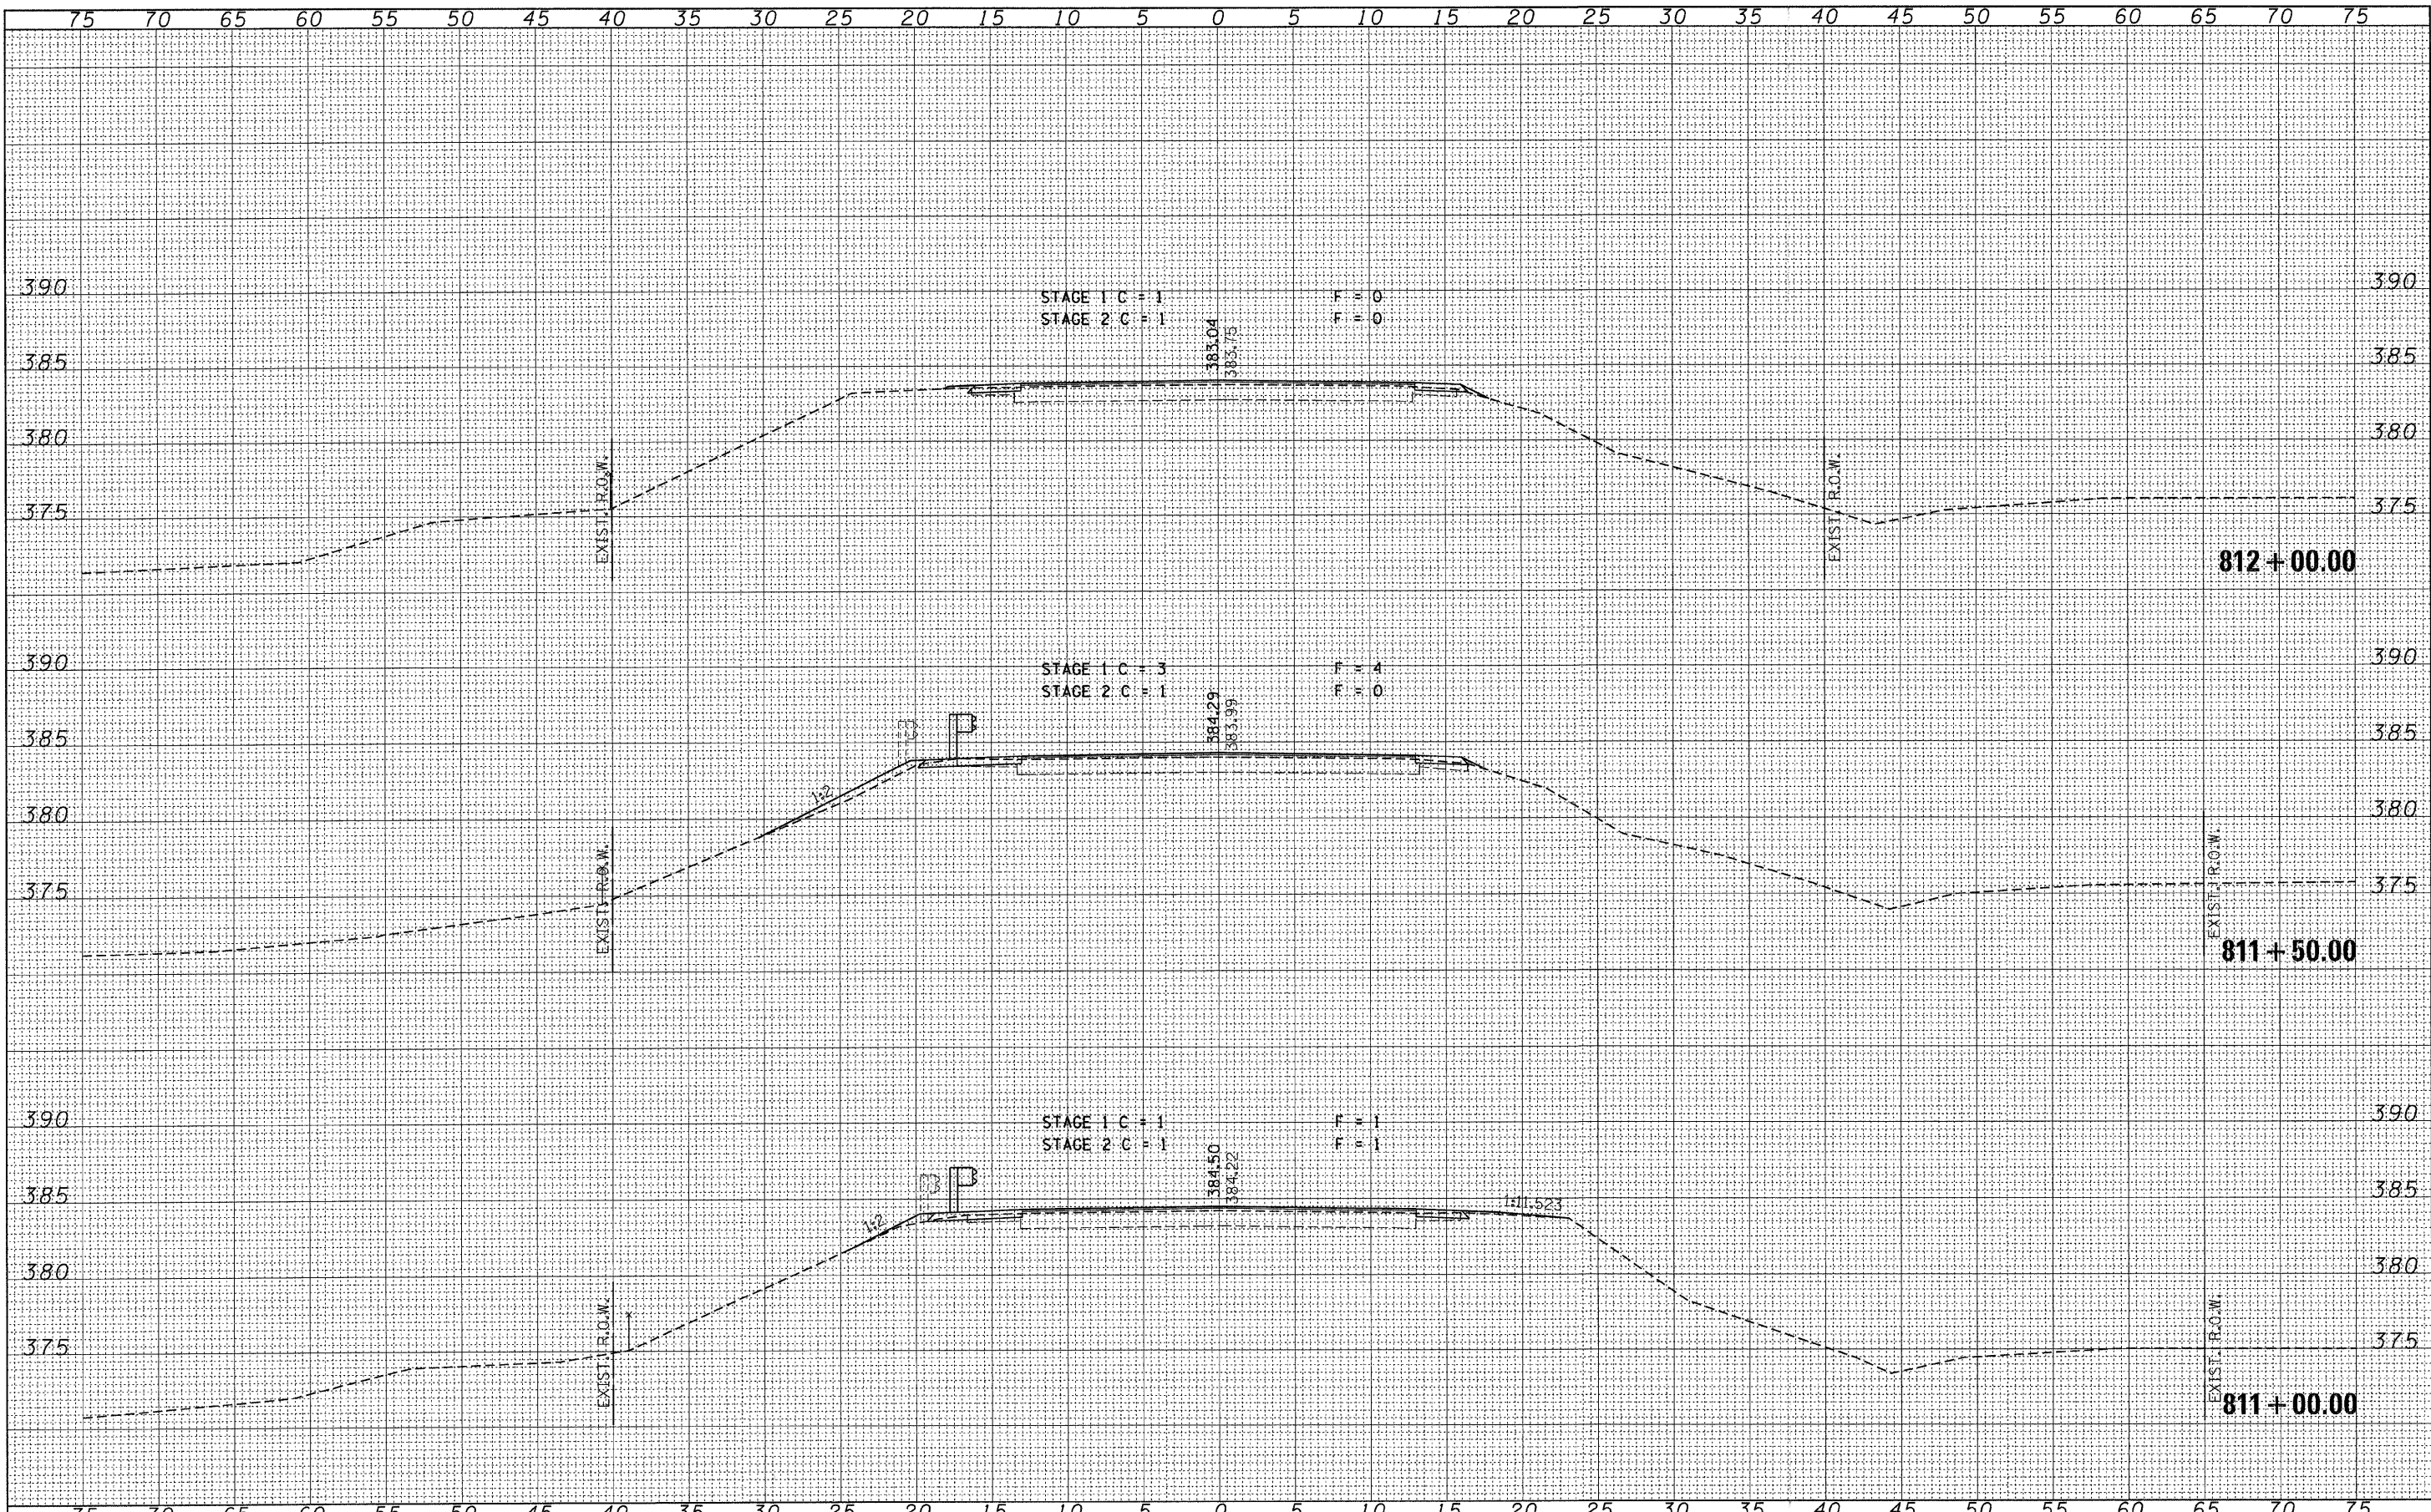

FILE NAME = 090116-sh1-x.s.dgn	USER NAME =	DESIGNED - L.F.S.	REVISED -	<b>STATE OF ILLINOIS</b> <b>DEPARTMENT OF TRANSPORTATION</b>	<b>CROSS SECTIONS</b> <b>U.S. ROUTE 45</b>			F.A.P.	SECTION	COUNTY	TOTAL SHEETS	SHEET NO.
HAMPTON, LENZINI AND RENWICK, INC.	DRAWN - T.W.K.	REVISED -	328					105B-2	WHITE	55	54	
305 S. TEBBON DRIVE, SUITE 201 SPRINGFIELD, ILLINOIS 62703	CHECKED - S.W.M.	REVISED -	CONTRACT NO. 78188									
ILLINOIS PROFESSIONAL DESIGN FIRM LS / PE / SE CORP. 184-00000	DATE - 11/08/10	REVISED -	FED. ROAD DIST. NO. ILLINOIS FED. AID PROJECT									
PLOT SCALE =	DATE - 1/5/2011	REVISED -	SCALE: 5H:5V SHEET NO. OF SHEETS STA. 811+00.00 TO STA. 812+00.00									