


TYPICAL SECTION

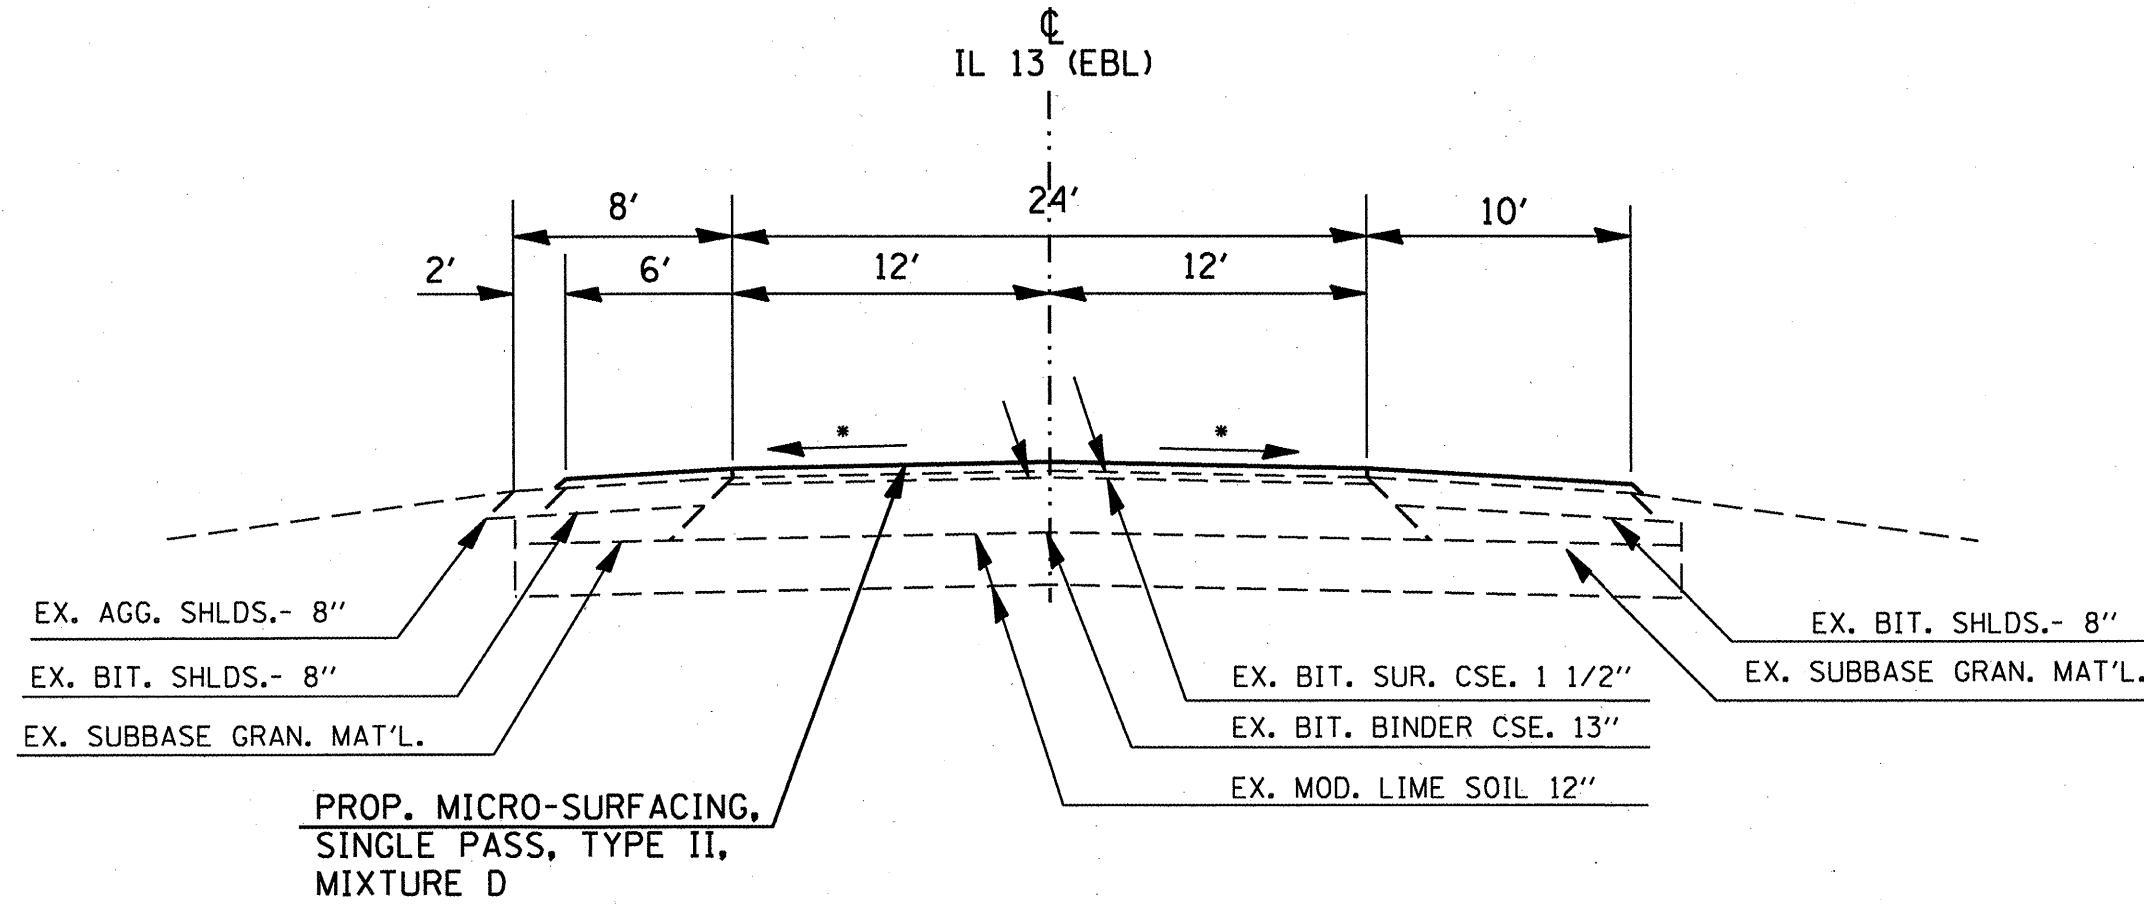

TO BE USED:
 STA. 513+64 TO STA. 651+98
 OMIT SN 083-0051 - STA. 651+98 TO STA. 653+36
 STA. 653+36 TO STA. 724+21.21
 STA. 725+01.02 TO STA. 751+50

•MATCH EXISTING SLOPE.

EQ. STA. 724+21.21 (BK) = STA. 725+01.02 (AH)

•WILLIAMSON/SALINE COUNTIES

FILE NAME =	USER NAME = mcoordkr	DESIGNED -	REVISED -	STATE OF ILLINOIS DEPARTMENT OF TRANSPORTATION	TYPICAL SECTION MAINLINE AND SHOULDERS	F.A.P. RTE: 331	SECTION 09_PAVT_PBES_EX11:1	COUNTY	TOTAL SHEETS 21	SHEET NO. 4
as\pwork\pwork\mcoordkr\0209826782	8-shs-plan.dgn	DRAWN -	REVISED -		SCALE: _____	CONTRACT NO. 78218		ILLINOIS FED. AID PROJECT		
	PLOT SCALE = 100,0000' / IN.	CHECKED -	REVISED -		SHEET NO. _____ OF _____ SHEETS	STA. _____ TO STA. _____				
	PLOT DATE = 2/3/2011	DATE -	REVISED -							