


TYPICAL SECTION THRU LEFT AND RIGHT TURNS

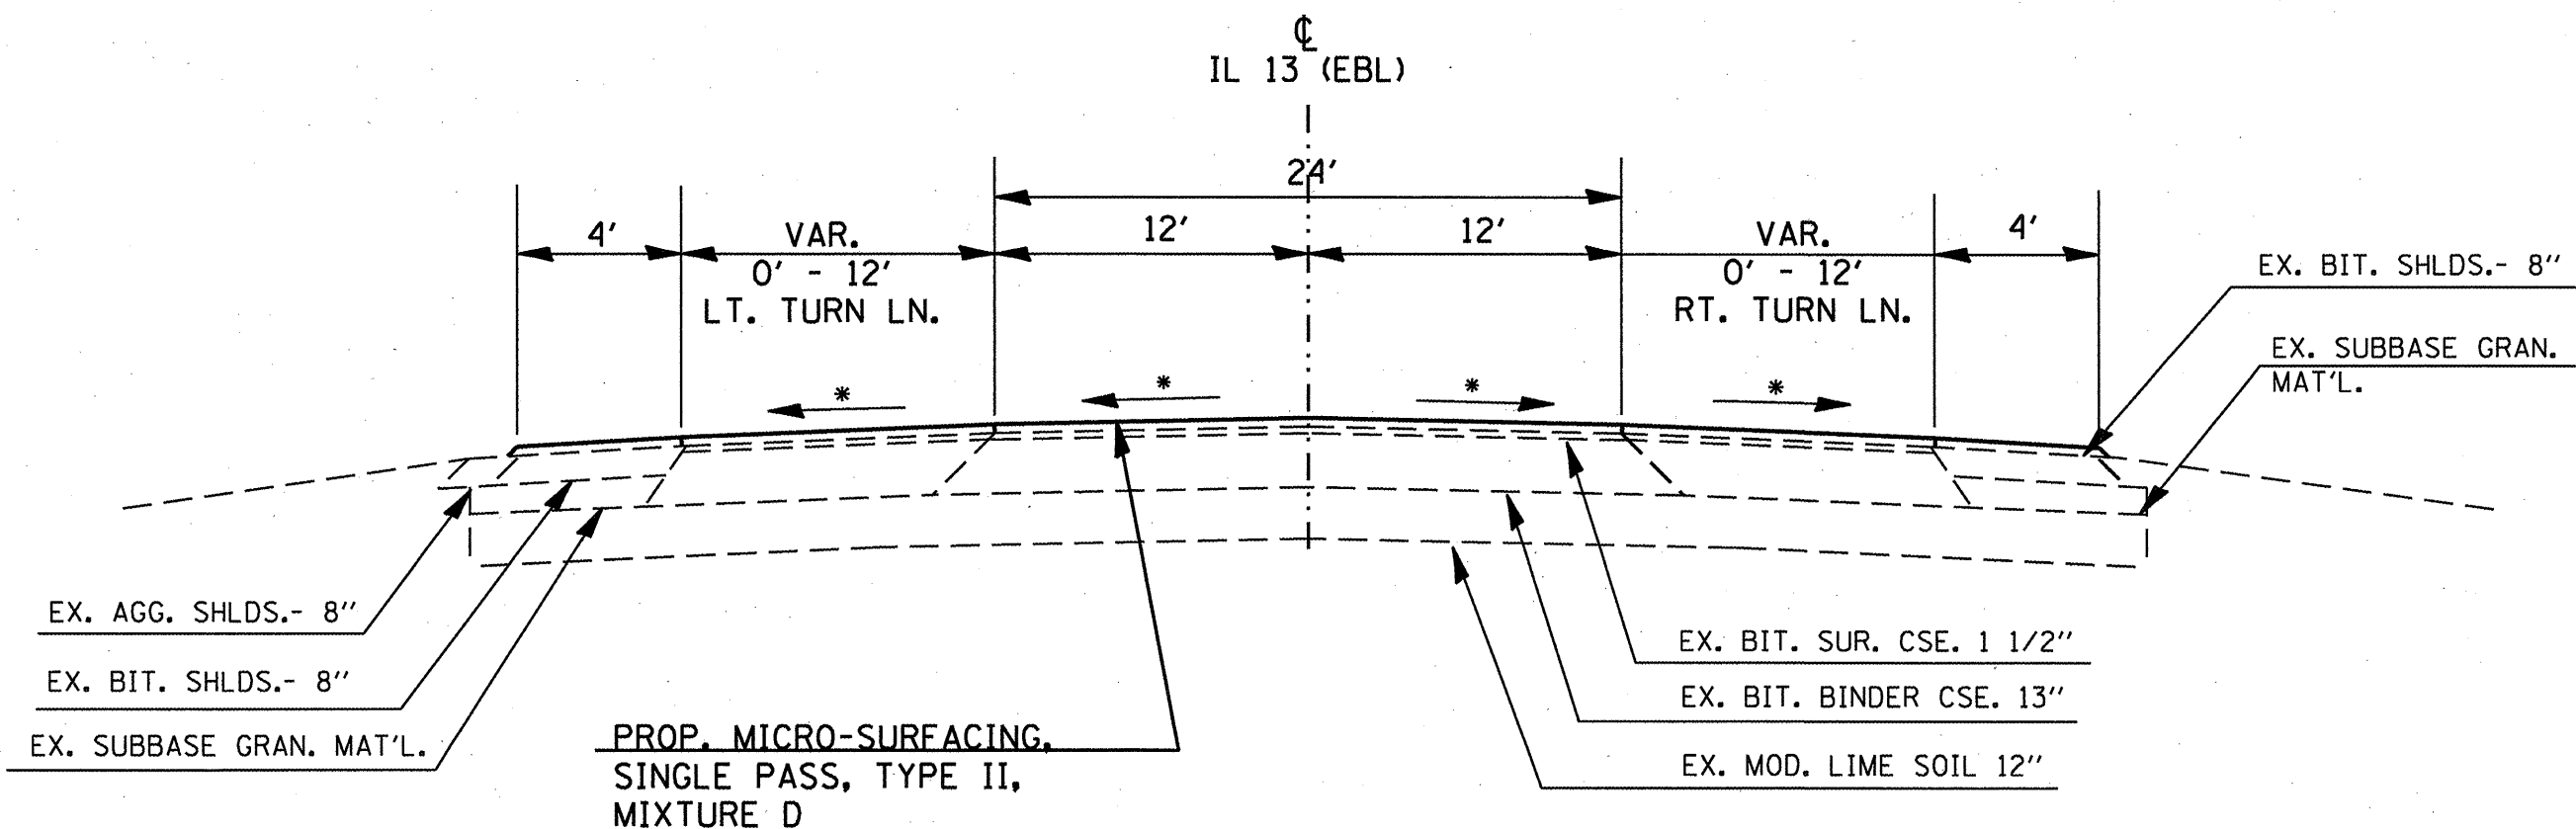

TO BE USED:

LT. STA. 522+51 TO STA. 528+81 (NIXVILLE RD.)
 LT. STA. 545+46 TO STA. 552+51 (FAITH CHAPEL RD.)
 LT. STA. 637+80 TO STA. 646+57 (S. HARCO RD.)
 RT. STA. 711+88 TO STA. 718+40 (HANKINS RD)

*MATCH EXISTING SLOPE.

*WILLIAMSON/SALINE COUNTIES

FILE NAME =	USER NAME = mcoardkr	DESIGNED -	REVISED -	STATE OF ILLINOIS DEPARTMENT OF TRANSPORTATION	TYPICAL SECTION LEFT AND RIGHT TURN LANES	F.A.P. RTE. 331	SECTION 09.PAVT.PRES.EYII-1	COUNTY	TOTAL SHEETS 21	SHEET NO. 5
as:\pwork\pwidot\mcoardkr\0209826\7818-shr-plen.dgn		DRAWN -	REVISED -							
PLOT SCALE = 100.0000' / IN.		CHECKED -	REVISED -							
PLOT DATE = 2/3/2011		DATE -	REVISED -							
						SCALE: SHEET NO. OF SHEETS STA. TO STA.		CONTRACT NO. 18218 ILLINOIS FED. AID PROJECT		