




☉ FAP 331 / IL 13 (MEDIAN)

580

590

600

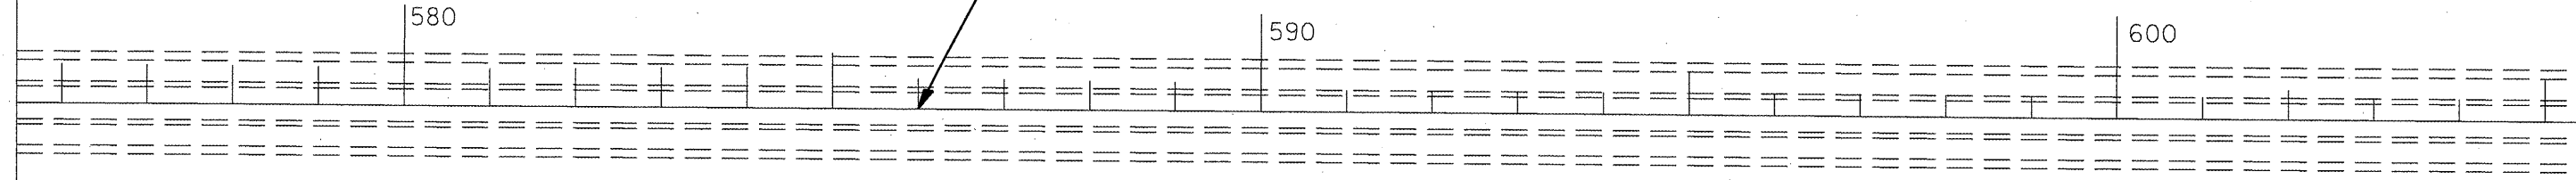

WILLIAMSON/SALINE COUNTIES

FILE NAME =
c:\p\work\p\idat\mcoordkr\0209826\7818-sht-plan.dgn

USER NAME = mcoordkr
DESIGNED -
DRAWN -
PLOT SCALE = 200.0000' / IN.
CHECKED -
PLOT DATE = 1/14/2011
DATE -

DESIGNED -
DRAWN -
CHECKED -
DATE -

REVISED -
REVISED -
REVISED -
REVISED -

STATE OF ILLINOIS
DEPARTMENT OF TRANSPORTATION

PLAN SHEET

SCALE: SHEET NO. OF SHEETS STA. 757+50 TO STA. 605+25

F.A.P. RTE.	SECTION	COUNTY	TOTAL SHEETS	SHEET NO.
331	09_PAVT_PRES_EXII:1		21	12
CONTRACT NO. 78218				
ILLINOIS FED. AID PROJECT				