


S. HARCO RD. (TR 420)
 STA. 639+30 (SEE DETAIL,
 SHT. 20)

EX. S.N. 083-0051 TO BE
 OMITTED
 STA. 651+98 TO STA. 653+36

PT Sta 653+60.51

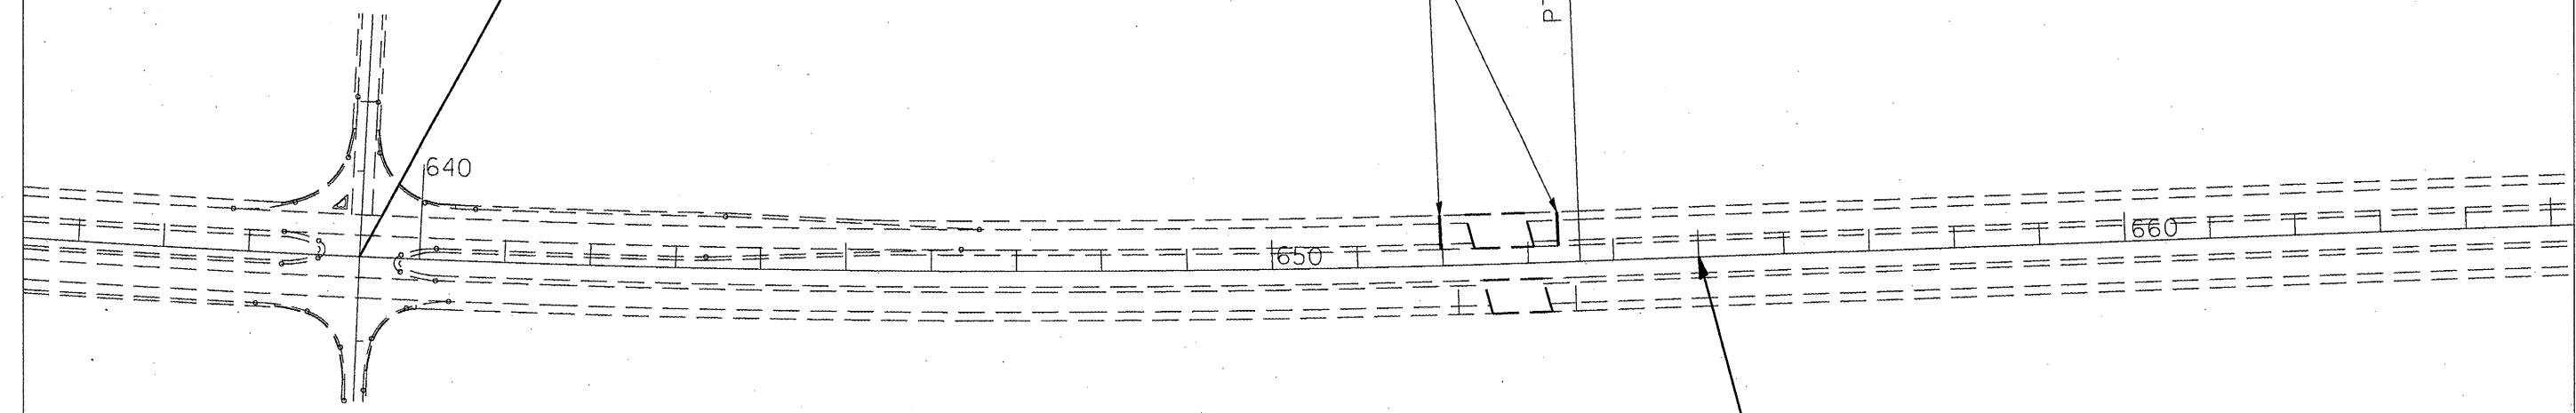

☉ FAP 331 / IL 13 (MEDIAN)

•WILLIAMSON/SALINE COUNTIES

| | | | |
|---|------------------------------|------------|-----------|
| FILE NAME = | USER NAME = mcoardkr | DESIGNED - | REVISED - |
| ca\pwwork\pwwork\mcoardkr\d0209826\78218-sht-plan.dgn | | DRAWN - | REVISED - |
| | PLOT SCALE = 200.0000' / IN. | CHECKED - | REVISED - |
| | PLOT DATE = 1/14/2011 | DATE - | REVISED - |

**STATE OF ILLINOIS
 DEPARTMENT OF TRANSPORTATION**

| | | | |
|-------------------|---------------------------------|-------------|----------------|
| PLAN SHEET | | | |
| SCALE: _____ | SHEET NO. _____ OF _____ SHEETS | STA. 635+25 | TO STA. 665+20 |

| F.A.P. RTE. | SECTION | COUNTY | TOTAL SHEETS | SHEET NO. |
|---------------------------|---------------------|--------|--------------|-----------|
| 331 | 09_P&VI_PRES_EX11-1 | | 21 | 14 |
| CONTRACT NO. 78218 | | | | |
| ILLINOIS FED. AID PROJECT | | | | |