


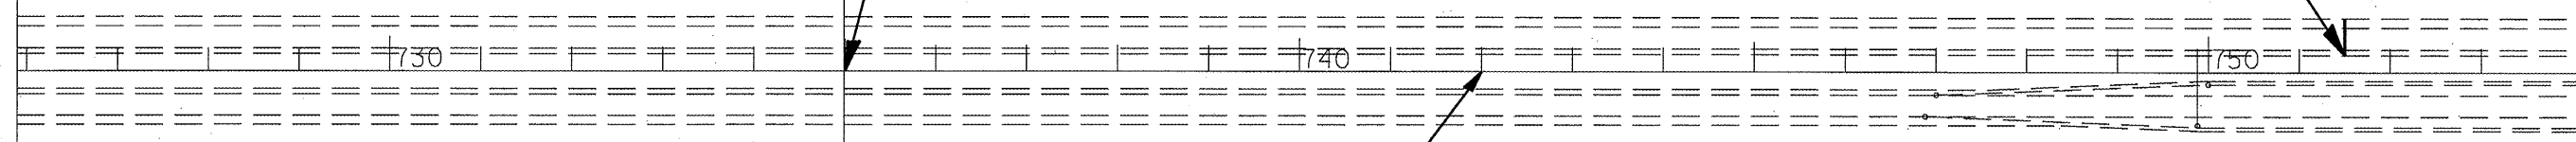

SN 083-7040 - STA. 735+00  
BOX CULV.

PROP. PROJECT ENDS  
FAP 331 (IL 13-WBL)  
STA. 751+50

754+07.29



☉ FAP 331 / IL 13 (MEDIAN)

•WILLIAMSON/SALINE COUNTIES

FILE NAME \*  
c:\p\work\p\midot\mccordkr\d0209826\7818-sh1-plan.dgn

USER NAME = mccordkr  
PLOT SCALE = 200.0000' / IN.  
PLOT DATE = 1/14/2011

DESIGNED -	---	REVISED -	---
DRAWN -	---	REVISED -	---
CHECKED -	---	REVISED -	---
DATE -	---	REVISED -	---

**STATE OF ILLINOIS  
DEPARTMENT OF TRANSPORTATION**

----- **PLAN SHEET** -----  
SCALE: \_\_\_\_\_ SHEET NO. \_\_\_\_ OF \_\_\_\_ SHEETS STA. 725+90 TO STA. 751+50

F.A.P. RTE.	SECTION	COUNTY	TOTAL SHEETS	SHEET NO.
331	09_PAVT_EBES_EYII-1		21	17
<b>CONTRACT NO. 78218</b>				
ILLINOIS FED. AID PROJECT				