

NIXVILLE RD. (TR 608)
STA. 523+66

☉ WBL FAP 331 (IL 13)



PR THPL PAVEMENT MARKING
LTRS & SYMB - 20.8 SF
LT STA 526+38

PR THPL PAVEMENT MARKING
LTRS & SYMB - 15.6 SF
LT STA 526+10

PR THPL PAVEMENT MARKING
LINE 4" - 201 FT.

LEGEND

▷ PR. RAISED REFLECTIVE
PAVEMENT MARKERS

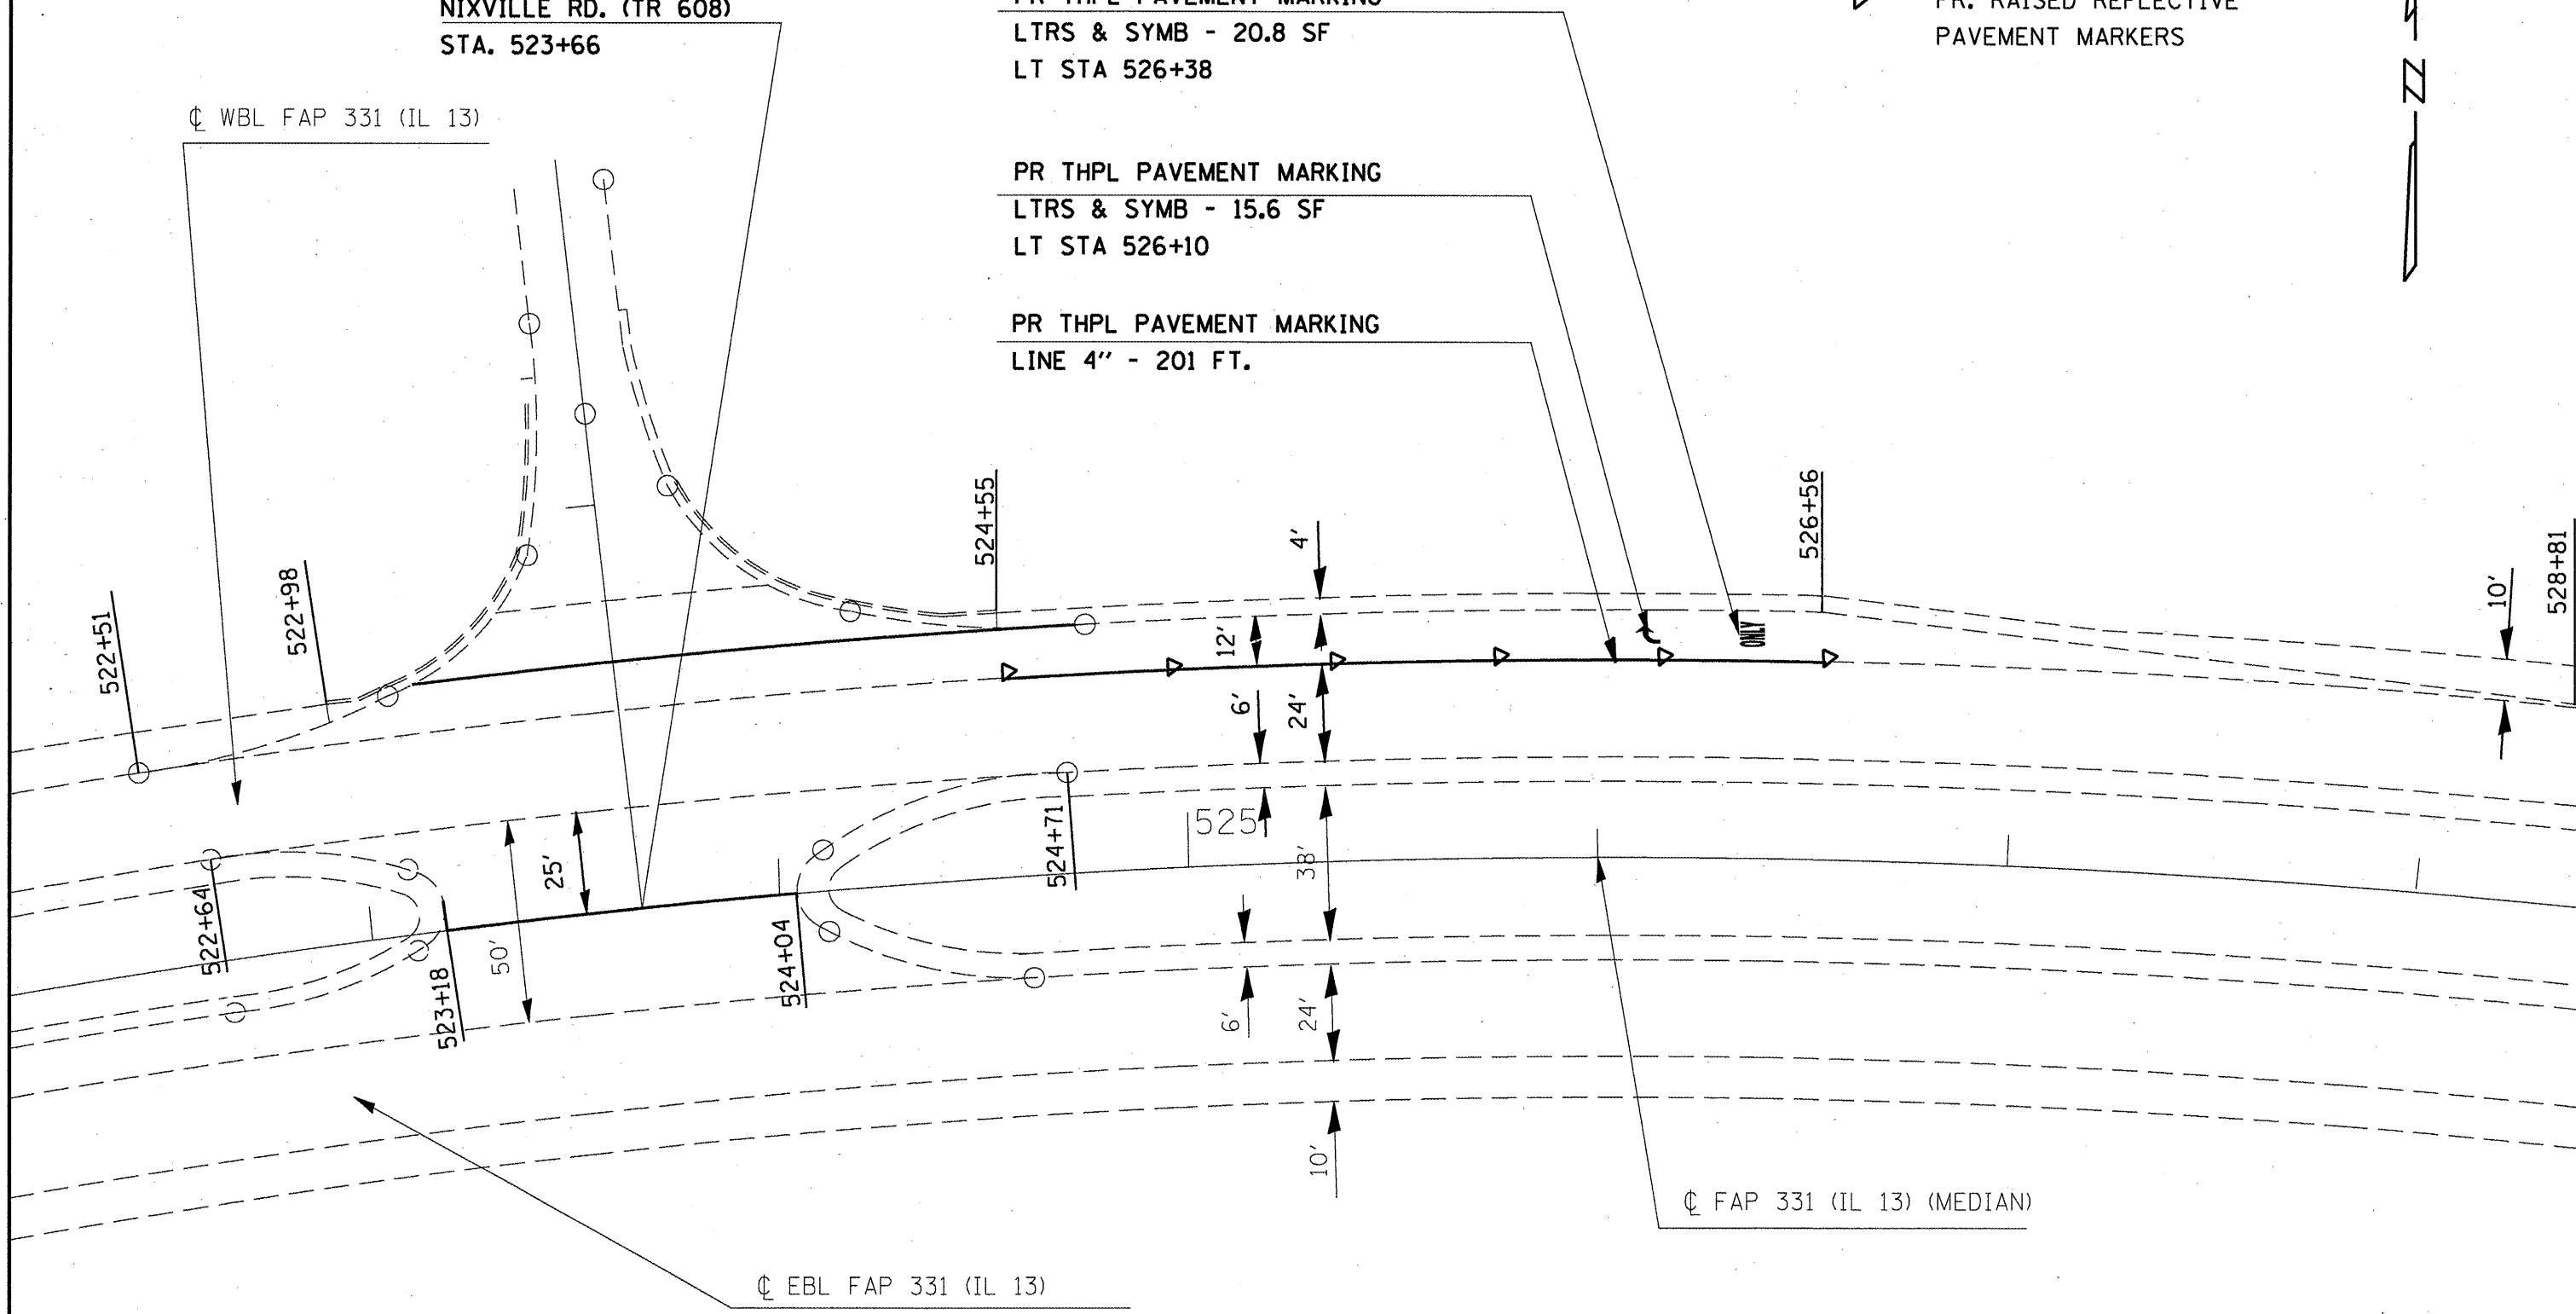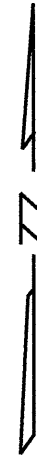

* WILLIAMSON/SALINE COUNTIES

FILE NAME =	USER NAME = mcoordkr	DESIGNED -	REVISED -
c:\pwr\work\pwr\dot\mcoordkr\02209826\782	18-sht-plan.dgn	DRAWN -	REVISED -
	PLOT SCALE = 40.0000' / IN.	CHECKED -	REVISED -
	PLOT DATE = 1/14/2011	DATE -	REVISED -

**STATE OF ILLINOIS
DEPARTMENT OF TRANSPORTATION**

PAVEMENT MARKING DETAIL
NIXVILLE RD.

SCALE: _____ SHEET NO. _____ OF _____ SHEETS STA. _____ TO STA. _____

F.A.P. RTE.	SECTION	COUNTY	TOTAL SHEETS	SHEET NO.
331	09_PAVT_PBESEBY_2011-1		21	18
CONTRACT NO. 78218				ILLINOIS FED. AID PROJECT