
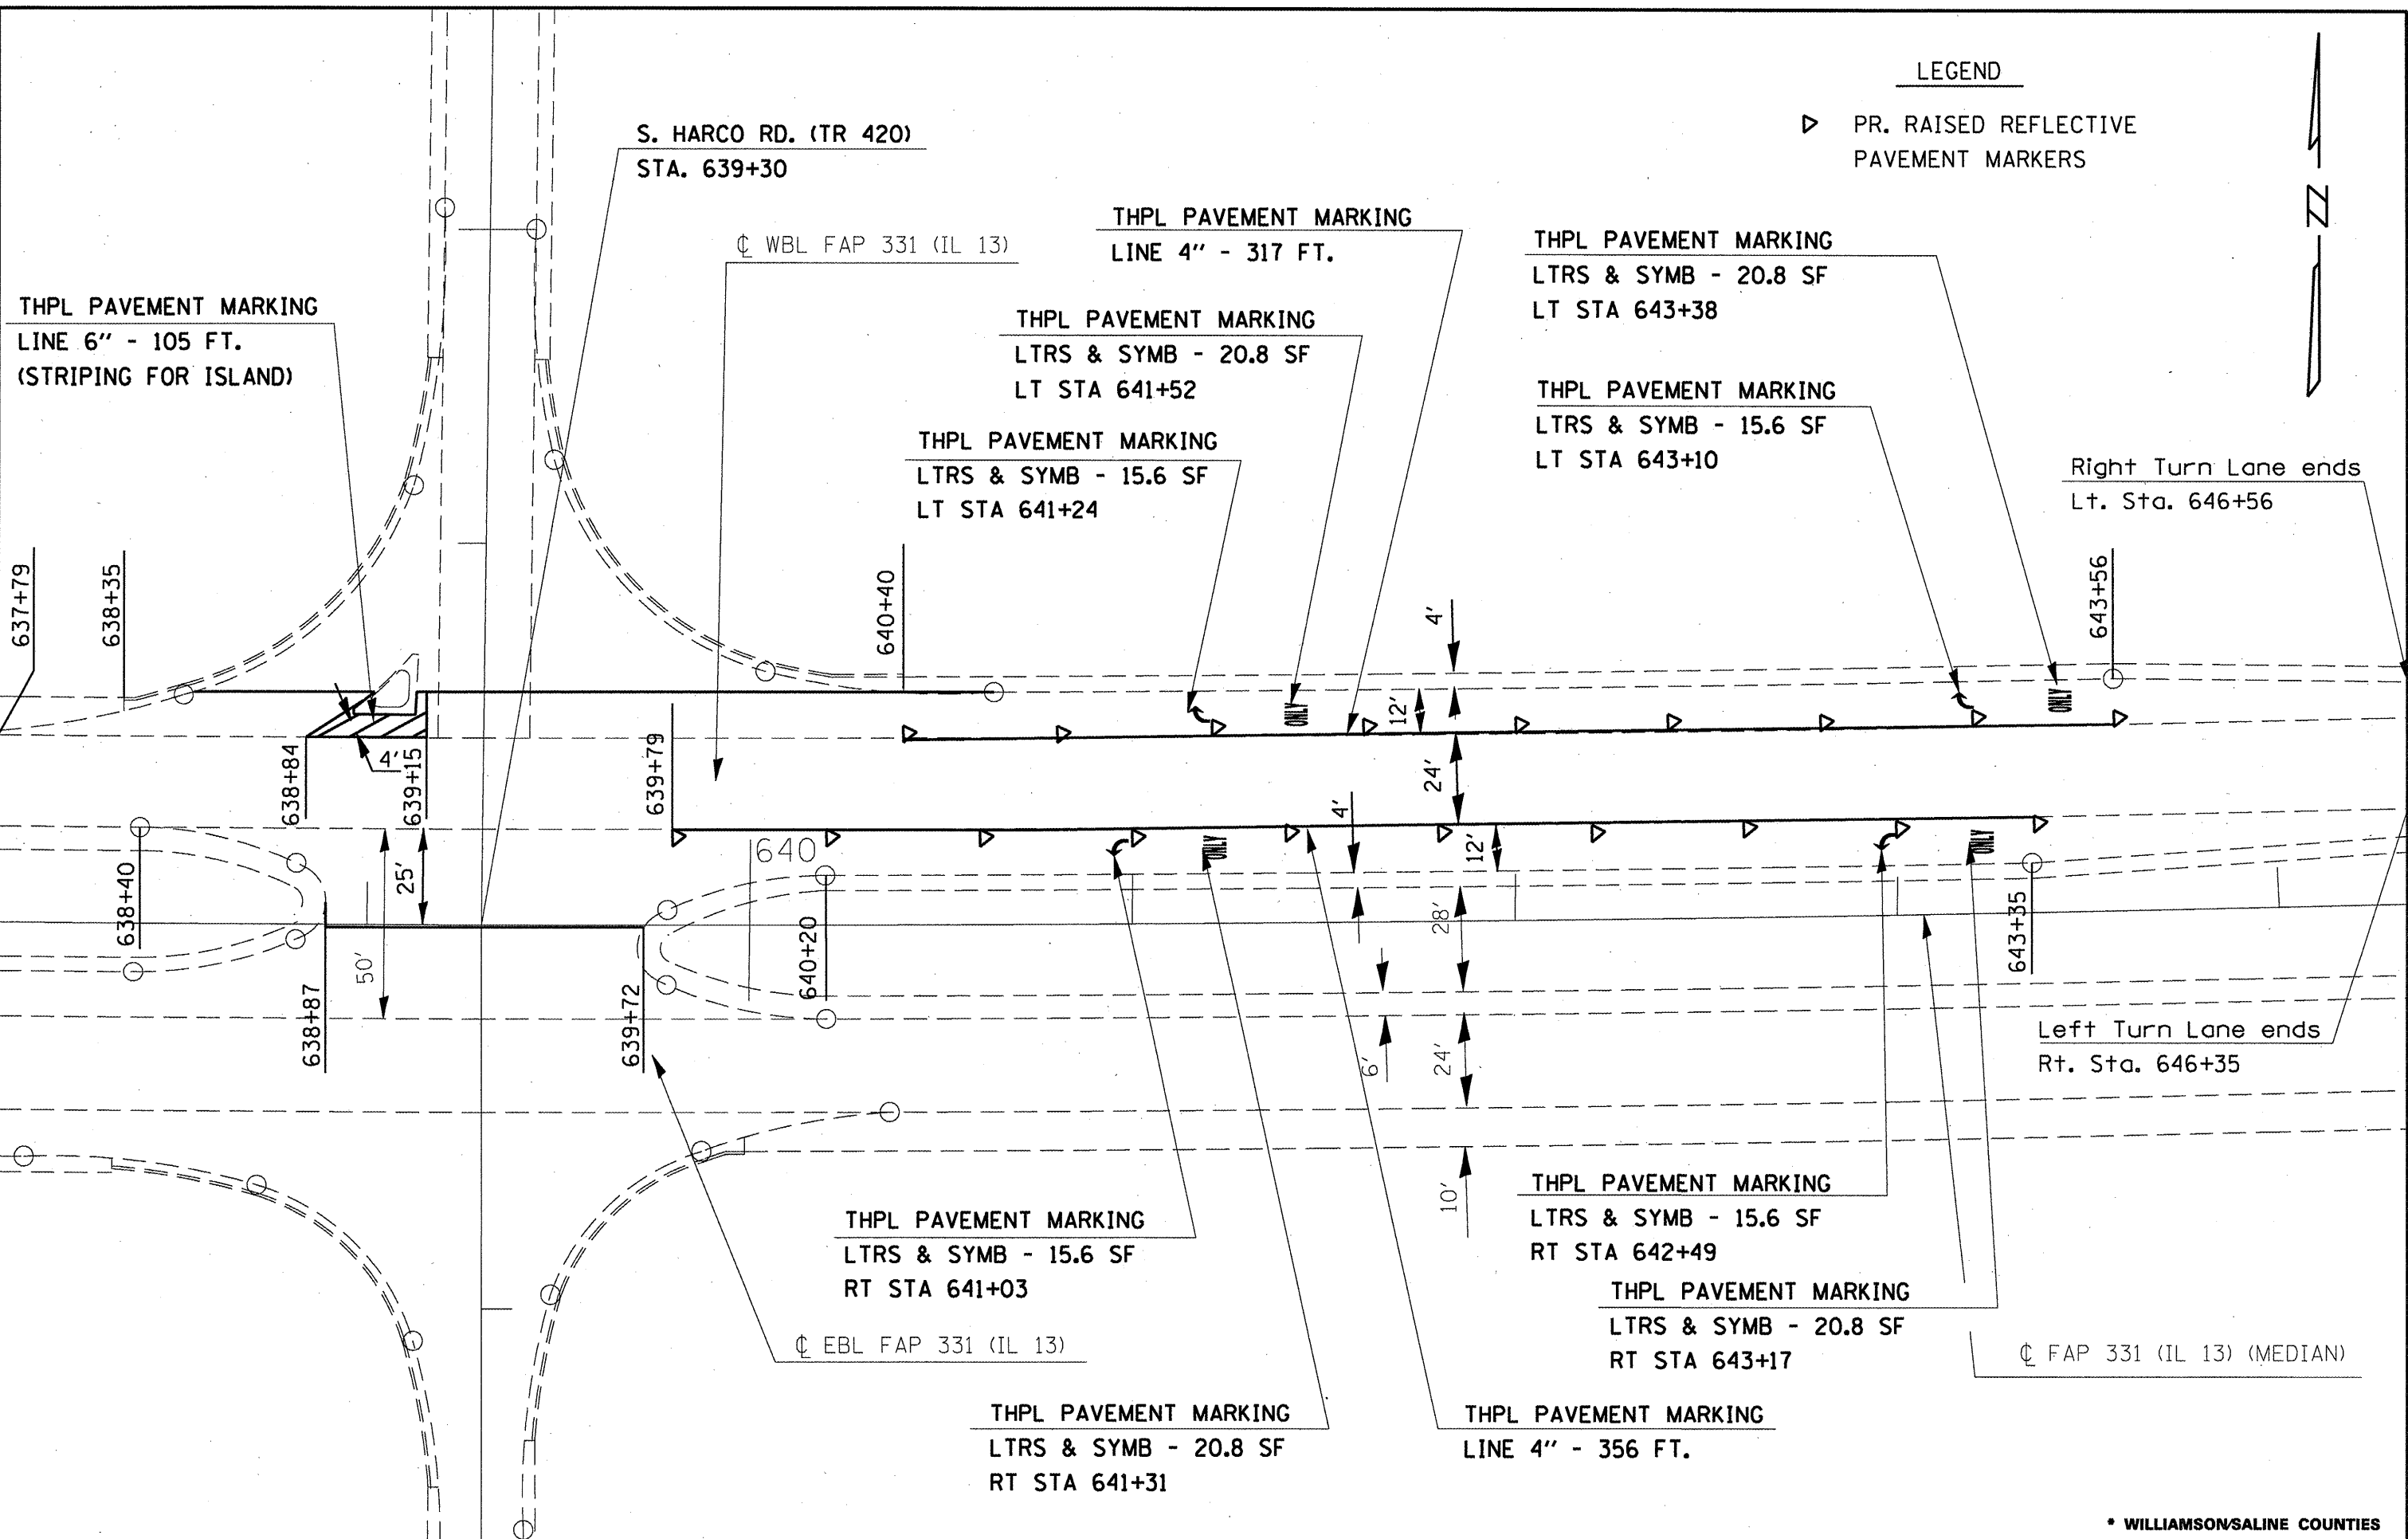


LEGEND

▷ PR. RAISED REFLECTIVE PAVEMENT MARKERS

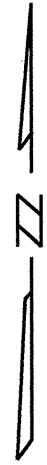

• WILLIAMSON/SALINE COUNTIES

| | | | | | | | | | | | | |
|---|------------------------------|----------------|---------------|---|---|-------------------|----------------------------------|--------------|---------------------------|----------------|--|--|
| FILE NAME = c:\p_w\work\pwsdot\mccordkr\d0209826\78218-sht-pln.dgn | USER NAME = mcoordkr | DESIGNED - --- | REVISED - --- | STATE OF ILLINOIS DEPARTMENT OF TRANSPORTATION | PAVEMENT MARKING DETAIL S. HARCO RD. | F.A.P. RTE. - 331 | SECTION - 09_PAVT_PBESEBY_2011-1 | COUNTY - | TOTAL SHEETS - 21 | SHEET NO. - 20 | | |
| | PLOT SCALE = 48,0000 ' / IN. | CHECKED - --- | REVISED - --- | | | SCALE: | SHEET NO. OF SHEETS | STA. TO STA. | CONTRACT NO. 78218 | | | |
| | PLOT DATE = 1/14/2011 | DATE - --- | REVISED - --- | | | REVISED - --- | ILLINOIS FED. AID PROJECT | | | | | |
| | | | | | | | | | | | | |