


LEGEND

▷ PR. RAISED REFLECTIVE PAVEMENT MARKERS

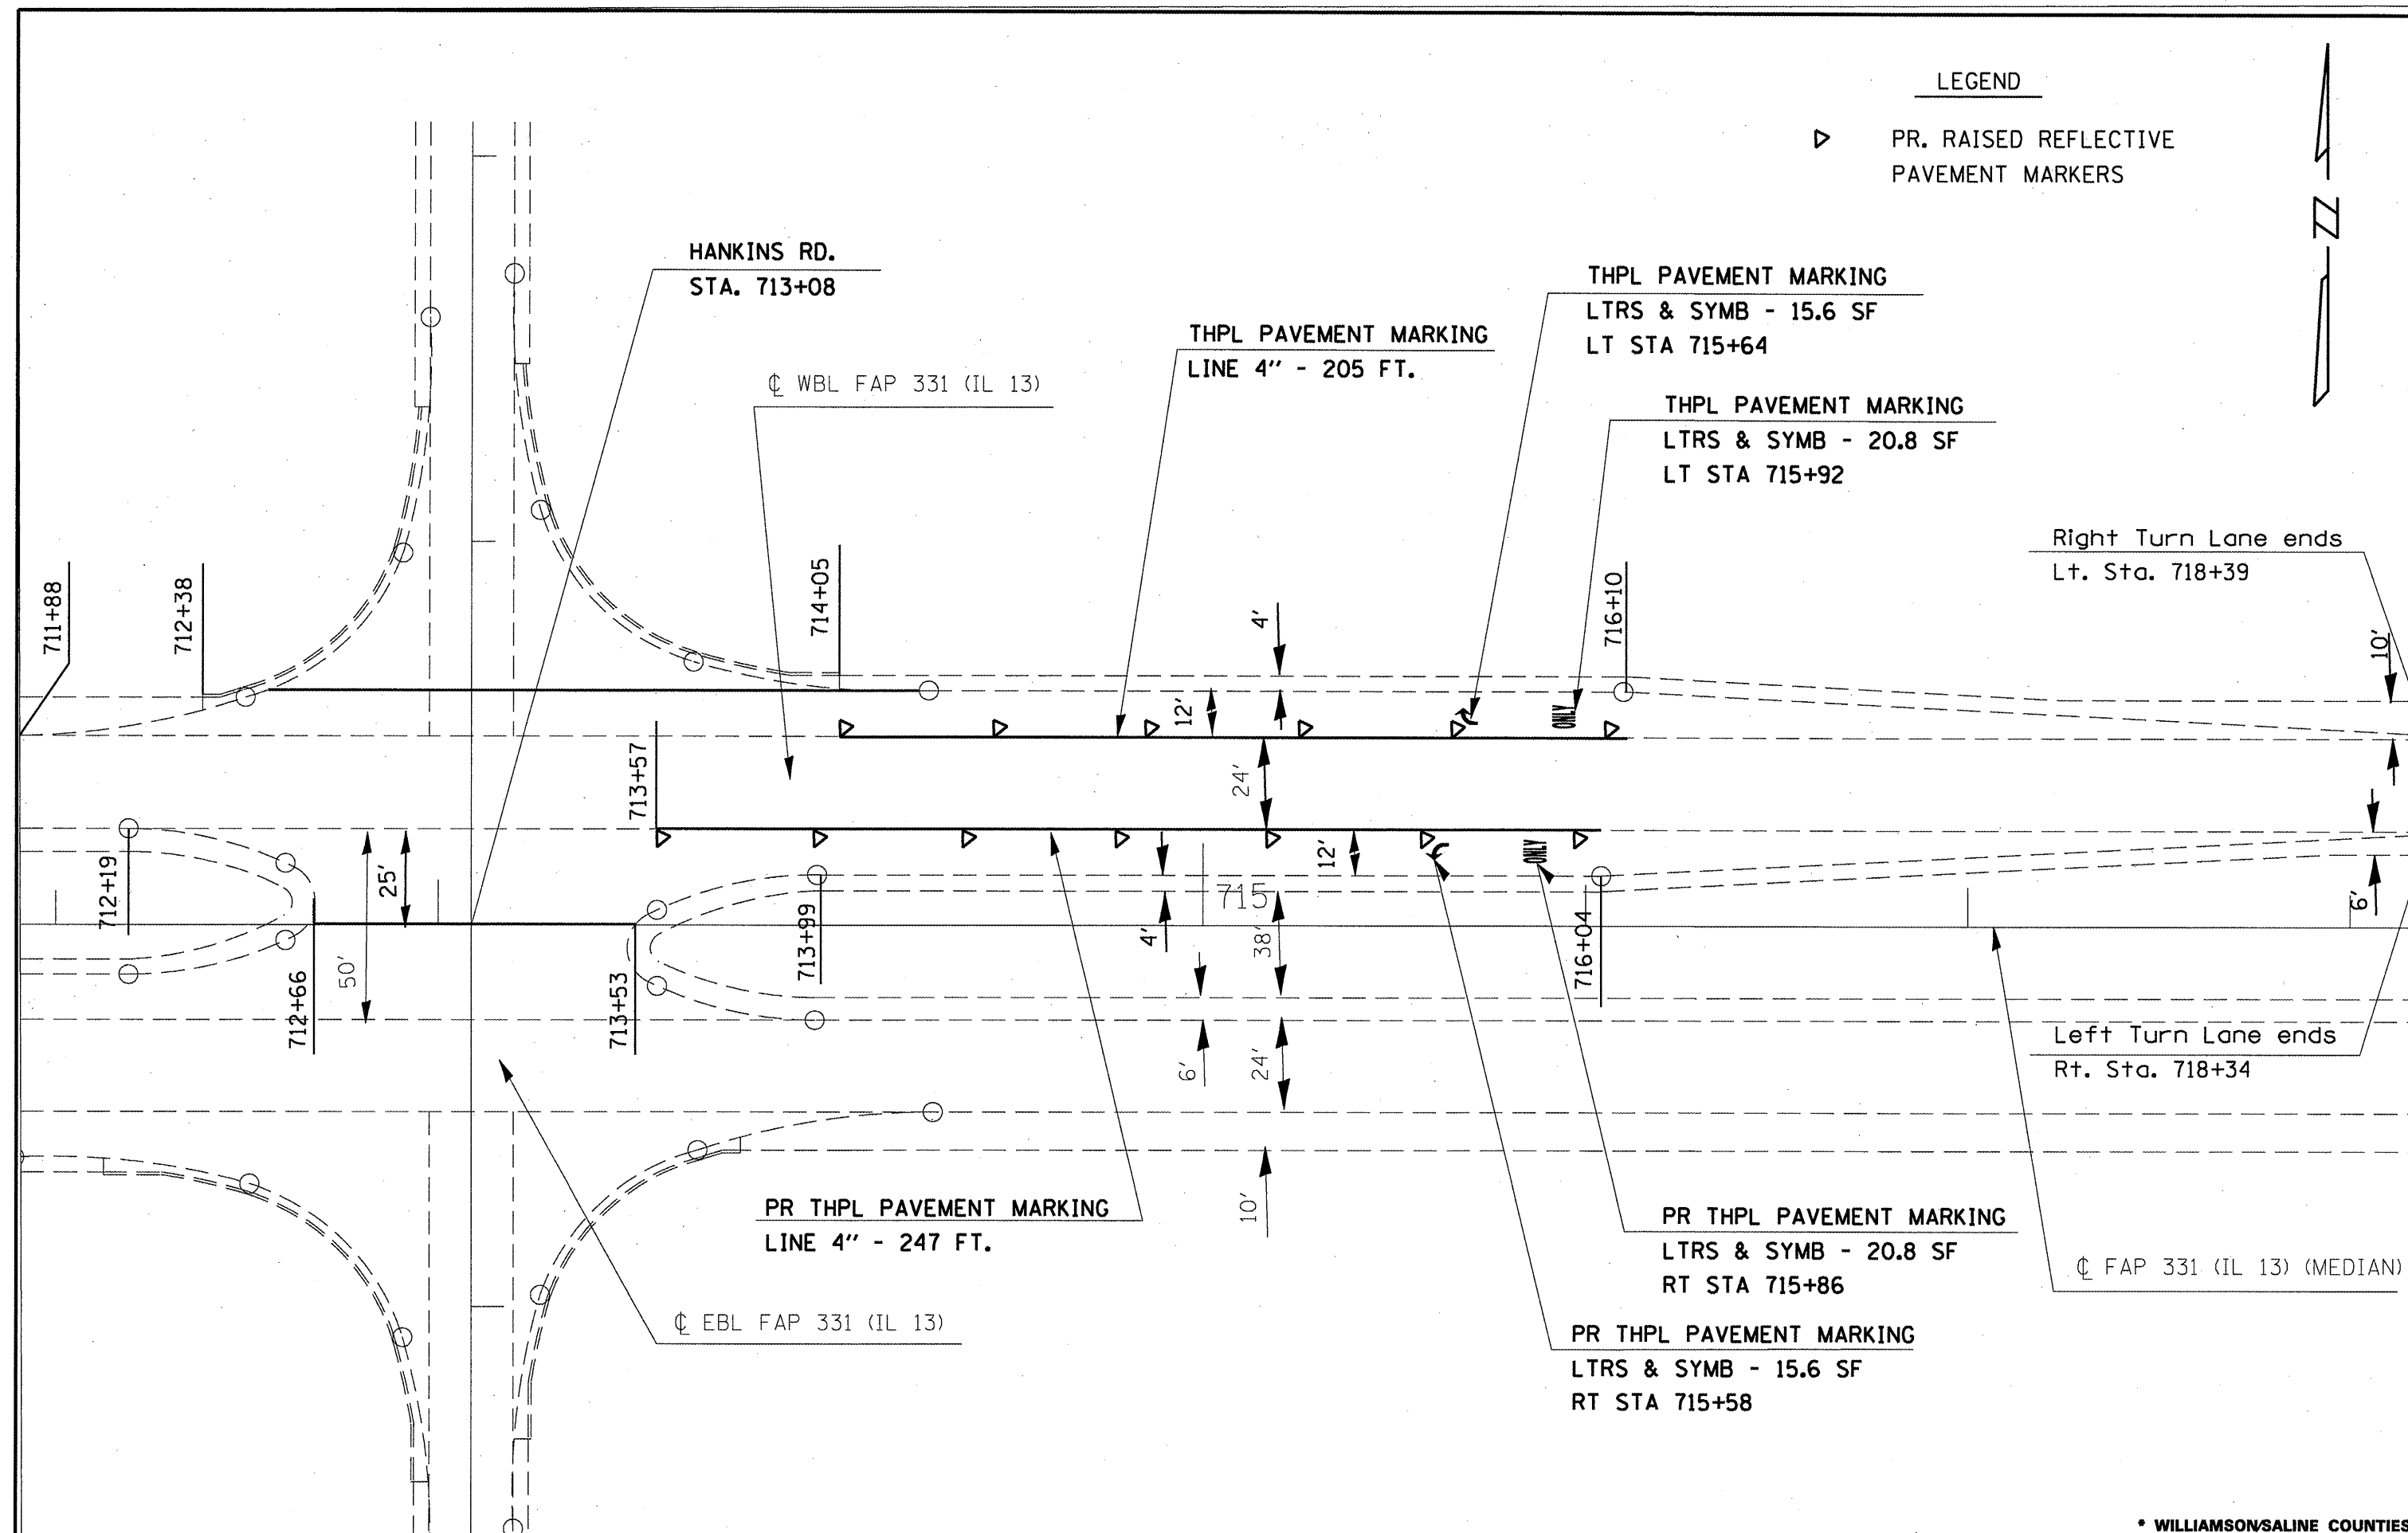

\* WILLIAMSON/SALINE COUNTIES

FILE NAME =  
 c:\pw\work\p\p\dot\mccordkr\d0209826\78318-shr-plan.dgn

USER NAME = mccordkr  
 PLOT SCALE = 48.0000 "/ IN.  
 PLOT DATE = 1/14/2011

DESIGNED -  
 DRAWN -  
 CHECKED -  
 DATE -

REVISED -  
 REVISED -  
 REVISED -  
 REVISED -

STATE OF ILLINOIS  
 DEPARTMENT OF TRANSPORTATION

PAVEMENT MARKING DETAIL...  
 HANKINS RD.  
 SCALE: SHEET NO. OF SHEETS STA. TO STA.

F.A.P. RTE.	SECTION	COUNTY	TOTAL SHEETS	SHEET NO.
331	09_PAVT_PBESEBY_2011-1		21	21
			CONTRACT NO. 18218	
ILLINOIS FED. AID PROJECT				