
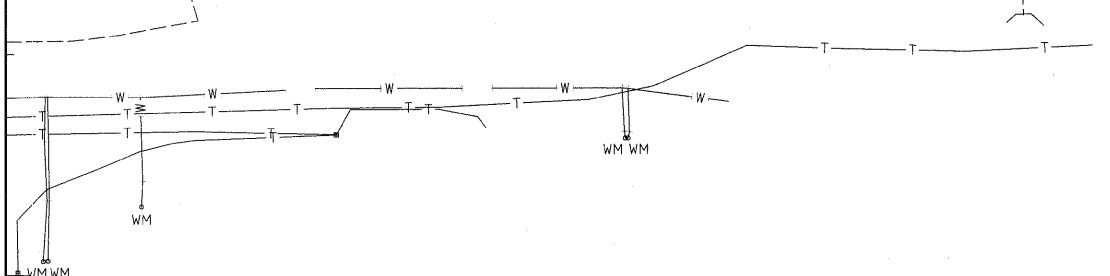


DIRECTION INDICATOR
BARRICADES @ 50' CENTERS
(NIGHT TIME USE ONLY)

STA. 1850+01
BEGIN 540' TAPER

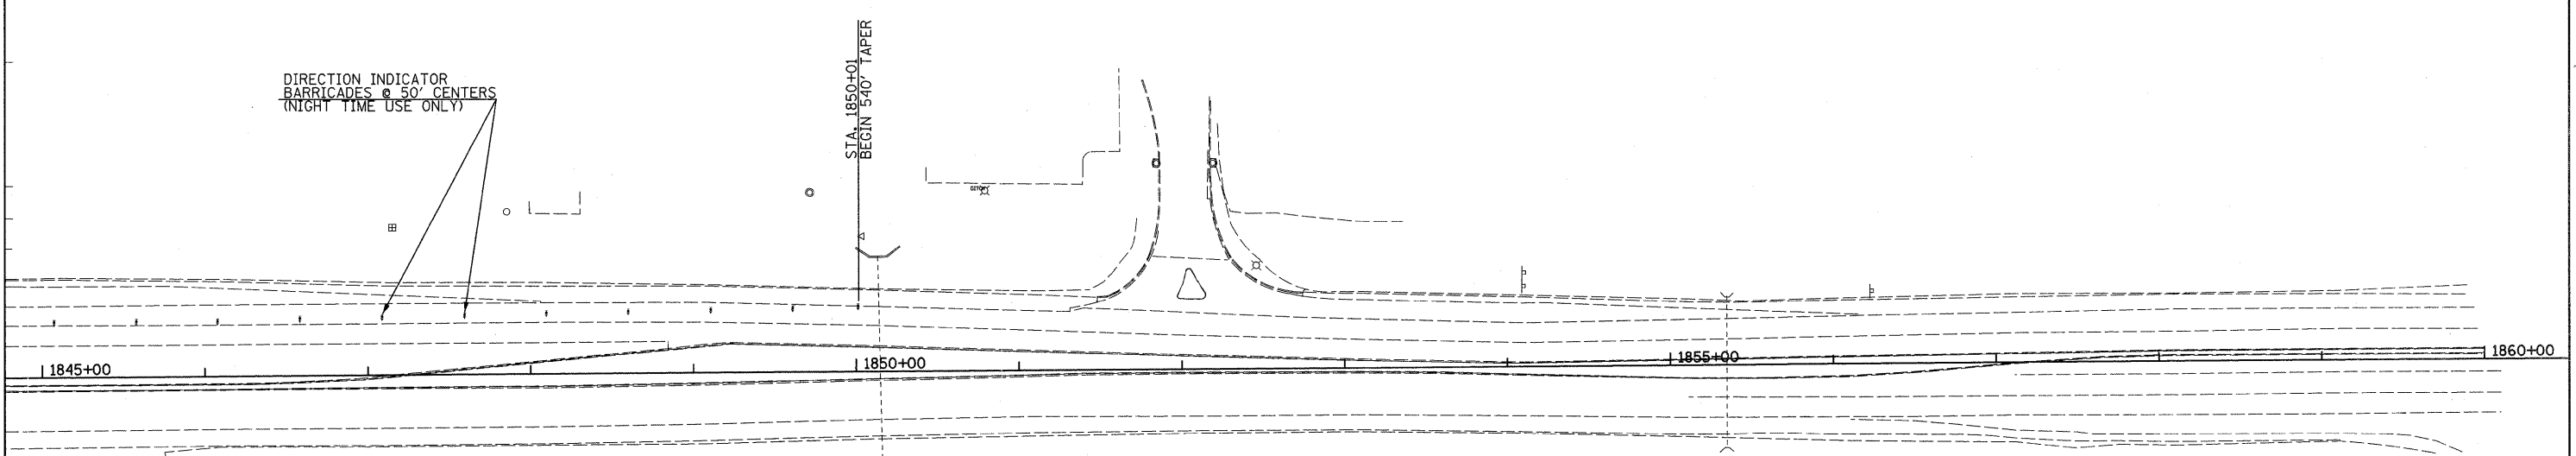

↑ DIRECTION INDICATOR
BARRICADE
●-| TYPE II BARRICADE

FILE NAME = #FILE#	USER NAME = #USER#	DESIGNED -	REVISED -	STATE OF ILLINOIS DEPARTMENT OF TRANSPORTATION	PLAN VIEW & TRAFFIC CONTROL ILLINOIS ROUTE 13			F.A.P. RTE. 331	SECTION (IX-1A-1,R-6,N-6,TS-5)	COUNTY WILLIAMSON	TOTAL SHEETS 52	SHEET NO. 23
	PLOT SCALE = #SCALE#	DRAWN -	REVISED -		SCALE: 1" = 50'	SHEET NO. 5 OF 5 SHEETS	STA. 1845+00 TO STA. 1860+00	CONTRACT NO. 78223				
	PLOT DATE = #DATE#	CHECKED -	REVISED -		ILLINOIS FED. AID PROJECT							
		DATE -	REVISED -									