



SIGN POST BLOCKOUT

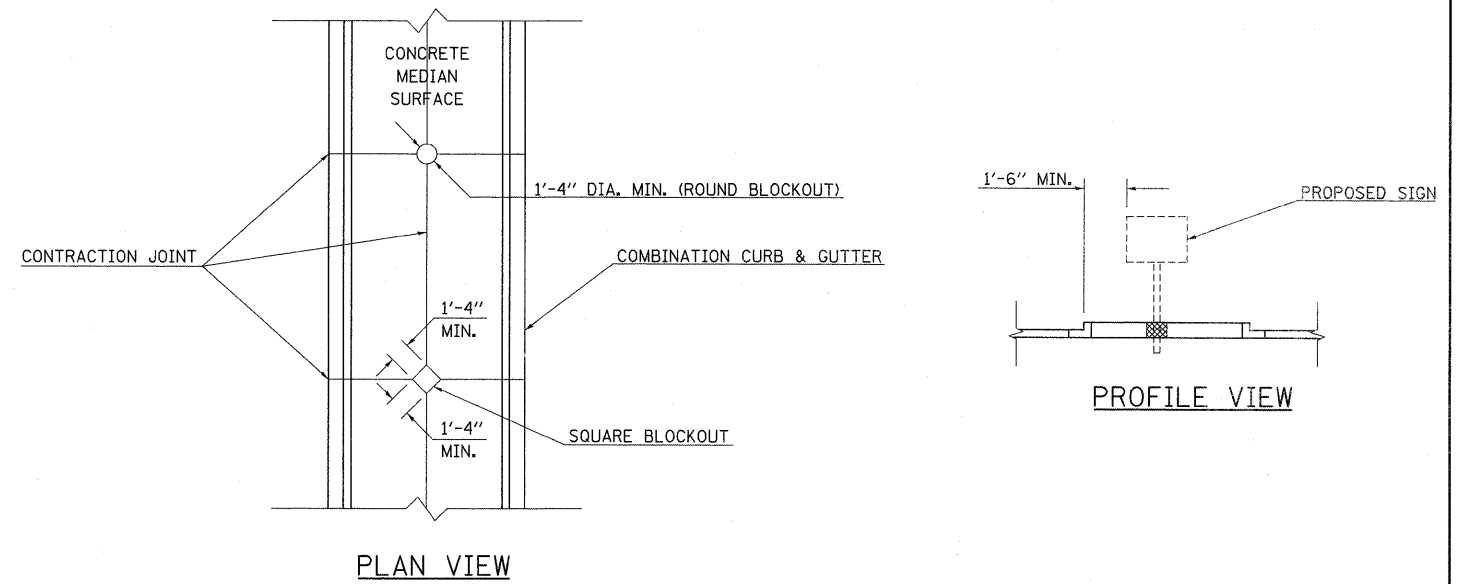

REVISIONS	
DRAWN	4-5-99
REVISED	
REVISED	
REVISED	

STD. 9-107

ILLINOIS STANDARD W21-I116

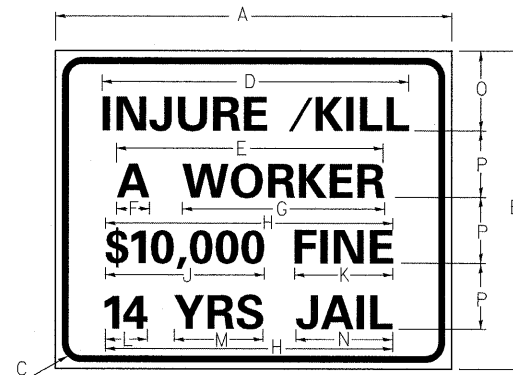

COLOR LEGEND AND BORDER BLACK NON-REFLECTORIZED
 BACKGROUND ORANGE REFLECTORIZED


SIGN SIZE	DIMENSIONS															
	A	B	C	D	E	F	G	H	J	K	L	M	N	O	P	
60x48	60.00	48.00	3.00	48.80	42.60	5.10	31.50	50.00	28.90	15.80	6.90	15.20	16.80	12.00	10.00	

SIGN SIZE	SERIES BY LINE				MARGIN	BORDER
	1	2	3	4		
60x48	6D	6D	6D	6D	0.75	1.25

ALL DIMENSIONS IN INCHES. SIGN NOT TO SCALE.


TEMPORARY DITCH CHECKS

PLACEMENT OF TEMPORARY DITCH CHECK IN DRAINAGE WAY

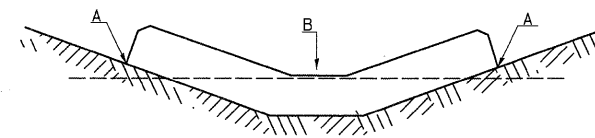

POINTS A SHOULD BE HIGHER THAN POINT B

SPACING BETWEEN TEMPORARY DITCH CHECKS

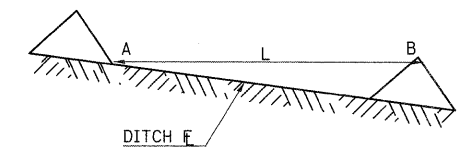

L = THE DISTANCE SUCH THAT POINTS A AND B ARE OF EQUAL ELEVATION
 B = THE LOW POINT IN CENTER OF CHECK

REVISIONS				
DRAWN	9-01-99			
REVISED	10-3-01			
RESIZED	5-8-08			
REVISED	05-04-10			

STD. 9-108

FILE NAME =	USER NAME = #USER*	DESIGNED -	REVISED -	STATE OF ILLINOIS DEPARTMENT OF TRANSPORTATION	DETAILS: ILLINOIS STANDARD W21-I116; SIGN POST BLOCKOUT; TEMPORARY DITCH CHECKS	F.A.P. RTE. 331	SECTION (X1-1)A-1,R-6,N-6,TS-5	COUNTY WILLIAMSON	TOTAL SHEETS 52	SHEET NO. 33
*FILEL#		DRAWN -	REVISED -		SCALE: N.T.S.	SHEET NO.	OF SHEETS	STA.	TO STA.	CONTRACT NO. 78223
PLOT SCALE = #SCALE*		CHECKED -	REVISED -							ILLINOIS FED. AID PROJECT
PLOT DATE = #DATE*		DATE -	REVISED -							