


DATE	
BY	
SURVEYED	
PLANNED	
TEMP. DATE	
NOTE BOOK	
AREAS CHECKED	
NO.	

DATE	
BY	
SURVEYED	
PLANNED	
TEMP. DATE	
NOTE BOOK	
AREAS CHECKED	
NO.	

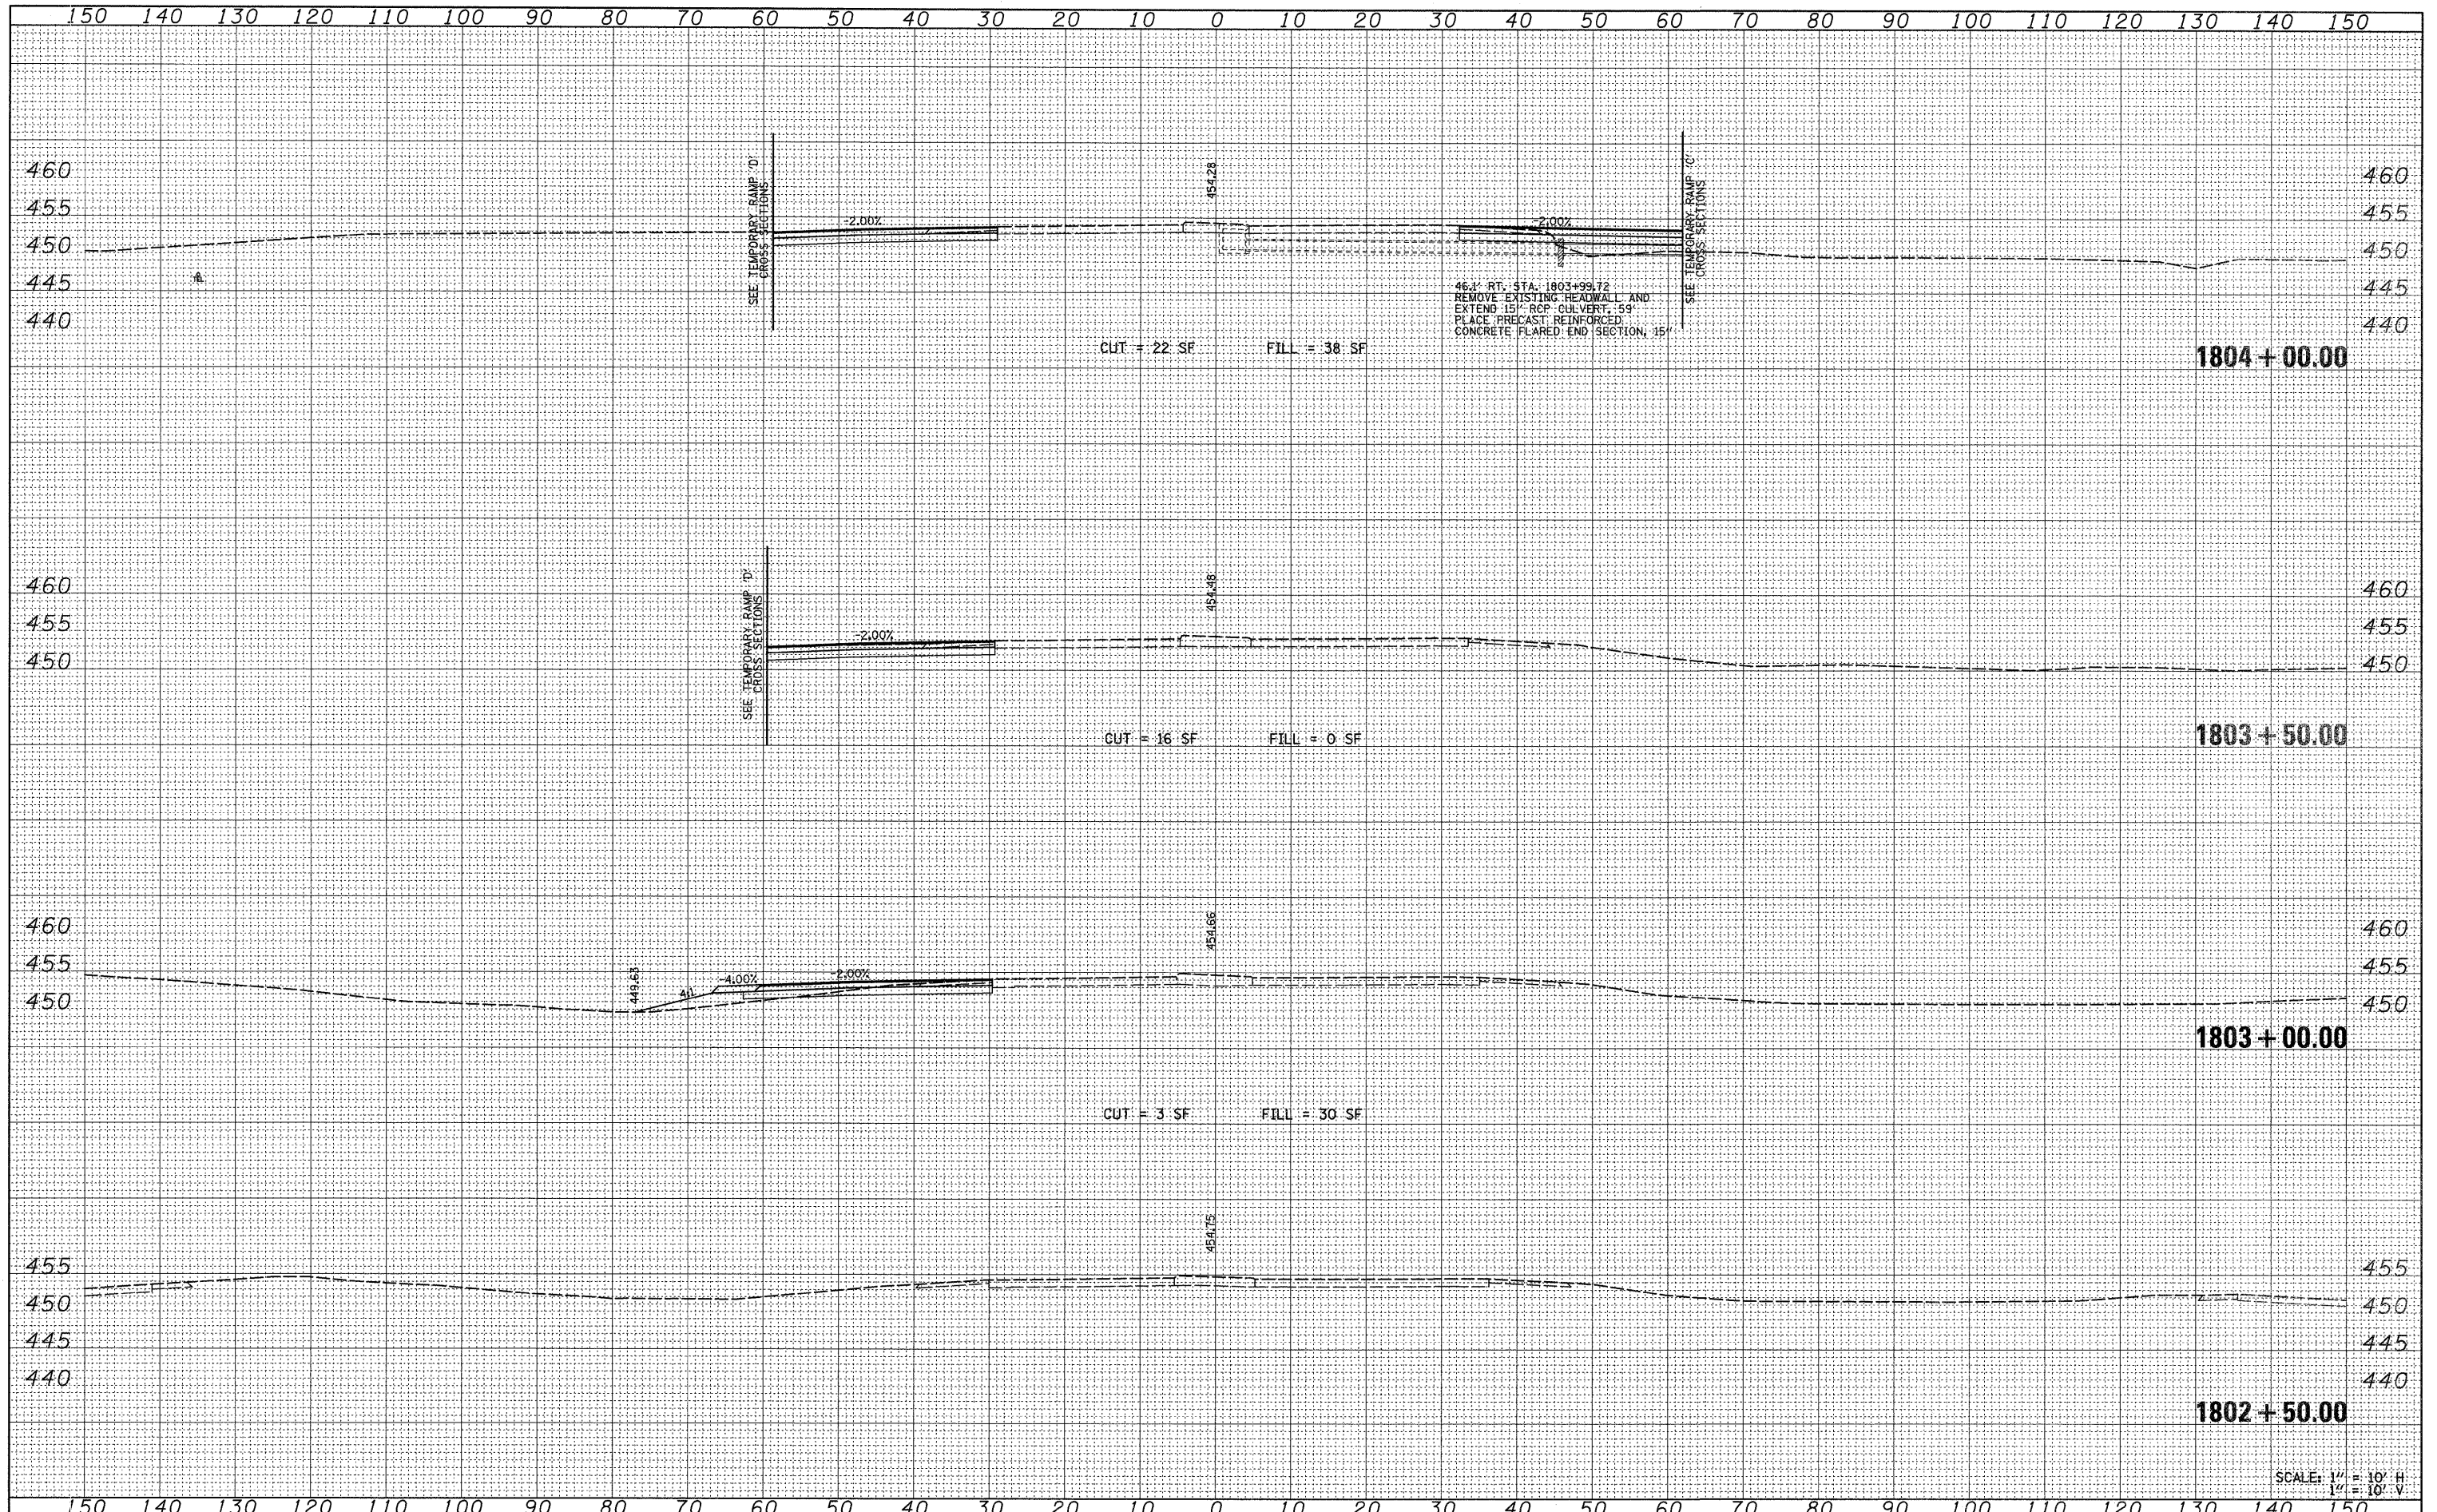

SCALE: 1" = 10' H
1" = 10' V

FILE NAME =	USER NAME = #USER#	DESIGNED -	REVISED -	STATE OF ILLINOIS DEPARTMENT OF TRANSPORTATION	CROSS SECTIONS		F.A.P. RTE.	SECTION	COUNTY	TOTAL SHEETS	SHEET NO.
#FILEL*		DRAWN -	REVISED -		331	(1X-1A-1,R-6,N-6,TS-5	WILLIAMSON	52	36		
PLOT SCALE = #SCALE#		CHECKED -	REVISED -		ILLINOIS ROUTE 13		CONTRACT NO. 78223				
PLOT DATE = #DATE#		DATE -	REVISED -		SCALE: 1" = 10'	SHEET NO. 1 OF 7 SHEETS	STA. 1802+50.00 TO STA. 1804+00.00	FED. ROAD DIST. NO.	ILLINOIS FED. AID PROJECT		