


DATE	
BY	
SURVEYED	
PLOTTED	
NOTE DATE	
AREAS CHECKED	
NO.	

DATE	
BY	
SURVEYED	
PLOTTED	
NOTE DATE	
AREAS CHECKED	
NO.	

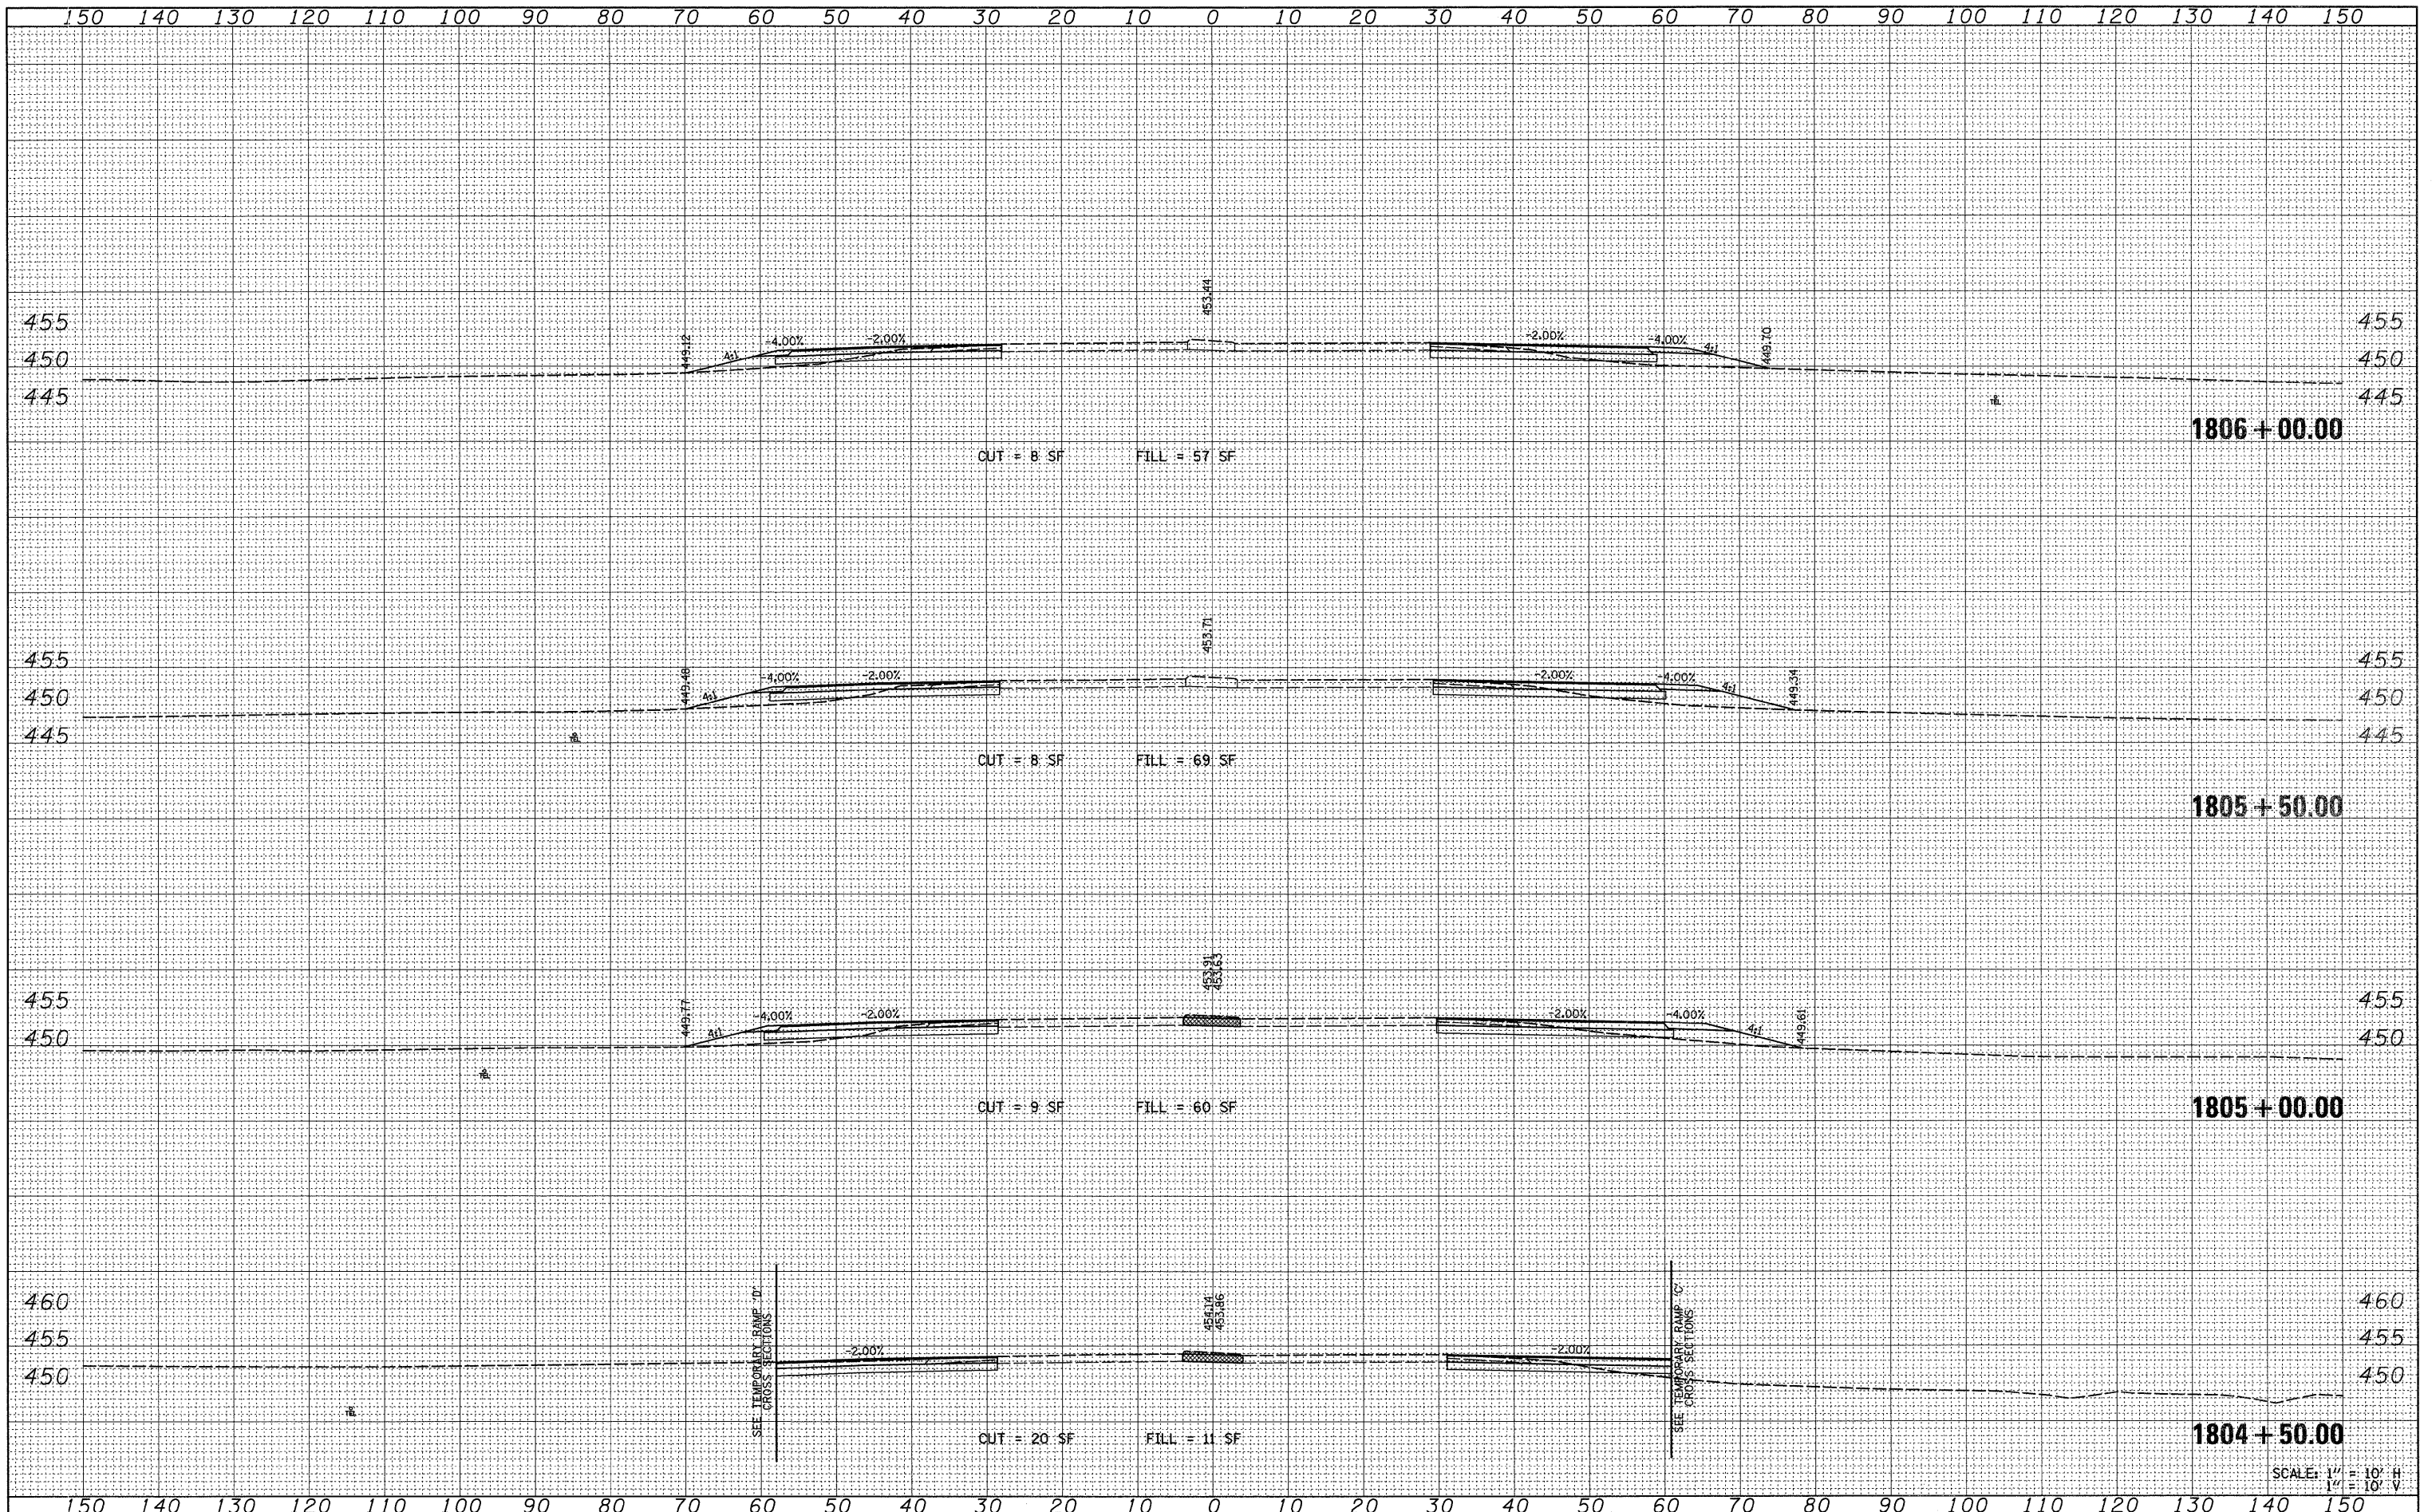

SCALE: 1" = 10' H
1" = 10' V

FILE NAME =
#FILE#

USER NAME = #USER#	DESIGNED -	REVISED -
	DRAWN -	REVISED -
PLOT SCALE = #SCALE#	CHECKED -	REVISED -
PLOT DATE = #DATE#	DATE -	REVISED -

**STATE OF ILLINOIS
DEPARTMENT OF TRANSPORTATION**

**CROSS SECTIONS
ILLINOIS ROUTE 13**

SCALE: 1" = 10' SHEET NO. 2 OF 7 SHEETS STA. 1804+50.00 TO STA. 1806+00.00

F.A.P. RTE.	SECTION	COUNTY	TOTAL SHEETS	SHEET NO.
331	(IX-1)A-1,R-6,N-6,TS-5	WILLIAMSON	52	37
CONTRACT NO. 78223				
FED. ROAD DIST. NO.		ILLINOIS FED. AID PROJECT		