


DATE	
BY	
SURVEYED	
PLOTTED	
TEMP. DATE	
NOTE BOOK	
AREAS CHECKED	
NO.	

DATE	
BY	
SURVEYED	
PLOTTED	
TEMP. DATE	
NOTE BOOK	
AREAS CHECKED	
NO.	

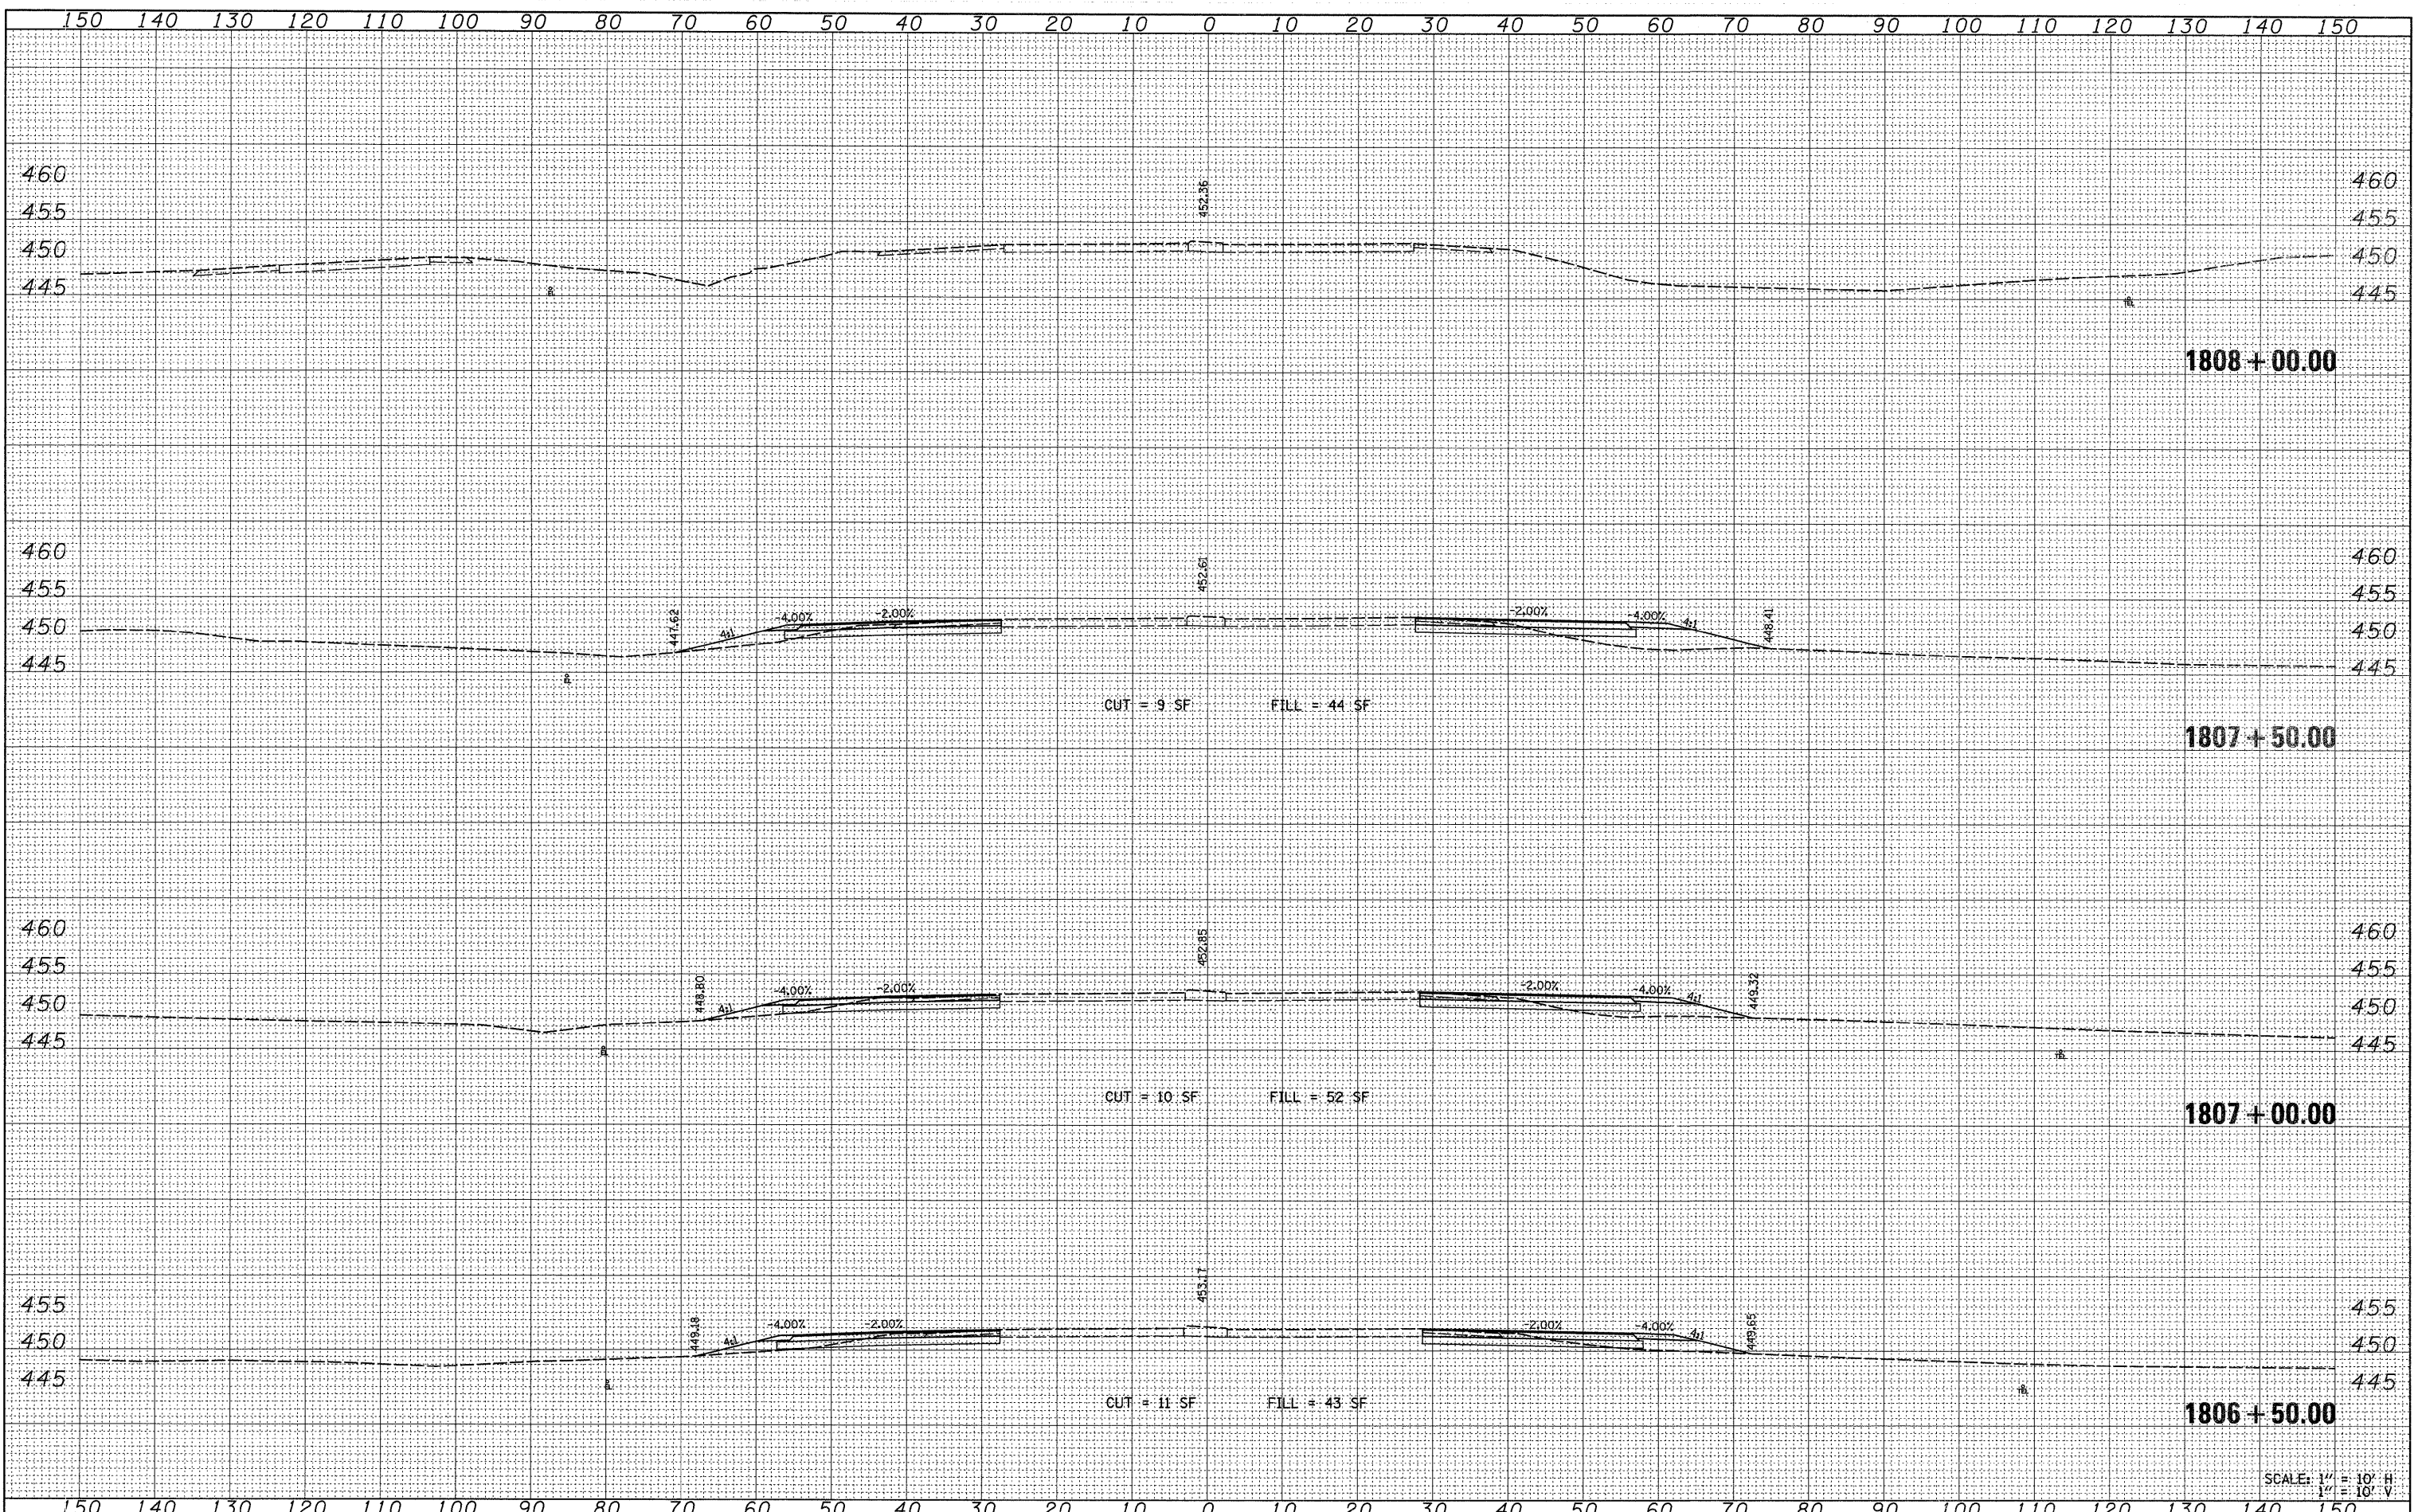

SCALE: 1" = 10' H  
1" = 10' V

FILE NAME =  
#FILE#

USER NAME = #USER#  
DESIGNED -  
DRAWN -  
CHECKED -  
DATE -

REVISIED -  
REVISIED -  
REVISIED -  
REVISIED -

**STATE OF ILLINOIS  
DEPARTMENT OF TRANSPORTATION**

**CROSS SECTIONS  
ILLINOIS ROUTE 13**

SCALE: 1" = 10'    SHEET NO. 3 OF 7 SHEETS    STA. 1806+50.00 TO STA. 1808+00.00

F.A.P. RTE.	SECTION	COUNTY	TOTAL SHEETS	SHEET NO.
331	(IX-1A-1,R-6,N-6,TS-5	WILLIAMSON	52	38
CONTRACT NO. 78223				

FED. ROAD DIST. NO.    ILLINOIS FED. AID PROJECT