


DATE	
BY	
SURVEYED	
TEMP. DATE	
NOTE BOOK	
AREAS CHECKED	
NO.	

DATE	
BY	
ORIGINAL SURVEY	
TEMP. DATE	
NOTE BOOK	
AREAS CHECKED	
NO.	

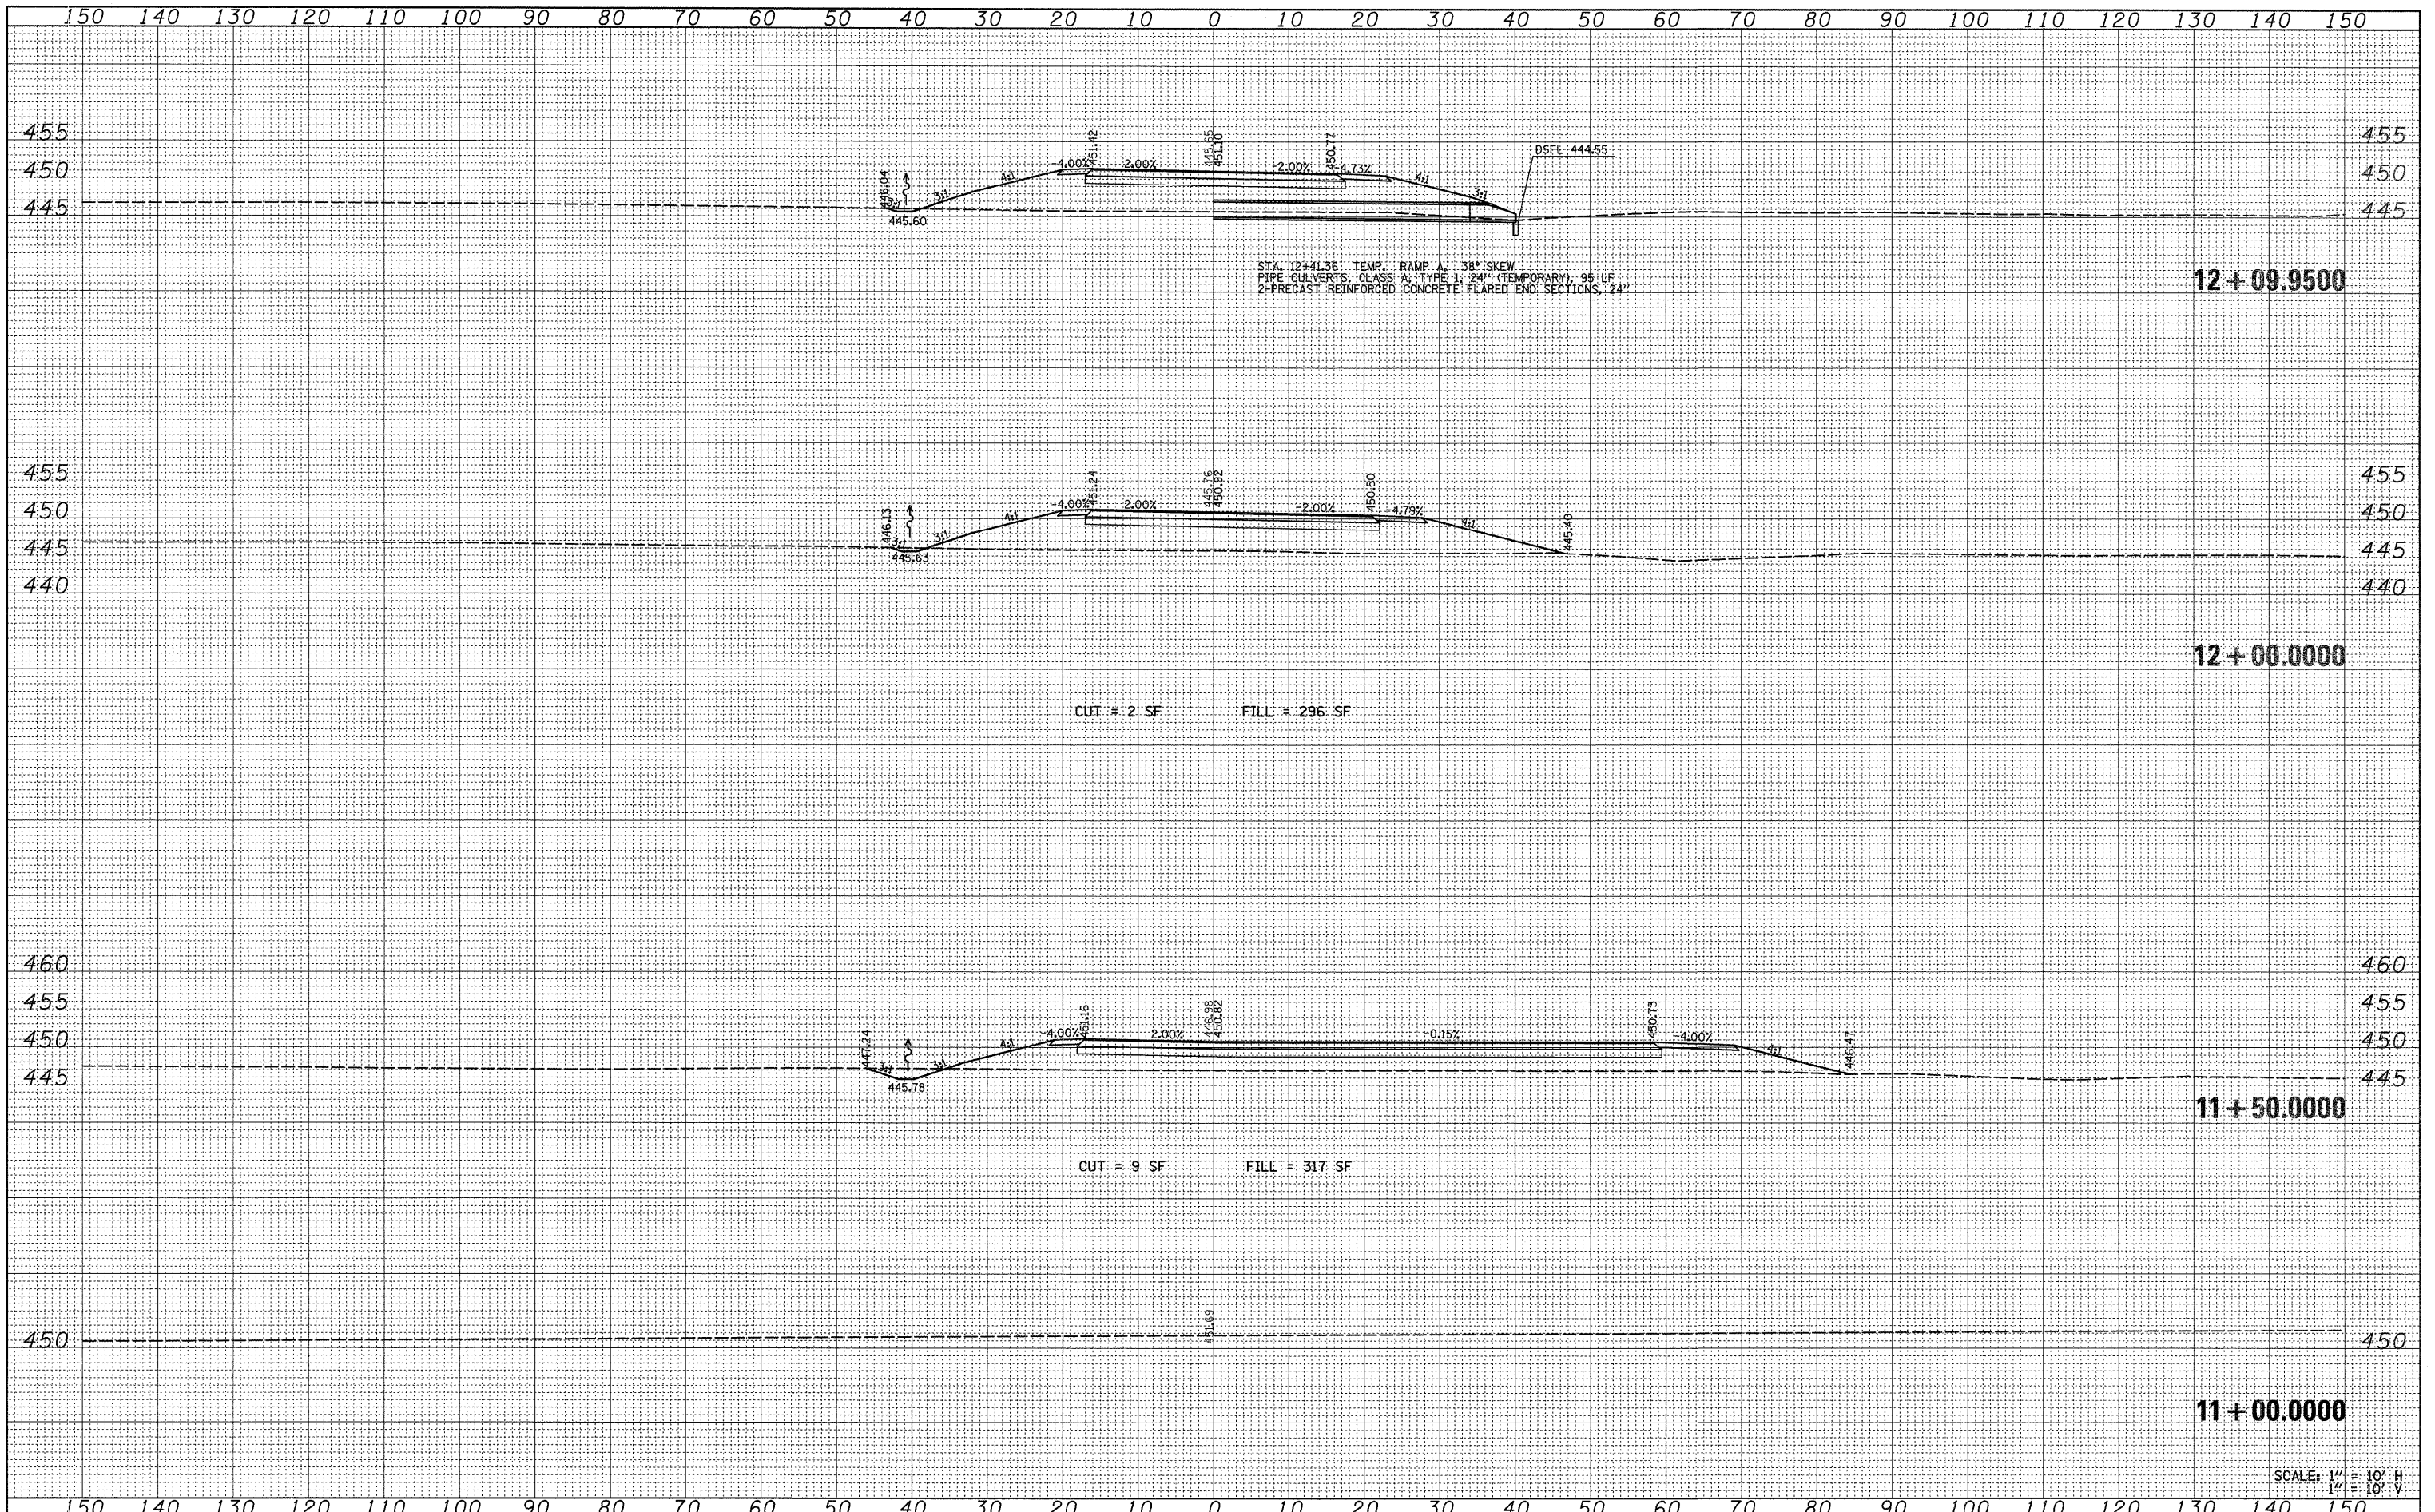

FILE NAME =	USER NAME = *USER*	DESIGNED -	REVISED -	<b>STATE OF ILLINOIS DEPARTMENT OF TRANSPORTATION</b>	<b>CROSS SECTIONS TEMPORARY RAMP A</b>		F.A.P. RTE.	SECTION	COUNTY	TOTAL SHEETS	SHEET NO.	
*FILEL*		DRAWN -	REVISED -		331	(1X-1)A-1,R-6,N-6,TS-5	WILLIAMSON	52	43			
PLOT SCALE = *SCALE*		CHECKED -	REVISED -		SCALE: 1" = 10'		SHEET NO. 1 OF 3 SHEETS		STA. 11+00.0000 TO STA. 12+09.9500		CONTRACT NO. 78223	
PLOT DATE = *DATE*		DATE -	REVISED -		SCALE: 1" = 10'		SHEET NO. 1 OF 3 SHEETS		STA. 11+00.0000 TO STA. 12+09.9500		CONTRACT NO. 78223	

SCALE: 1" = 10' H  
1" = 10' V