


FINAL SURVEY	BY	DATE
SURVEYED		
PLOTTED		
DATE		
AREAS		
CHECKED		
NO.		

ORIGINAL SURVEY	BY	DATE
SURVEYED		
PLOTTED		
DATE		
AREAS		
CHECKED		
NO.		

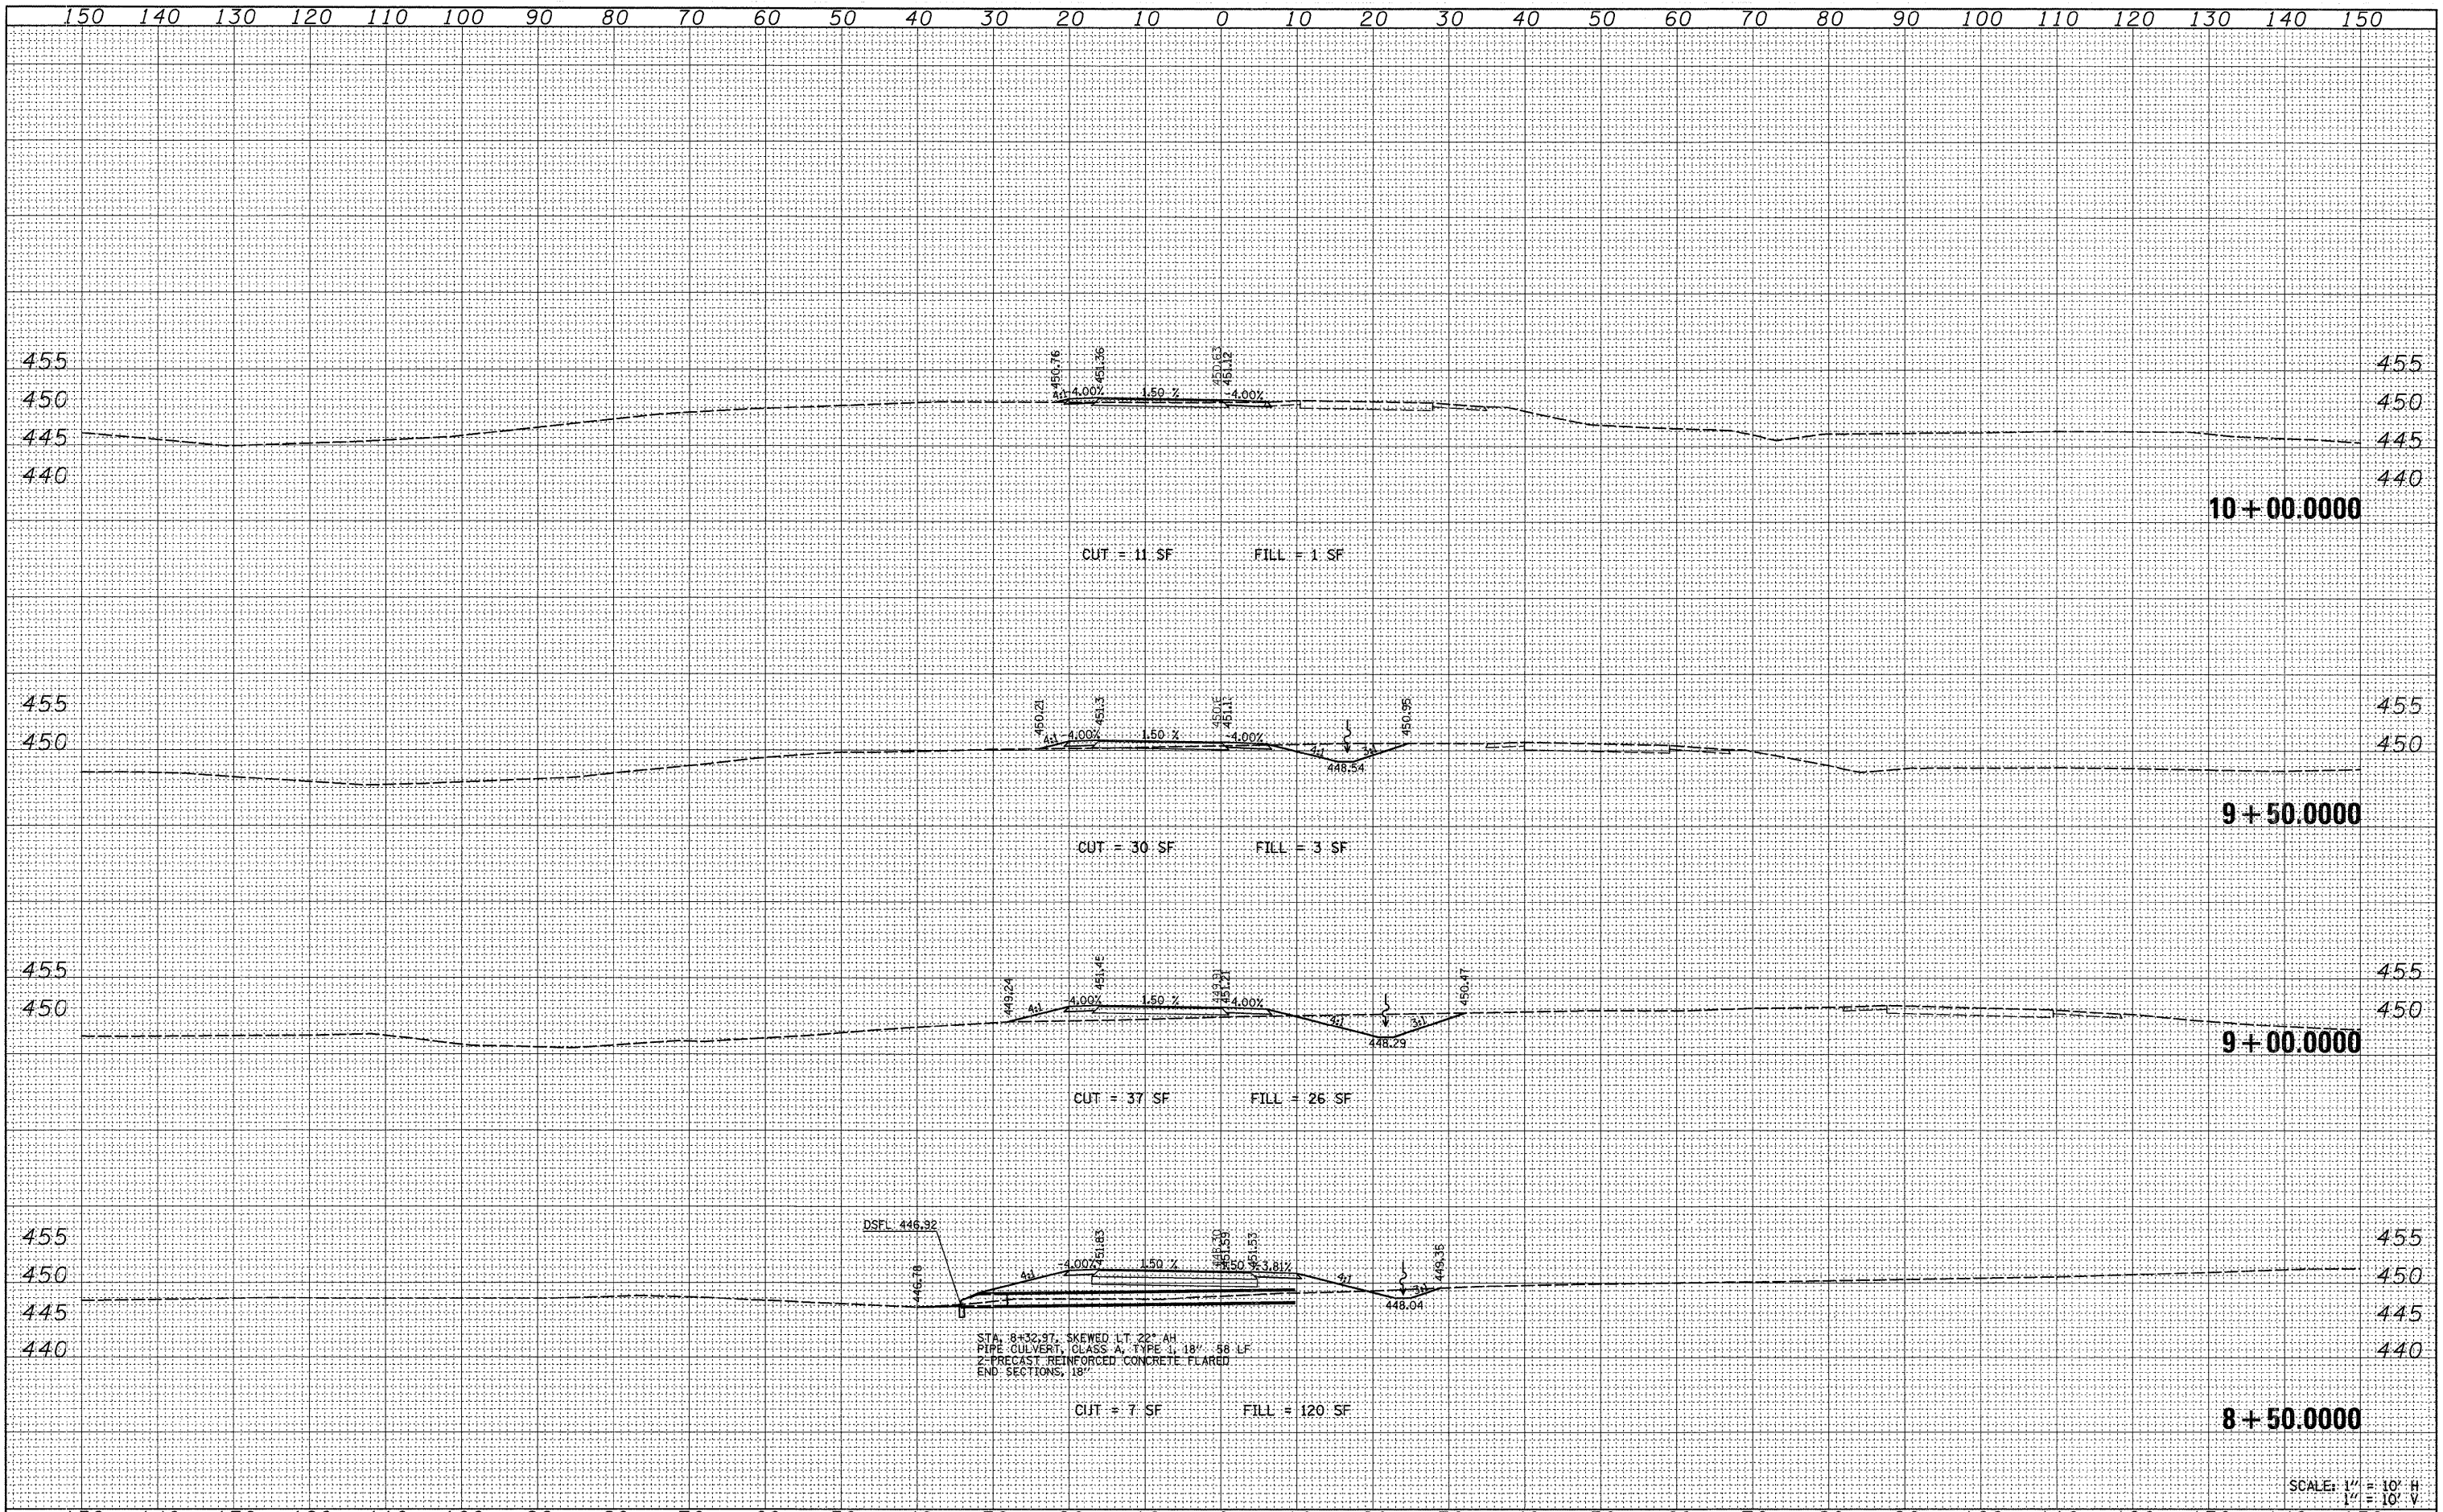

FILE NAME =	USER NAME = #USER#	DESIGNED -	REVISED -	STATE OF ILLINOIS DEPARTMENT OF TRANSPORTATION	CROSS SECTIONS TEMPORARY RAMP C		F.A.P. RTE.	SECTION	COUNTY	TOTAL SHEETS	SHEET NO.
#FILE#		DRAWN -	REVISED -		SCALE: 1" = 10'	SHEET NO. 2 OF 3 SHEETS	331	(IX-1)A-1,R-6,N-6,TS-5	WILLIAMSON	52	49
		CHECKED -	REVISED -		STA. 8+50.000 TO STA. 10+00.000						
		DATE -	REVISED -								

SCALE: 1" = 10' H
1" = 10' V

FED. ROAD DIST. NO. ILLINOIS FED. AID PROJECT CONTRACT NO. 78223