


DATE	
BY	
SURVEYED	
DESIGNED	
DRAWN	
CHECKED	
DATE	
NO.	

DATE	
BY	
SURVEYED	
DESIGNED	
DRAWN	
CHECKED	
DATE	
NO.	

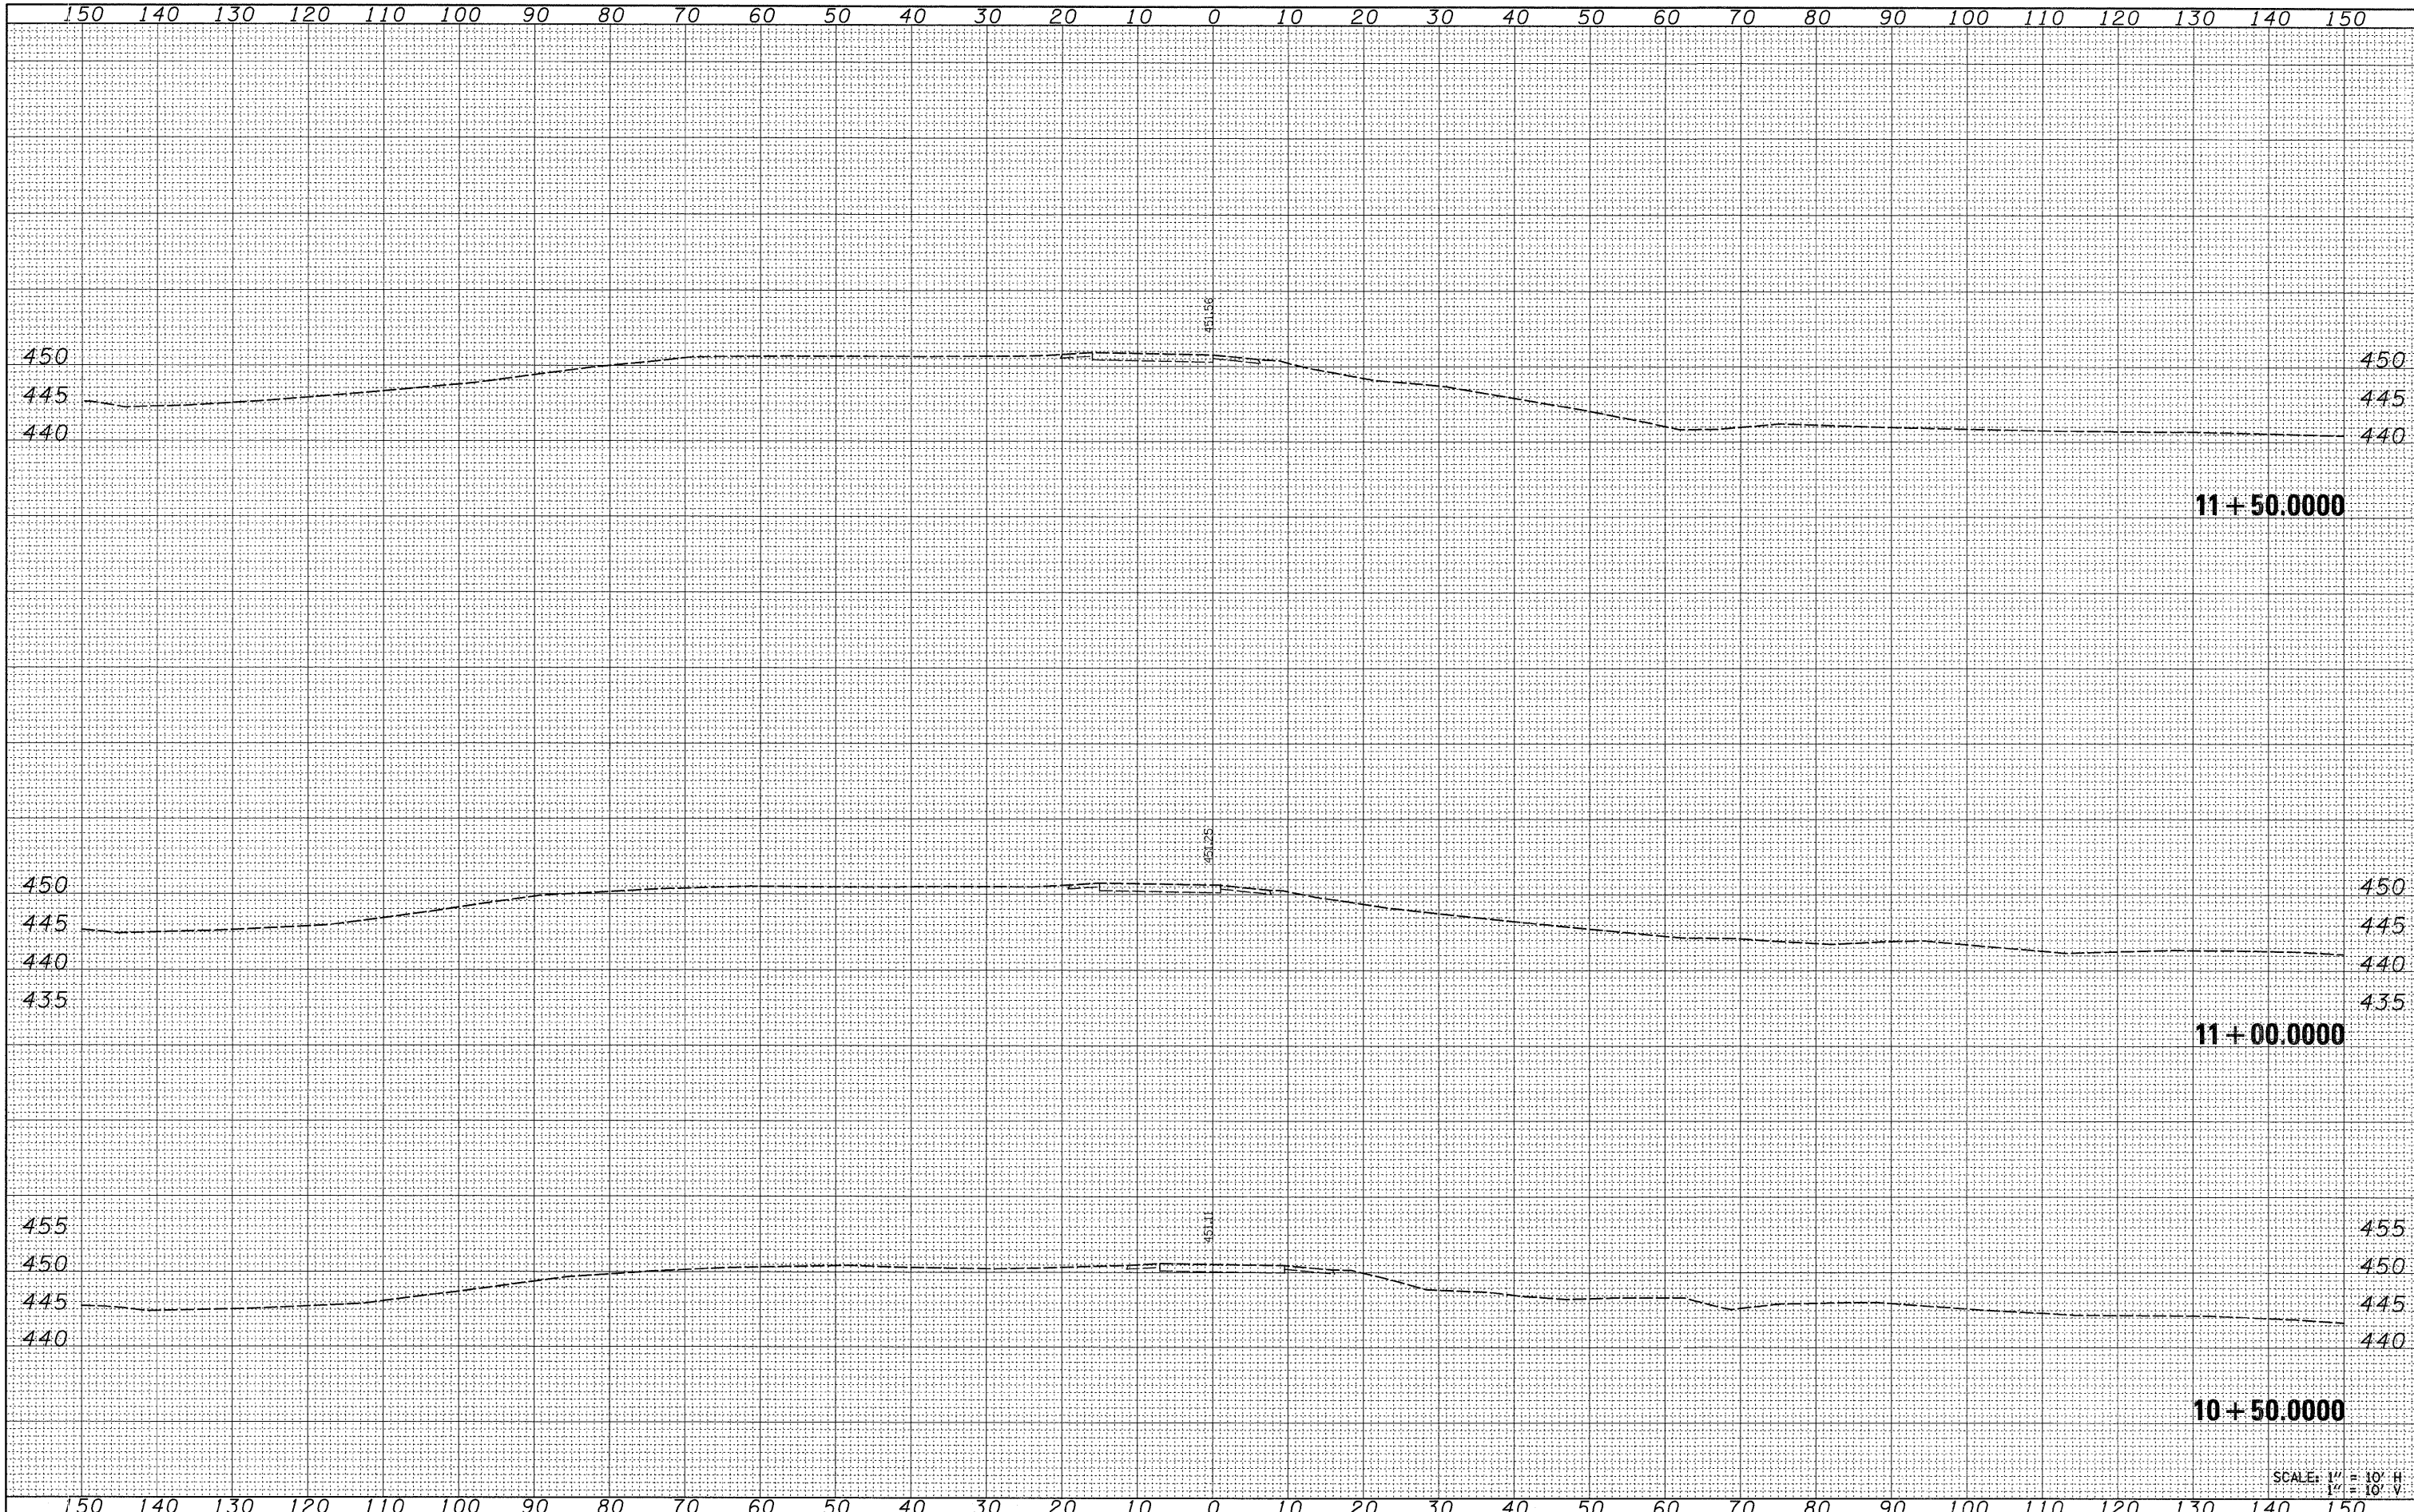

FILE NAME =  
 \$FILEL\$

USER NAME = \$USER\$  
 PLOT SCALE = \$SCALE\$  
 PLOT DATE = \$DATE\$

DESIGNED -  
 DRAWN -  
 CHECKED -  
 DATE -

REVISED -  
 REVISED -  
 REVISED -  
 REVISED -

**STATE OF ILLINOIS  
 DEPARTMENT OF TRANSPORTATION**

**CROSS SECTIONS  
 TEMPORARY RAMP C**

SCALE: 1" = 10'  
 SHEET NO. 3 OF 3 SHEETS  
 STA. 10+50.0000 TO STA. 11+50.0000

F.A.P. RTE.	SECTION	COUNTY	TOTAL SHEETS	SHEET NO.
331	(1X-1)A-1,R-6,N-6,TS-5	WILLIAMSON	52	50
FED. ROAD DIST. NO.		ILLINOIS FED. AID PROJECT		

SCALE: 1" = 10' H  
 1" = 10' V