


DATE	
BY	
SURVEYED	
PLANNED	
FIELD	
NOTE BOOK	
NO.	
AREAS CHECKED	

DATE	
BY	
SURVEYED	
PLANNED	
FIELD	
NOTE BOOK	
NO.	
AREAS CHECKED	

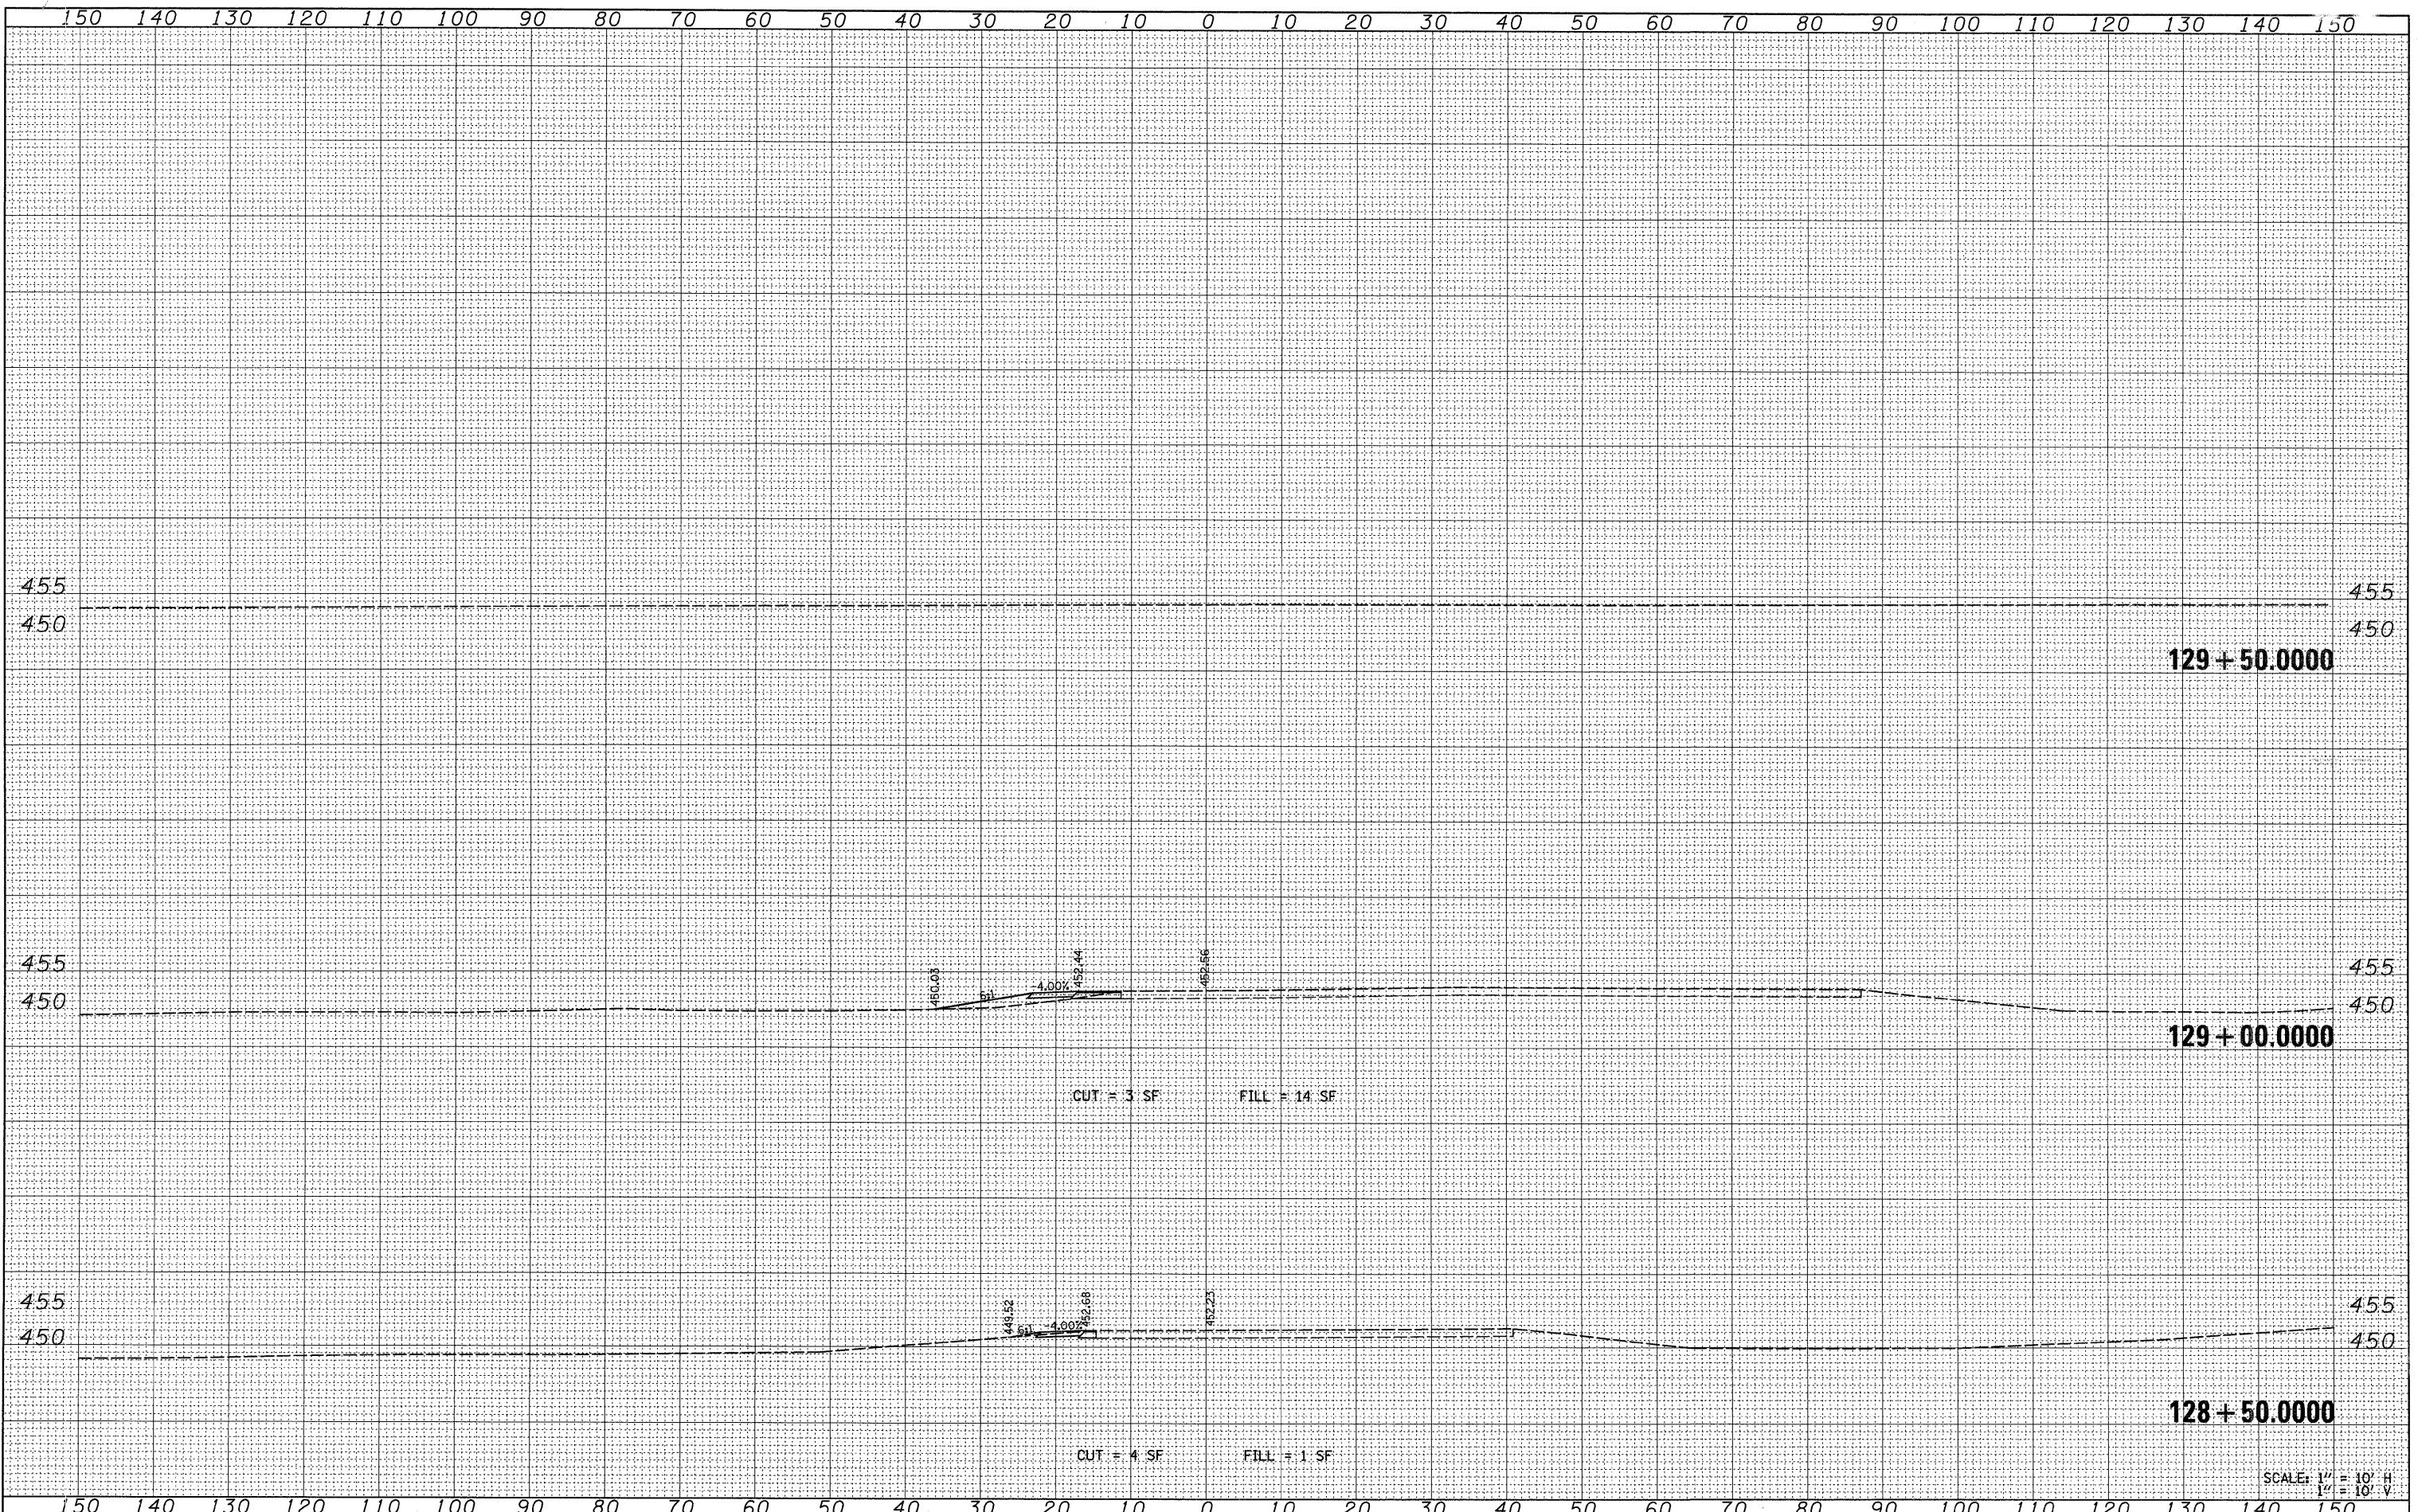

FILE NAME =	USER NAME = *USER*	DESIGNED -	REVISED -	STATE OF ILLINOIS DEPARTMENT OF TRANSPORTATION	CROSS SECTIONS TEMPORARY RAMP D		F.A.P. RTE.	SECTION	COUNTY	TOTAL SHEETS	SHEET NO.
*FILE#		DRAWN -	REVISED -		331	(1X-1A-1R-6,N-6,TS-5	WILLIAMSON	52	52		
PLOT SCALE = *SCALE*		CHECKED -	REVISED -		CONTRACT NO. 78223						
PLOT DATE = *DATE*		DATE -	REVISED -		ILLINOIS FED. AID PROJECT						

SCALE: 1" = 10' H
1" = 10' V
SCALE: 1" = 10' SHEET NO. 2 OF 2 SHEETS STA. 128+50.000 TO STA. 129+50.000 FED. ROAD DIST. NO. ILLINOIS FED. AID PROJECT