
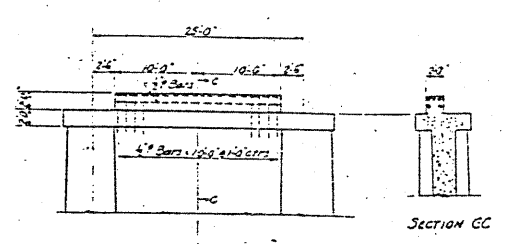


Actual Elevations
of Cutting Edges
A: 191.32
B: 191.10

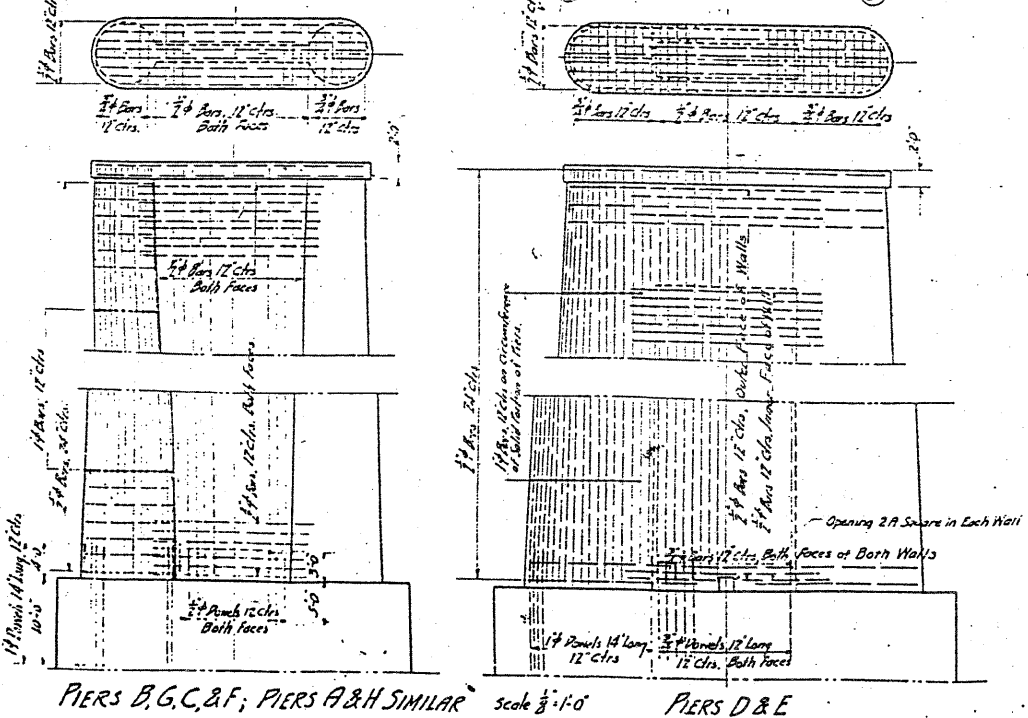

DETAIL OF BEARING BLOCK FOR APPROACH
STRINGERS AT PIERS A AND H

THE CAIRO BRIDGE AND TERMINAL COMPANY
MISSISSIPPI RIVER BRIDGE AT CAIRO, ILLINOIS
— RIVER PIERS —
Scale 1" = 20'-0"
MADDELL AND HARDESTY, CONSULTING ENGINEERS
NEW YORK CITY
MAY 12, 1927

Revised July 15, 1927

SHEET 3

FILE NAME =	USER NAME = dickersonlm	DESIGNED -	REVISED -	STATE OF ILLINOIS DEPARTMENT OF TRANSPORTATION	ORIGINAL PLAN DETAILS			F.A.S. RTE.	SECTION	COUNTY	TOTAL SHEETS	SHEET NO.
ct:\pwork\pwork\dickersonlm\02586031	02-0085-shr-plan.dgn	DRAWN -	REVISED -					944	(1380-BR-1-6	ALEXANDER	22	3
PLOT SCALE = 1/8" = 1'-0"	CHECKED -	REVISED -	REVISED -					CONTRACT NO. 78250				
PLOT DATE = 2/14/2011	DATE -	REVISED -	REVISED -					ILLINOIS FED. AID PROJECT				
				SCALE:	SHEET NO.	OF	SHEETS	STA.	TO STA.			