



85534

GENERAL NOTES

1. THE CONTRACTOR SHALL VERIFY THE LOCATION, DEPTH, AND SIZE OF EXISTING AND PROPOSED STORM SEWER LINES PRIOR TO ORDERING AND FABRICATION OF DRAINAGE STRUCTURES OR SEWERS.
2. WHERE SECTION, SUBSECTION, SUBDIVISION, OR PROPERTY MONUMENTS ARE ENCOUNTERED, THE ENGINEER SHALL BE NOTIFIED BEFORE SUCH MONUMENTS ARE REMOVED. THE CONTRACTOR SHALL PROTECT AND PRESERVE ALL PROPERTY MARKERS UNTIL AN OWNER OR AUTHORIZED SURVEYOR HAS WITNESSED OR REFERENCED THEIR LOCATION.
3. CONTRACTORS BIDDING THIS PROJECT SHALL VISIT THE SITE BEFORE BIDDING.
4. THE CONTRACTOR SHALL FIELD VERIFY ALL DIMENSIONS AND EXISTING CONDITIONS PRIOR TO CONSTRUCTION AND NOTIFY THE ENGINEER OF ANY DISCREPANCY IMMEDIATELY.
5. THE CONTRACTOR SHALL BE RESPONSIBLE FOR REPAIRS TO ANY UTILITY LINES AND EXISTING IMPROVEMENTS TO REMAIN THAT ARE DAMAGED AS A RESULT OF THE WORK.
6. ALL SECTIONS, DETAILS, AND NOTES SHOWN ON THE DRAWINGS ARE INTENDED TO BE TYPICAL AND SHALL APPLY TO SIMILAR SITUATIONS ELSEWHERE, UNLESS OTHERWISE SHOWN.
7. ANY EXISTING ROADWAY SIGNS OR POSTS IN CONFLICT WITH CONSTRUCTION ACTIVITY MUST BE CAREFULLY REMOVED AND REINSTALLED BY THE CONTRACTOR. ANY SIGNS OR POSTS DAMAGED BY THE CONTRACTOR MUST BE REPLACED AT THE CONTRACTOR'S EXPENSE. THIS WORK IS CONSIDERED INCIDENTAL TO CONSTRUCTION.
8. ADJUSTMENT OF PROPOSED GRADES TO MATCH EXISTING ENTRANCES OR OTHER FIELD CONDITIONS MAY BE REQUIRED AS DIRECTED BY THE ENGINEER.
9. ANY DAMAGE TO THE EXISTING PAVEMENT TO REMAIN DURING ANY CONSTRUCTION ACTIVITY SHALL BE REPAIRED AT THE CONTRACTOR'S EXPENSE.
10. THE OWNER RESERVES THE RIGHT TO REDUCE ANY QUANTITY OR DELETE ANY PAY ITEMS FROM THIS CONTRACT. NO ADDITIONAL COMPENSATION WILL BE ALLOWED.
11. IN ACCORDANCE WITH SECTION 602 OF STANDARD SPECIFICATIONS, THE CONNECTION OF EXISTING DRAIN TILES, PIPE UNDERDRAINS, PIPE CULVERTS, AND STORM SEWERS TO THE PROPOSED DRAINAGE SYSTEM STRUCTURES WILL NOT BE PAID FOR SEPARATELY BUT SHALL BE CONSIDERED AS INCLUDED IN THE PAY ITEMS PROVIDED.
12. ALL ELEVATIONS, STATIONS, AND OFFSETS SHOWN ON THE PLANS SHALL BE FIELD VERIFIED BY THE CONTRACTOR PRIOR TO CONSTRUCTION.
13. THE CONSTRUCTION SHALL BE GOVERNED BY THE "STANDARD SPECIFICATIONS FOR ROAD AND BRIDGE CONSTRUCTION IN ILLINOIS", CURRENT EDITION.
14. ALL REFERENCES TO THE "DEPARTMENT" OR "ENGINEER" IN THE I.D.O.T. STANDARD SPECIFICATIONS SHALL BE CONSTRUED TO MEAN THE OWNER OR HIS AGENT.
15. ALL PAVEMENT REMOVALS SHALL BE FULL DEPTH SAW CUT AT THE LIMITS TO BE REMOVED.
16. THE CONTRACTOR IS RESPONSIBLE FOR OBTAINING ALL NECESSARY PERMITS.
17. ACCESS SHALL BE MAINTAINED TO ALL PROPERTIES DURING ALL STAGES OF CONSTRUCTION.
18. EXCESS MATERIAL, IF NOT USED FOR OTHER ON-SITE PURPOSES, SHALL BE HAULED OFF-SITE AT CONTRACTOR'S EXPENSE.
19. THE WORK AREA SHALL BE POSITIVELY DRAINED DURING CONSTRUCTION. FINAL GRADES SHALL BE PROTECTED AGAINST DAMAGE FROM EROSION, SEDIMENTATION, AND TRAFFIC.
20. THE CONTRACTOR SHALL USE ANY ON SITE MATERIAL DEEMED SUITABLE BY THE ENGINEER BEFORE ANY NEW FILL IS HAULED TO THE SITE.
21. CONTRACTOR SHALL BE RESPONSIBLE FOR LOCATING ALL EXISTING UNDERGROUND UTILITIES PRIOR TO EXCAVATION.
22. THERE IS ESTIMATED TO BE AN EXCESS OF EARTH EXCAVATION FROM THIS PROJECT. THE ESTIMATED AMOUNT OF EXCESS IS 397 CU. YD. TO BE DISPOSED OF OFFSITE AT CONTRACTOR'S EXPENSE.

UTILITY CONTACTS

UTILITY NAME	TYPE	PHONE NUMBER
COMED 123 ENERGY AVENUE ROCKFORD, IL 61109	ELECTRIC	(815) 490-2320
NICOR 4651 LINDEN ROAD ROCKFORD, IL 61109	GAS	(815) 965-5416
AT&T 2408 8TH AVENUE ROCKFORD, IL 61108	TELEPHONE	(815) 394-7297
CITY OF ROCKFORD WATER DIVISION	WATER	(815) 987-5700

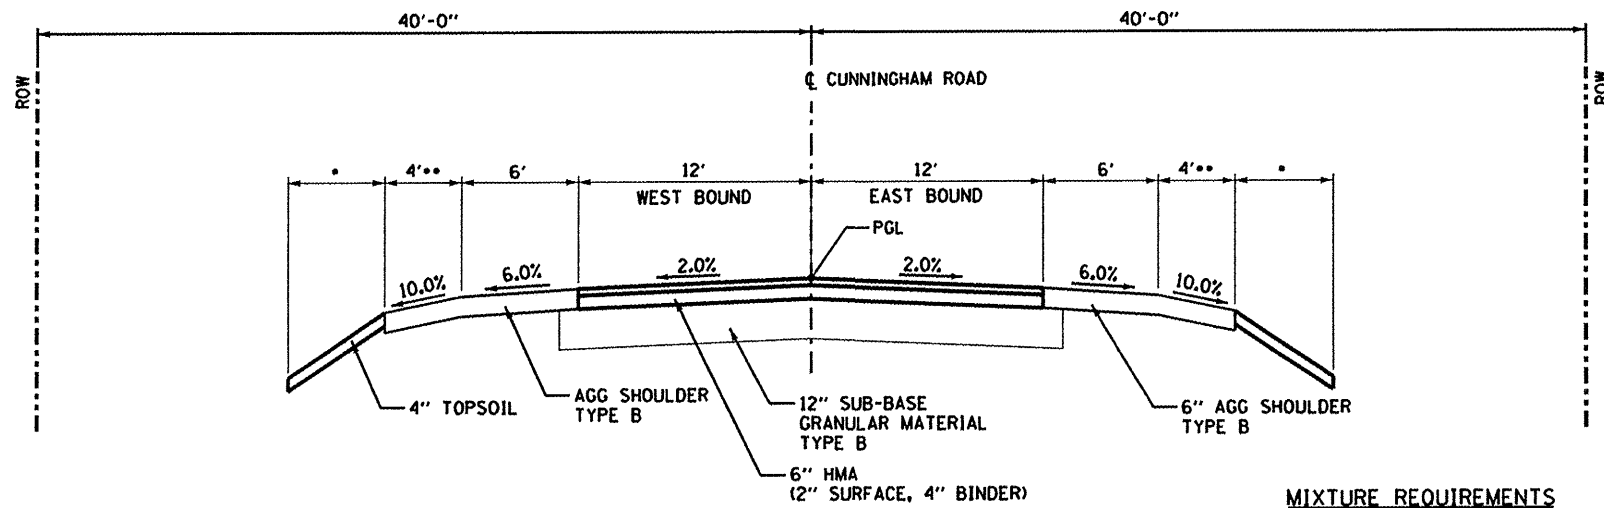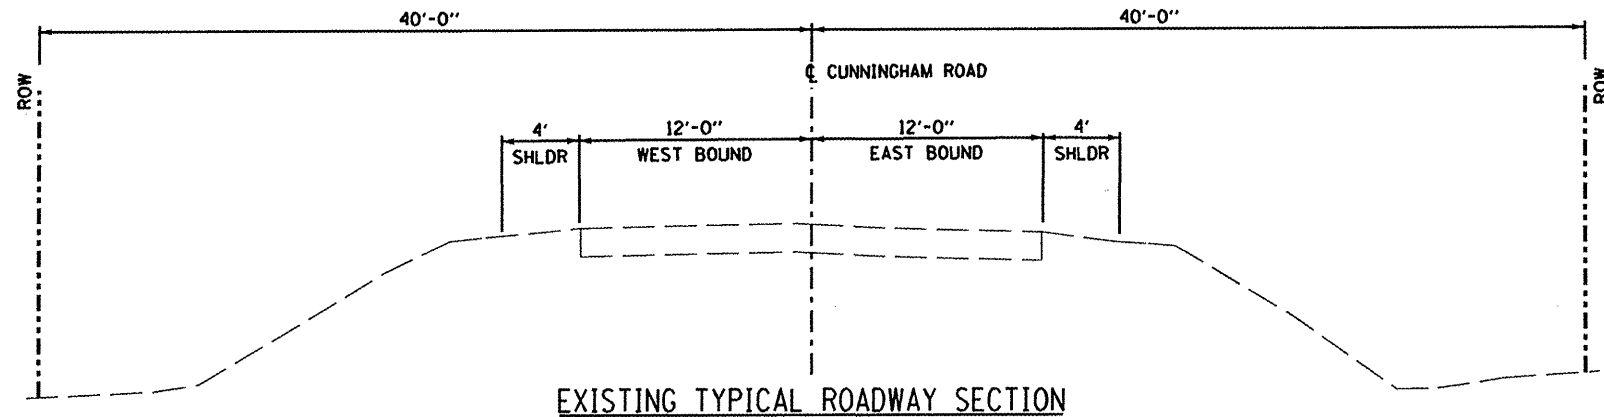

- VARIES; SEE CROSS SECTIONS
- TRANSITION TO 2.5' AT BACK OF ABUTMENTS

MIXTURE REQUIREMENTS

	HMA SURFACE	HMA BINDER
PG GRADE	PG58-28	PG58-28
DESIGN AIR VOIDS	4% AT N50	4% AT N50
MIXTURE COMPOSITION	IL-9.5 OR IL-12.5	IL-19.0
FRICTION AGGREGATE	MIXTURE C	
MIXTURE WEIGHT	112 LB./S.Y./IN	112 LB./S.Y./IN
TRAFFIC FACTOR	0.174	0.174

TYPICAL SECTION
STA. 305+20 TO STA. 306+42.5
STA. 307+14.5 TO STA. 308+35

HANSON
 Hanson Professional Services Inc.
 Copyright Hanson Professional Services Inc. 2008

LAYOUT JDM 01/11/11
 DRAWN JDM 02/03/11
 REVIEWED DPA 02/03/11
 FILE NAME: I:\18Jobs\18L8054\CA00\Road\Sheet\C-002-GEN.dgn

FILE NAME =	USER NAME =	DESIGNED - DPA	REVISED -
I:\18Jobs\18L8054\CA00\Road\Sheet\C-002-GEN.dgn		DRAWN - JDM	REVISED -
PLOT SCALE = AS SHOWN		CHECKED - DPA	REVISED -
PLOT DATE = 02/04/2011		DATE - 02/03/11	REVISED -

STATE OF ILLINOIS
DEPARTMENT OF TRANSPORTATION

GENERAL NOTES, UTILITY CONTACTS, AND TYPICAL SECTION
CUNNINGHAM ROAD BRIDGE REPLACEMENT
ROCKFORD, ILLINOIS

SHEET NO. OF SHEETS STA. TO STA.

F.A.U. RTE.	SECTION	COUNTY	TOTAL SHEETS	SHEET NO.
5077	10-00462-00-BR	WINNEBAGO	21	2
CONTRACT NO. 85534				
FED. ROAD DIST. NO. ILLINOIS FED. AID PROJECT				