

LEFT EDGE OF APPROACH PAVEMENT

Location	Station	Offset Lt.	Theoretical Grade Elevations
A	60+17.03	15.00	777.43
B	60+27.03	15.00	777.42
C	60+37.03	15.00	777.41
D	60+47.03	15.00	777.39

LEFT EDGE OF TRAFFIC LANE

Location	Station	Offset Lt.	Theoretical Grade Elevations
A	60+19.34	11.00	777.51
B	60+29.34	11.00	777.50
C	60+39.34	11.00	777.48
D	60+49.34	11.00	777.46

CENTERLINE


Location	Station	Offset	Theoretical Grade Elevations
A	60+25.69	0.00	777.72
B	60+35.69	0.00	777.71
C	60+45.69	0.00	777.69
D	60+55.69	0.00	777.67

RIGHT EDGE OF TRAFFIC LANE

Location	Station	Offset Rt.	Theoretical Grade Elevations
A	60+32.04	11.00	777.50
B	60+42.04	11.00	777.48
C	60+52.04	11.00	777.46
D	60+62.04	11.00	777.43

RIGHT EDGE OF APPROACH PAVEMENT

Location	Station	Offset Rt.	Theoretical Grade Elevations
A	60+34.35	15.00	777.41
B	60+44.35	15.00	777.39
C	60+54.35	15.00	777.37
D	60+64.35	15.00	777.34

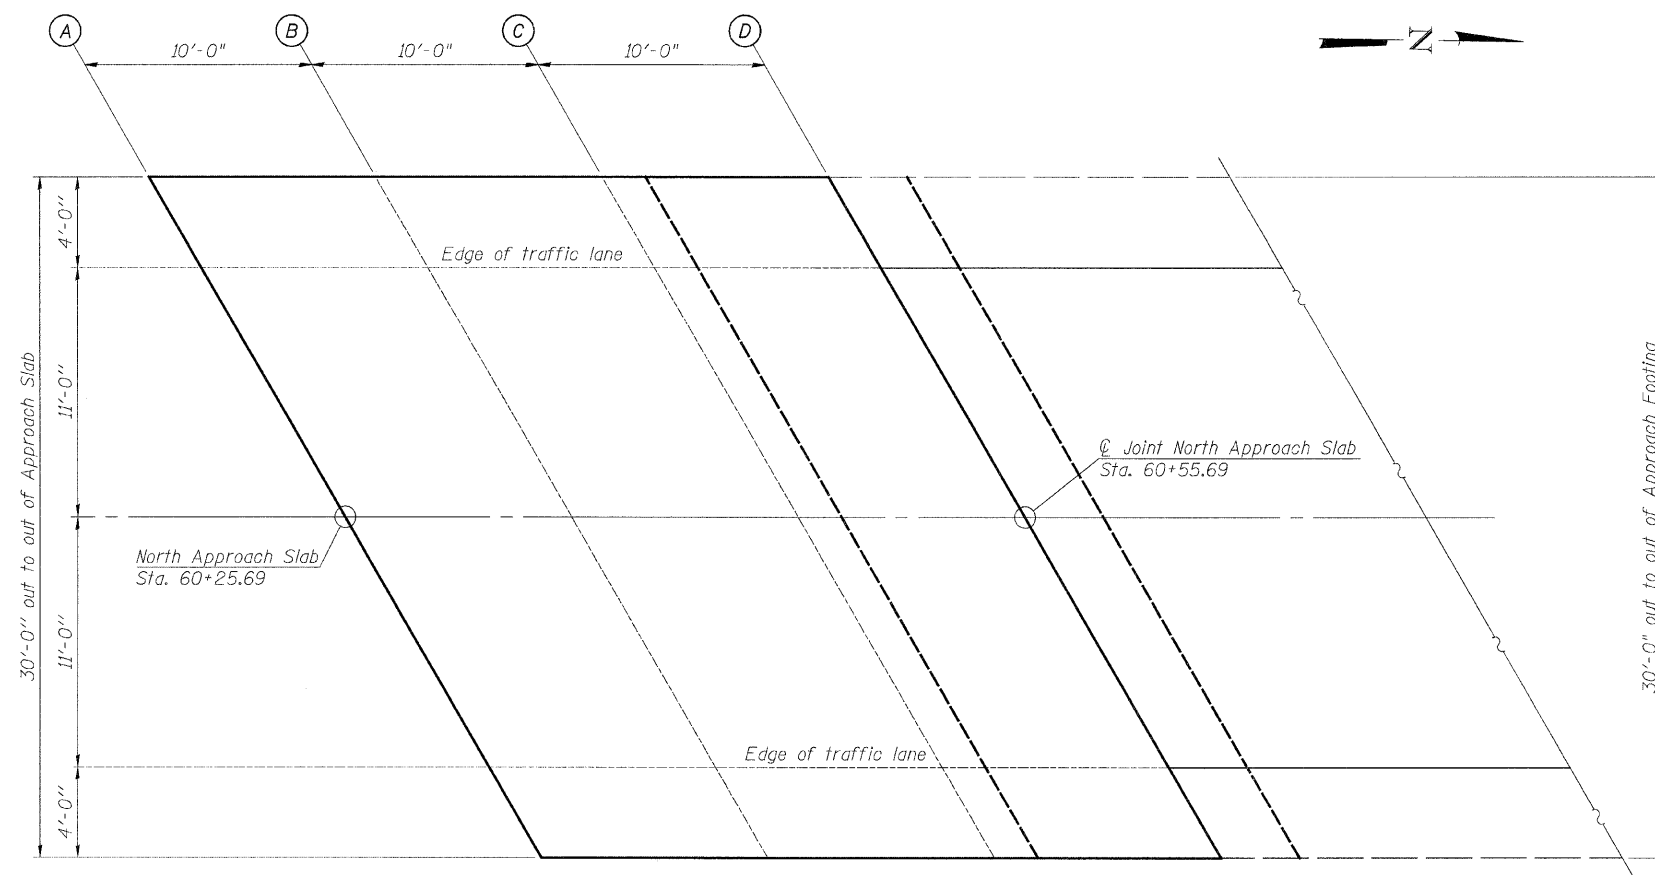

PLAN

FILE NAME = S:\PROJECTS\2010\1051D10\_Bureau\CH11\DESIGN\STRUCT\Drawings\1051D10TopNorthApproachSlabElevations.dgn

USER NAME =	DESIGNED - M. C. WAGNER	REVISED -
	CHECKED - B. K. CONVERSE	REVISED -
PLOT SCALE =	DRAWN - F. D. LACHAT	REVISED -
PLOT DATE =	CHECKED - M. A. CACKLEY	REVISED -

**BUREAU COUNTY**  
**F.A.S. 184 (C.H. 11) OVER BIG BUREAU CREEK**  
**STATION 59 + 75**

**TOP OF NORTH BRIDGE APPROACH SLAB ELEVATIONS**  
**STRUCTURE NO. 006-3032**

STRUCTURAL SHEET NO. 5 OF 17 SHEETS

F.A.S. RTE.	SECTION	COUNTY	TOTAL SHEETS	SHEET NO.
184	08-00211-00-BR	BUREAU	31	14
WHA# 1051D10		CONTRACT NO. 87462		
[ILLINOIS] FED. AID PROJECT BRS-0184(07)				