


FINAL SURVEY	SURVEYED	BY	DATE
NOTE BOOK	PLOTTED		
AREAS CHECKED	TEMPLATE		
NO.	AREAS CHECKED		

ORIGINAL SURVEY	SURVEYED	BY	DATE
NOTE BOOK	PLOTTED		
AREAS CHECKED	TEMPLATE		
NO.	AREAS CHECKED		

UNLESS ELEVATIONS ARE SHOWN
ALL UTILITY LOCATIONS SHOWN ON THE CROSS SECTIONS
ARE BASED ON THE APPROXIMATE DEPTH SUPPLIED BY
THE UTILITY COMPANY

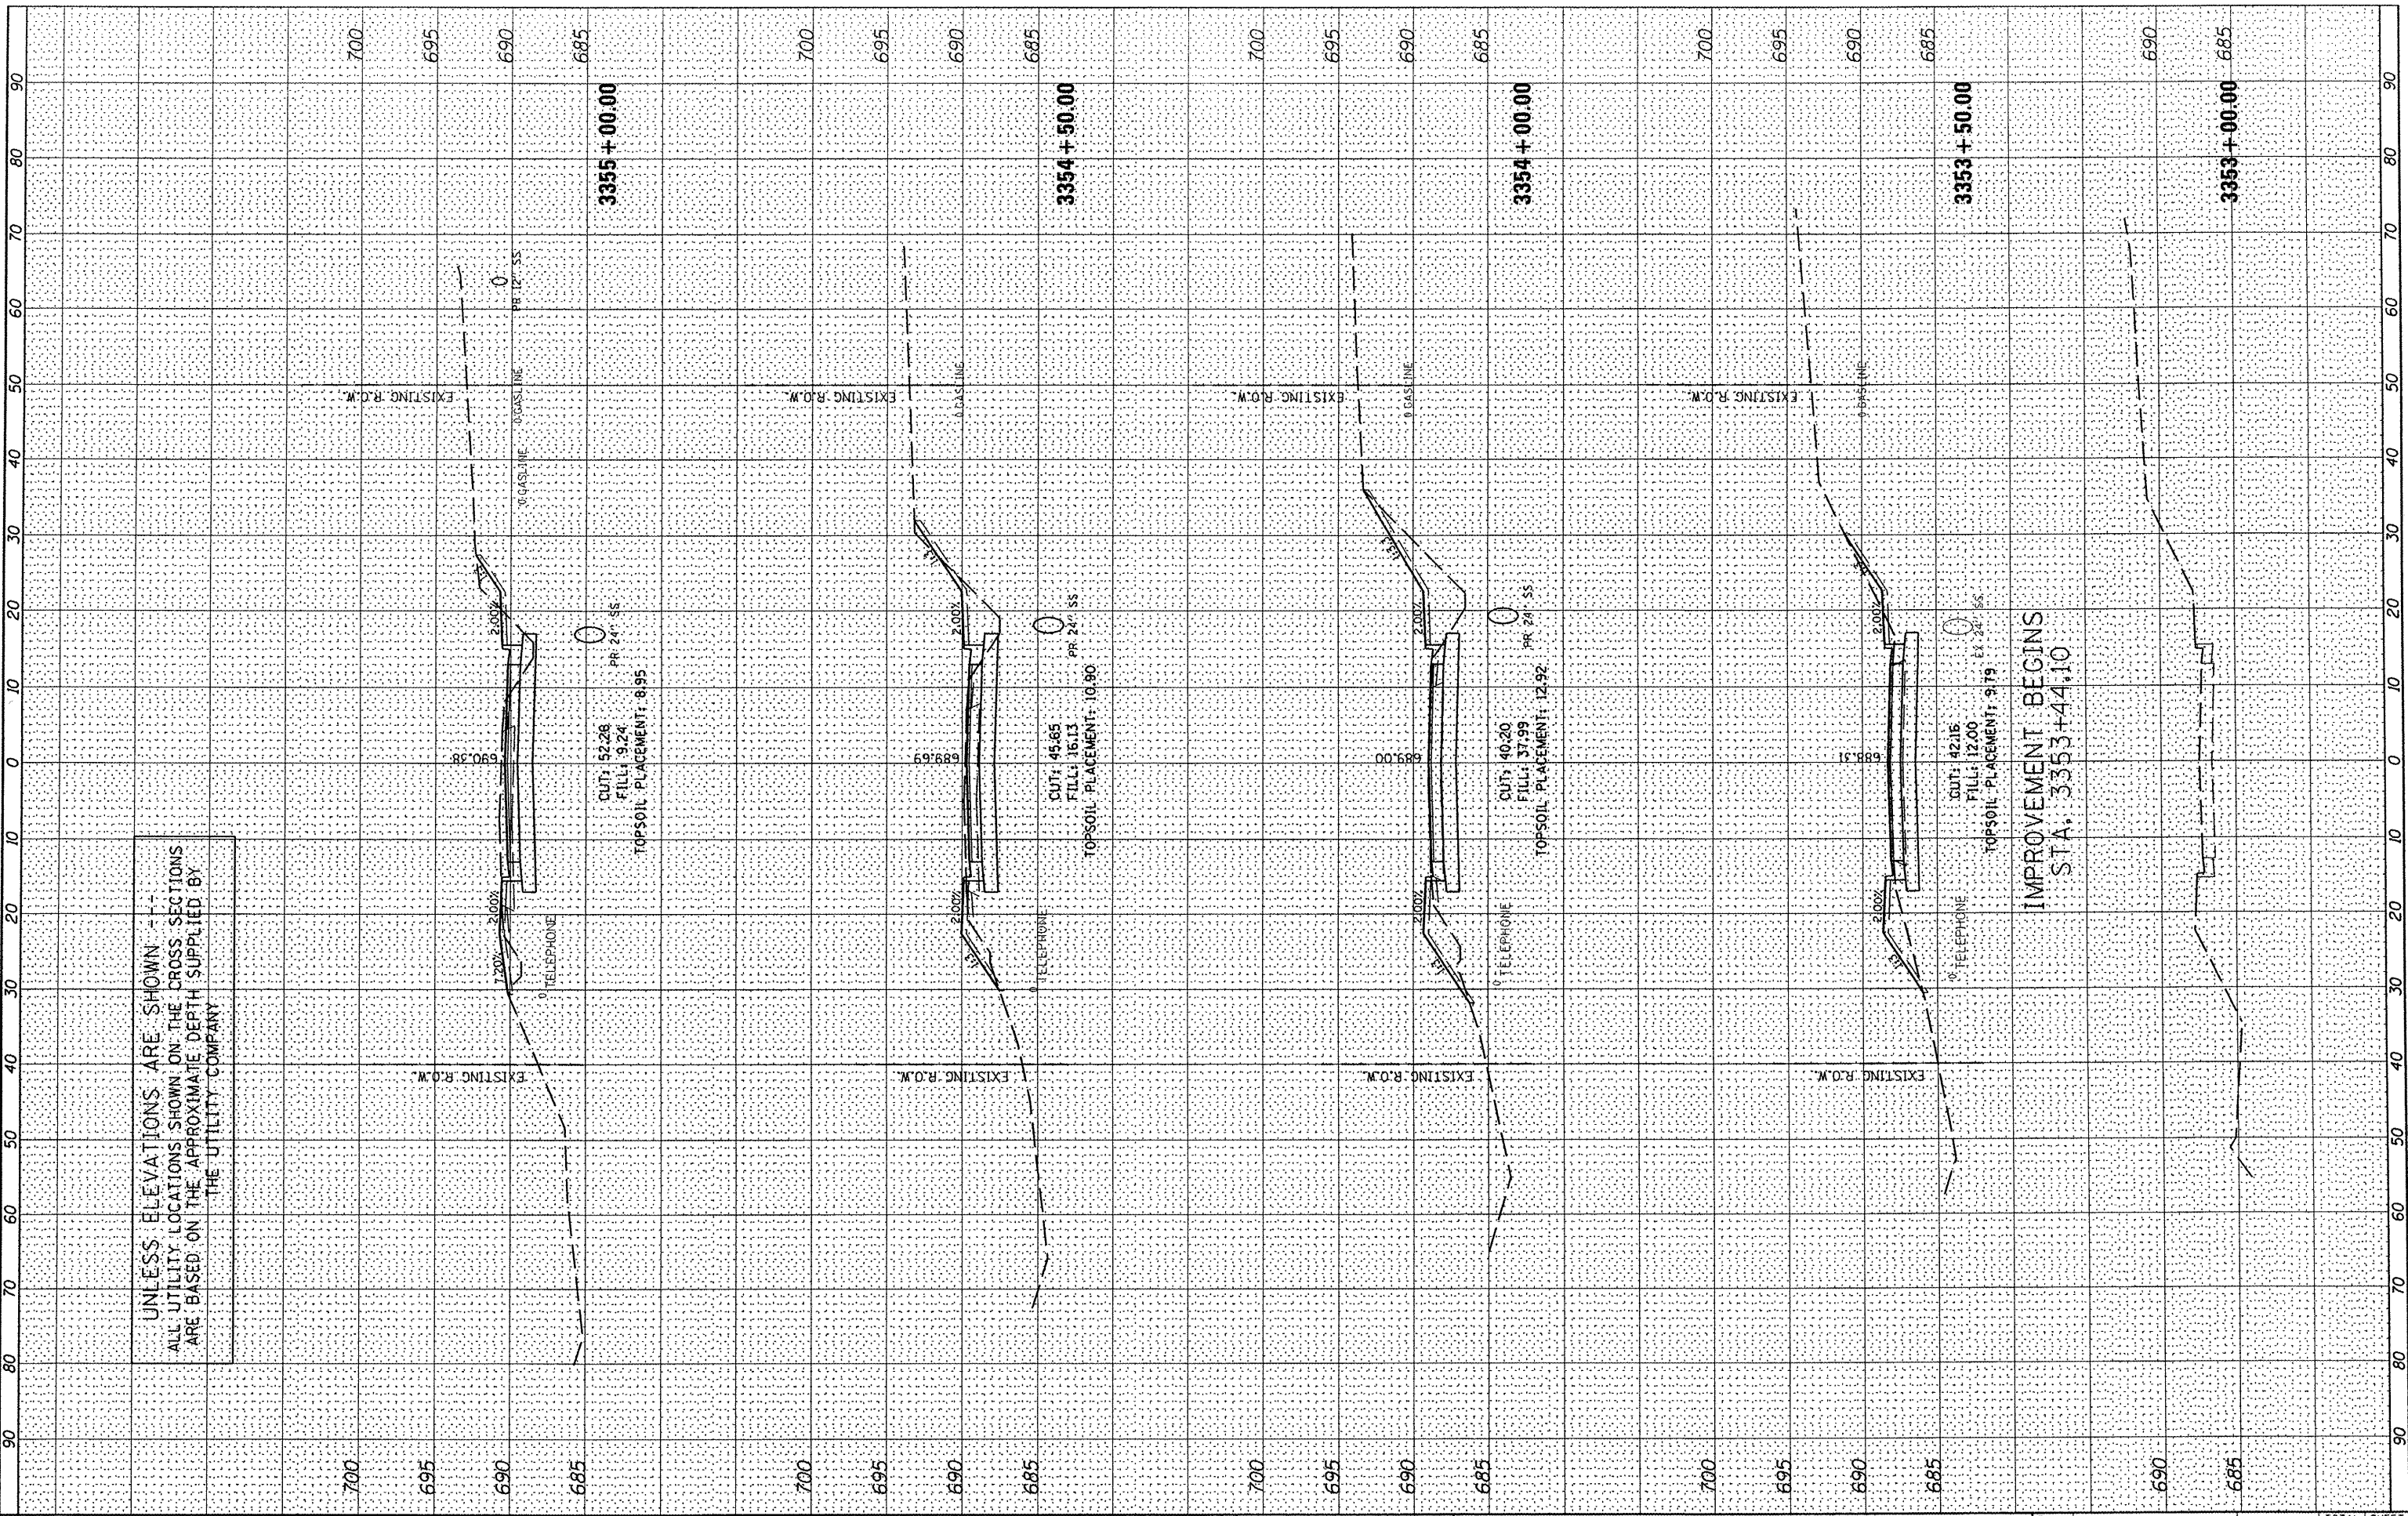

IMPROVEMENT BEGINS
STA. 3353+44.10

FILE NAME = s:\237\2010\23710006 (Centennial)IvoSegment1VP
 USER NAME = rbradlio
 DESIGNER - BAB/RAW
 DRAWN - BAB
 CHECKED - RMB
 DATE - 03/02/2011

DESIGNED - BAB/RAW
 REVISIONS -
 REVISIONS -
 REVISIONS -
 REVISIONS -

STATE OF ILLINOIS
 DEPARTMENT OF TRANSPORTATION

CENTENNIAL DRIVE PHASE IV
 CROSS SECTIONS
 SCALE: SHEET NO. 1 OF 13 SHEETS STA. 3353+00.00 TO STA. 3355+00.00

F.A.U. RTE.	SECTION	COUNTY	TOTAL SHEETS	SHEET NO.
6745	07-00130-03-PV	TAZEWELL	39	27
CONTRACT NO. 89481				

ILLINOIS FED. AID PROJECT