


FINAL SURVEY	SURVEYED	BY	DATE
NOTE BOOK	PLOTTED		
NO.	TEMPLATE		
	AREAS CHECKED		

ORIGINAL SURVEY	SURVEYED	BY	DATE
NOTE BOOK	PLOTTED		
NO.	TEMPLATE		
	AREAS CHECKED		

UNLESS ELEVATIONS ARE SHOWN --
ALL UTILITY LOCATIONS SHOWN ON THE CROSS SECTIONS
ARE BASED ON THE APPROXIMATE DEPTH SUPPLIED BY
THE UTILITY COMPANY

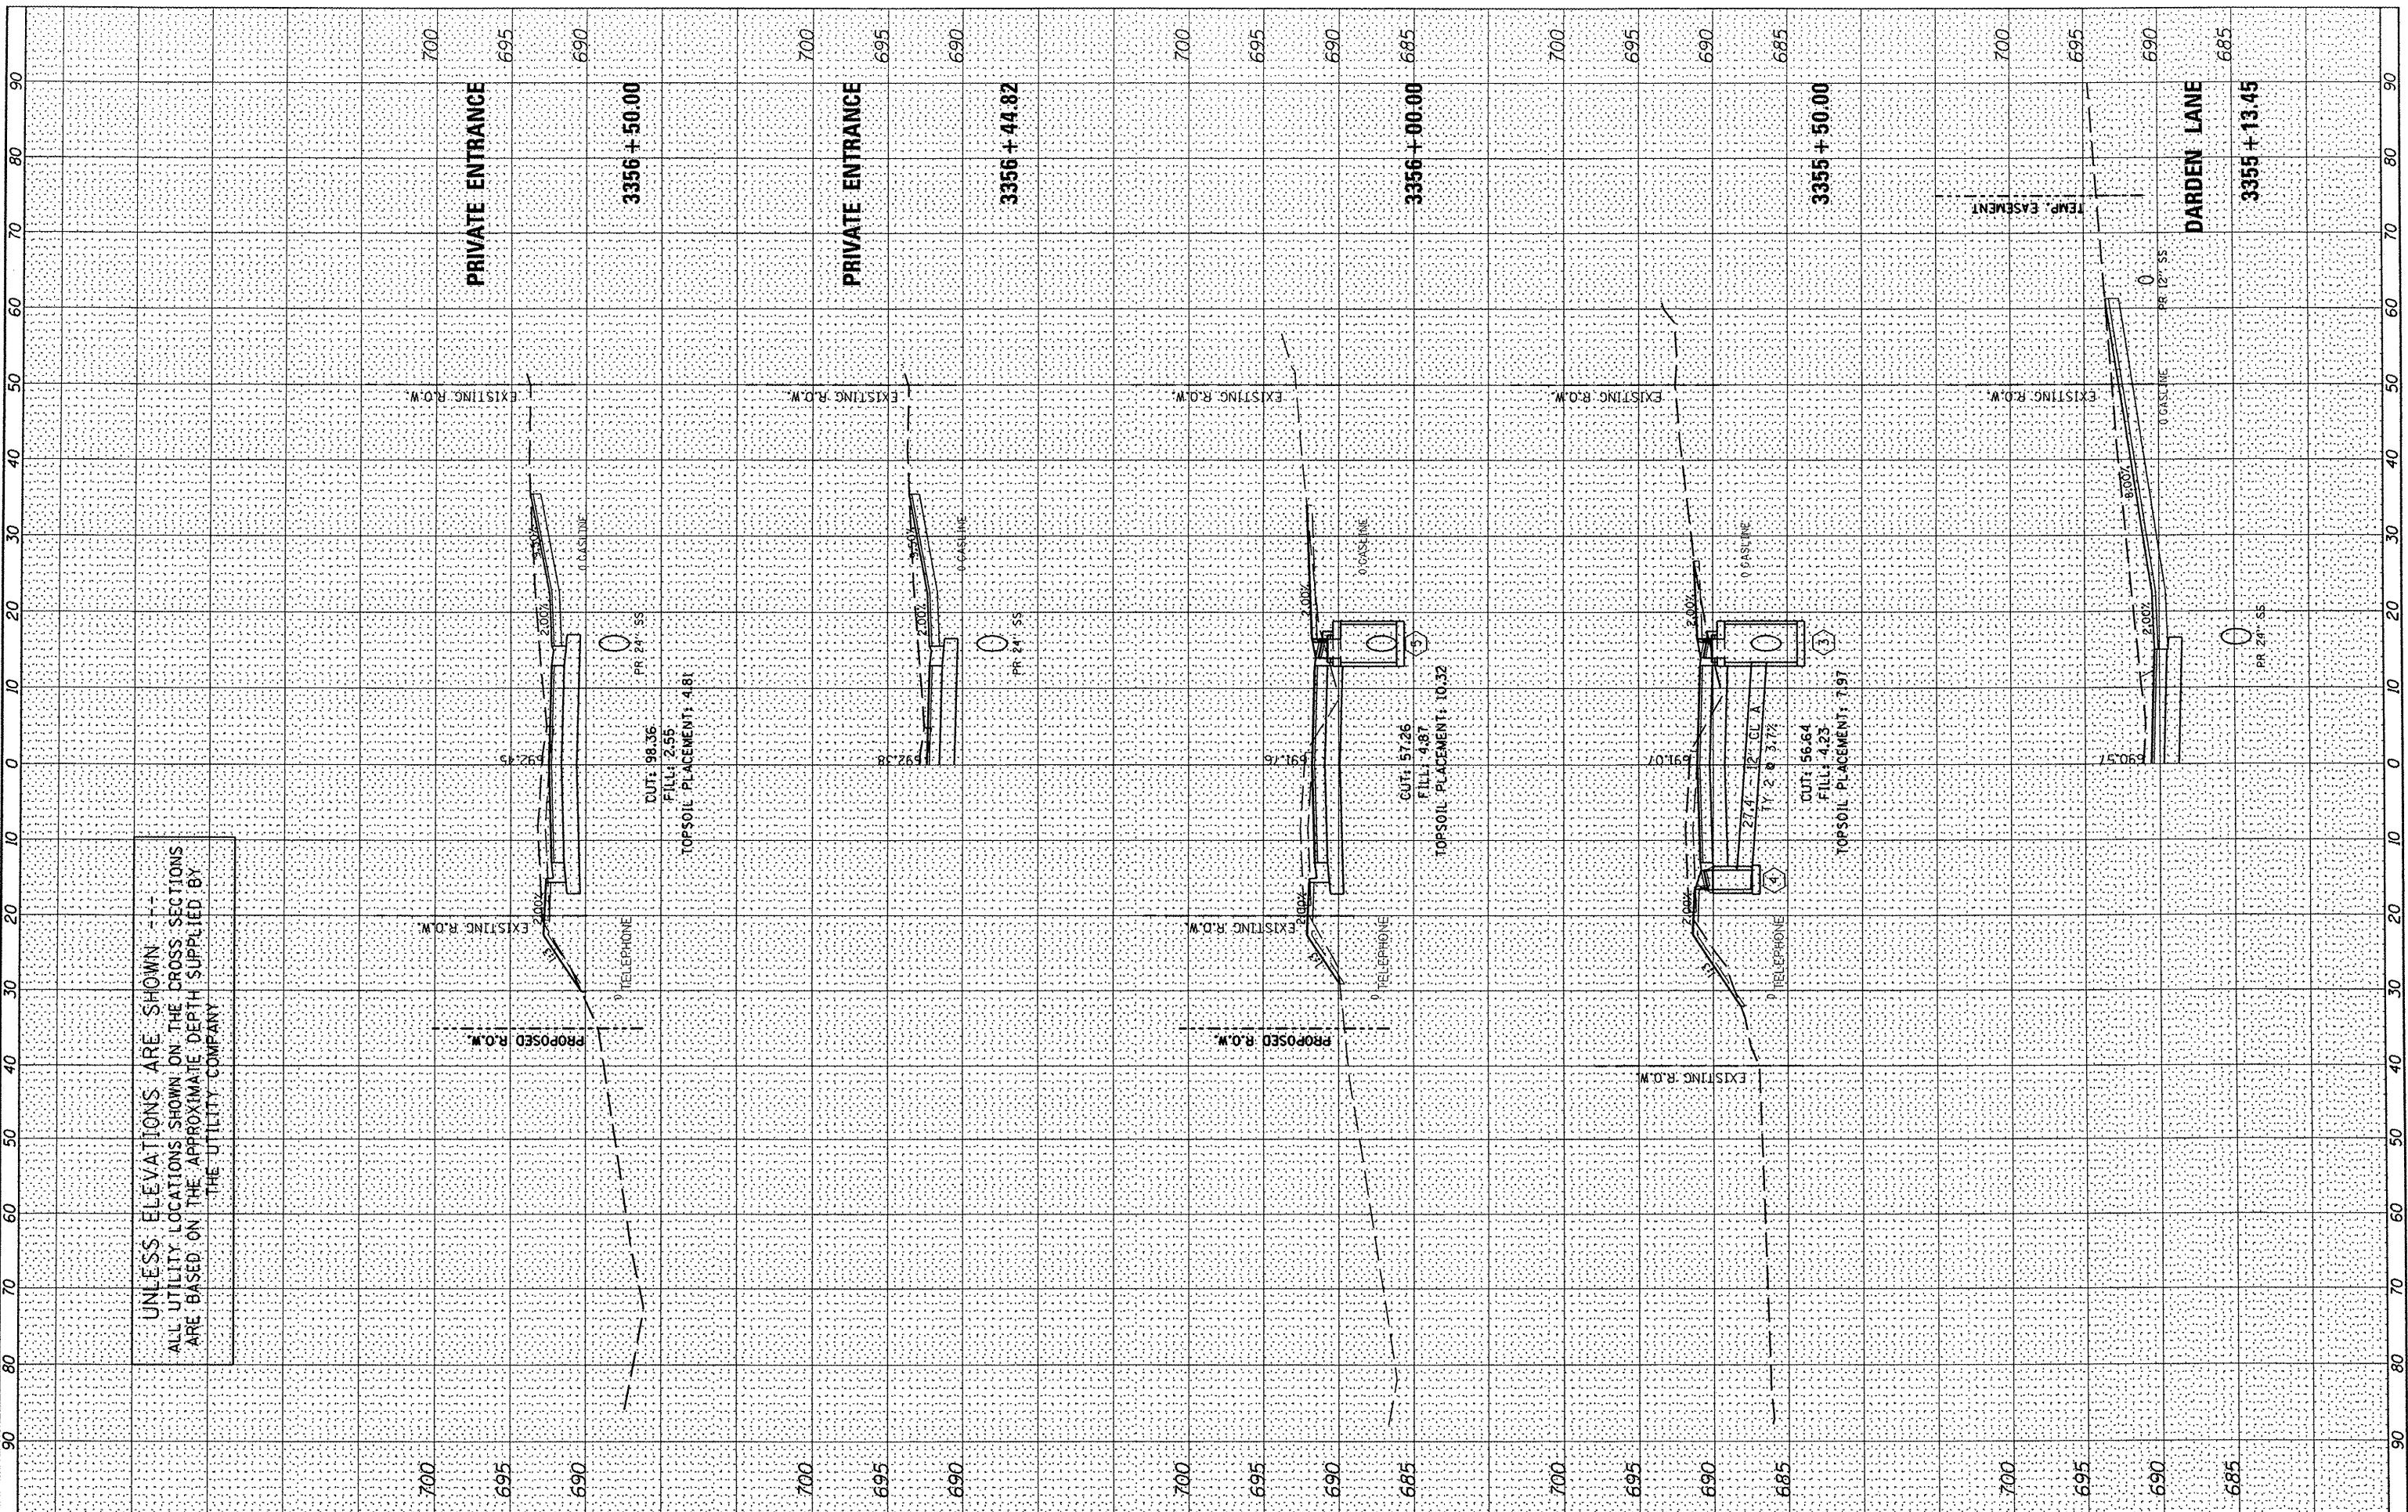

FILE NAME =	USER NAME = rmbrodle	DESIGNED - BAB/RAW	REVISED -	STATE OF ILLINOIS DEPARTMENT OF TRANSPORTATION		CENTENNIAL DRIVE PHASE IV CROSS SECTIONS		F.A.U. RTEL. 6745	SECTION 07-00130-03-PV	COUNTY TAZEWELL	TOTAL SHEETS 39	SHEET NO. 28	
si:\237\2010\23710006 (CentennialDriveSegment)VP	IND\CADD\CADD Sheets\0489481-sht-xsc.dgn	DRAWN - BAB	REVISED -					SCALE: ----- SHEET NO. 2 OF 13 SHEETS STA. 3355+13.45 TO STA. 3356+50.00		CONTRACT NO. 89481		ILLINOIS FED. AID PROJECT	
PLOT SCALE = 20,0000' / IN.	DATE - 03/02/2011	CHECKED - RMB	REVISED -										
PLOT DATE = 3/3/2011		DATE - 03/02/2011	REVISED -										