


FINAL SURVEY	BY	DATE
PLOTTED		
NOTE BOOK		
AREAS CHECKED		
NO.		

ORIGINAL SURVEY	BY	DATE
TEMPLATE		
NOTE BOOK		
AREAS CHECKED		
NO.		

UNLESS ELEVATIONS ARE SHOWN ---  
ALL UTILITY LOCATIONS SHOWN ON THE CROSS SECTIONS  
ARE BASED ON THE APPROXIMATE DEPTH SUPPLIED BY  
THE UTILITY COMPANY

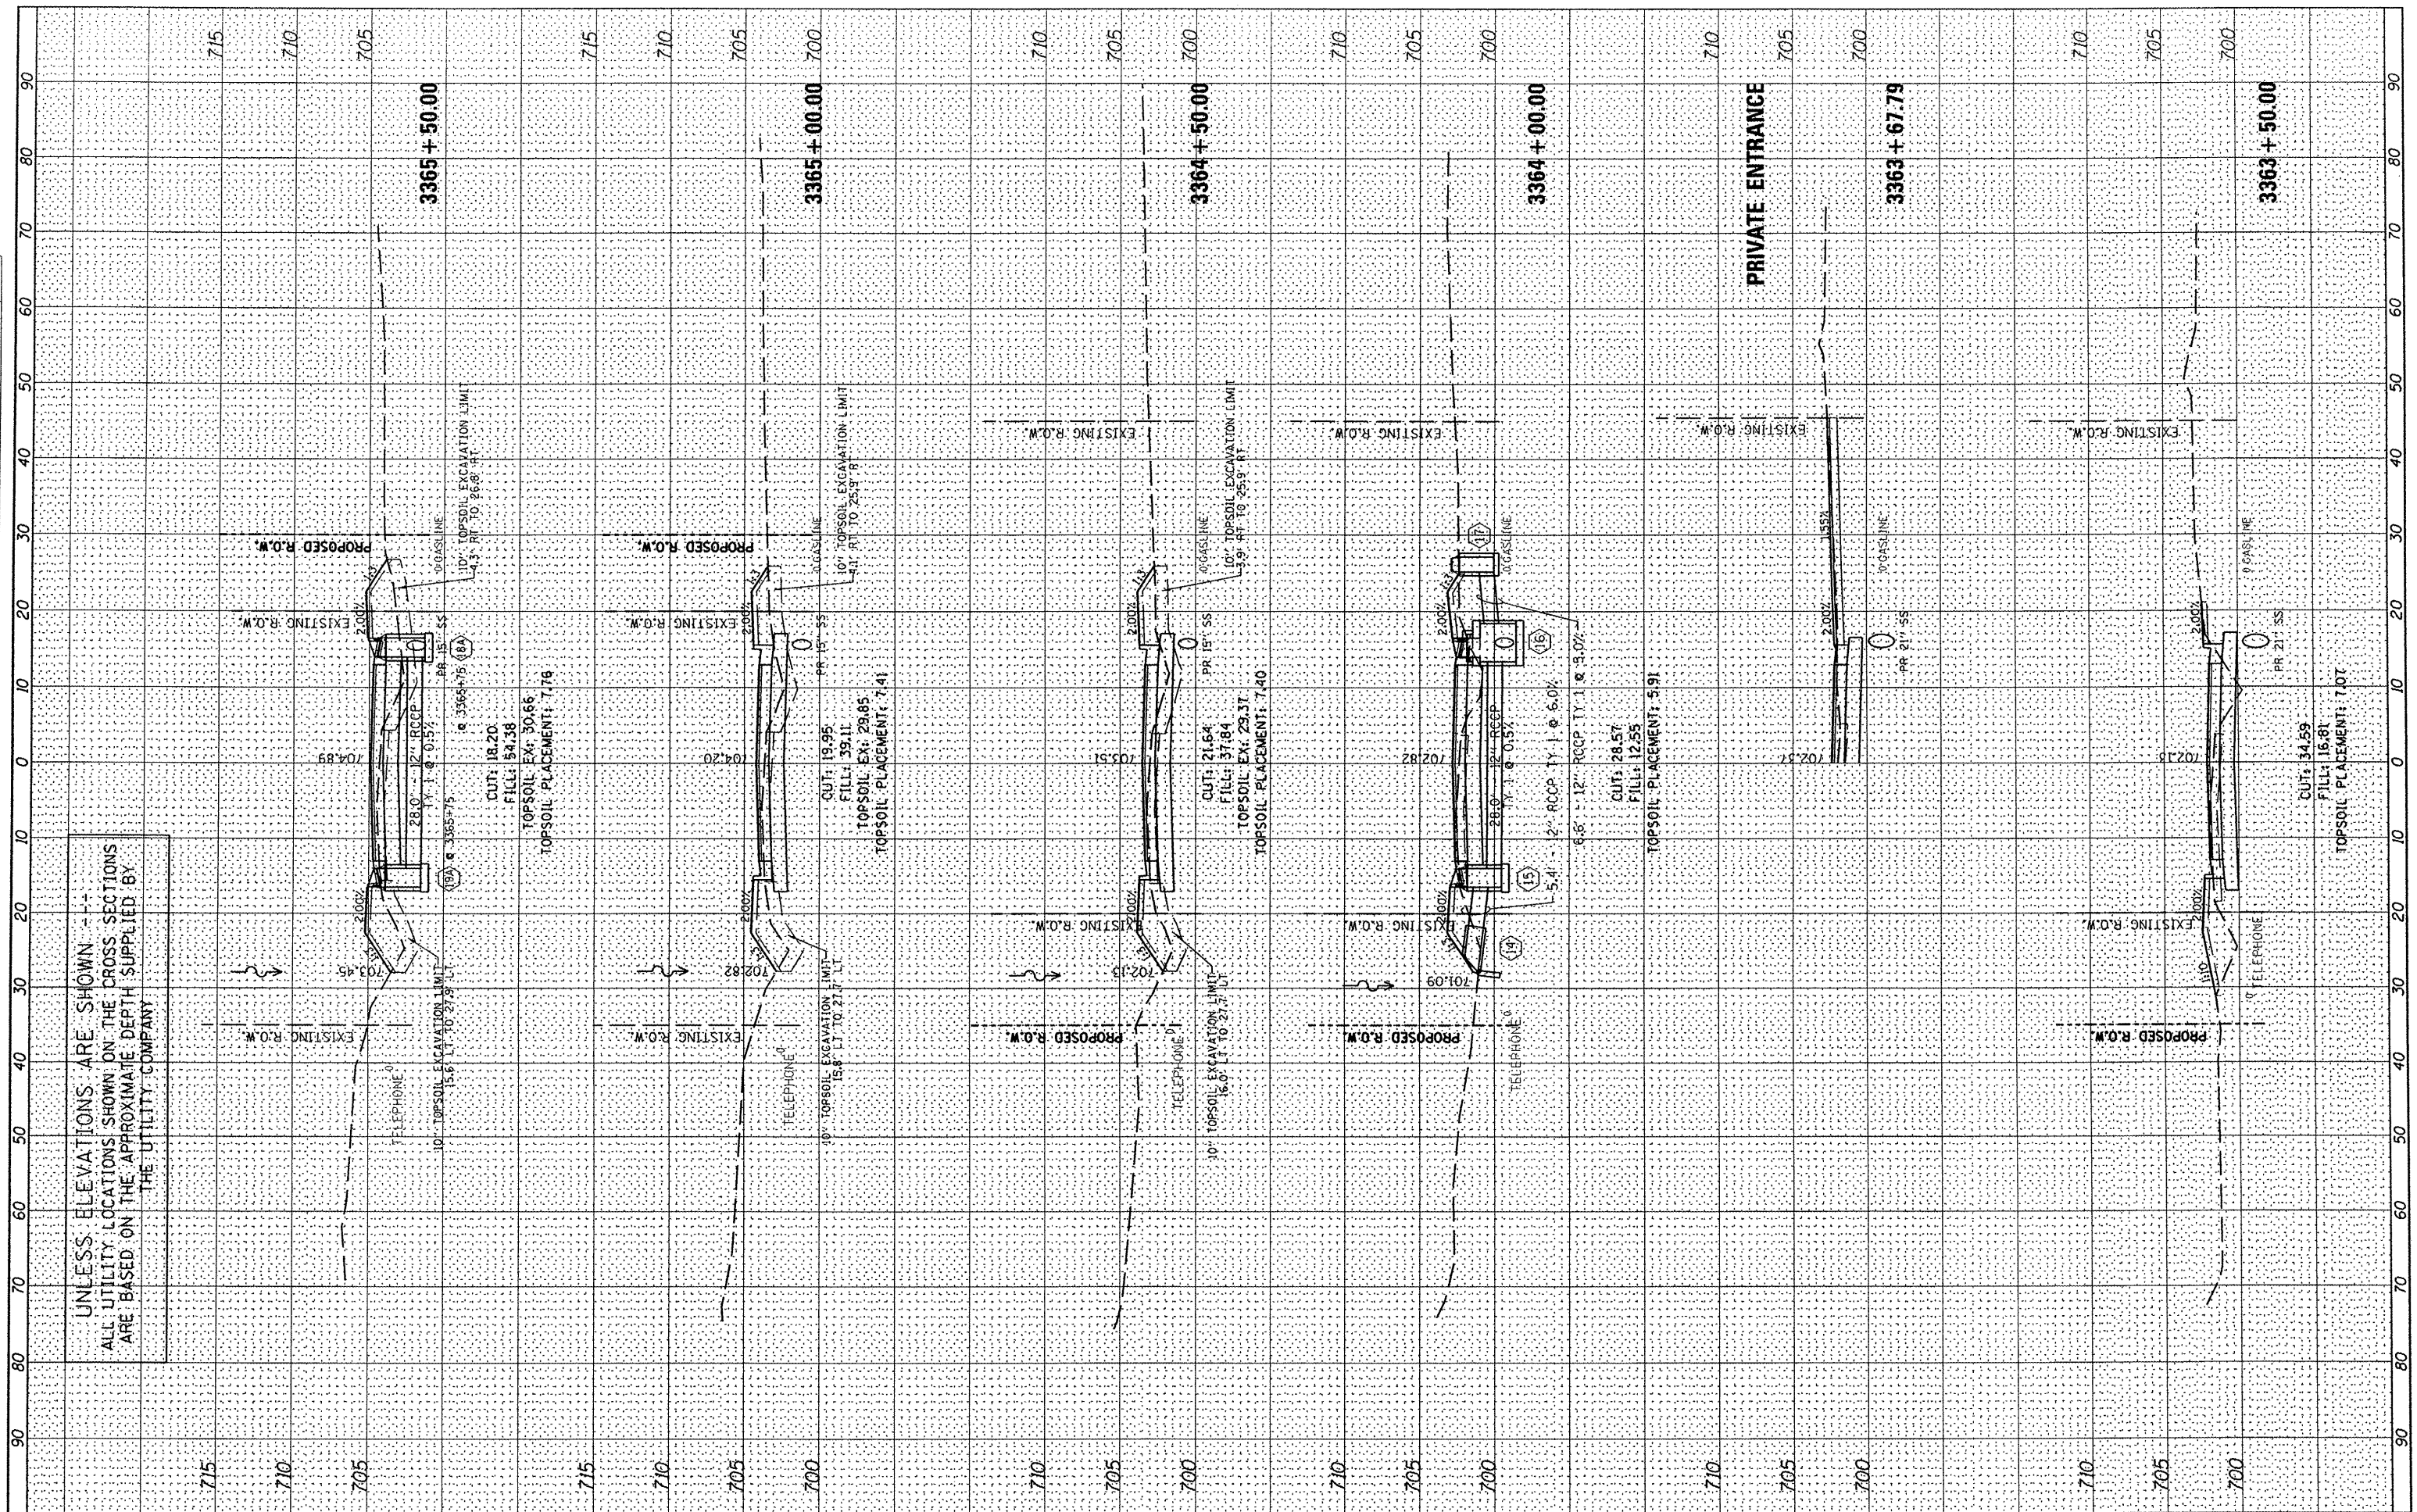

FILE NAME =	USER NAME = rmbrodie
sr:\237\2010\23710006 (Centennial DriveSegment)VP	IN:\CADD\CADD Sheets\0489481-sh-t-xsc.dgn
PLOT SCALE = 20:0000 / 1 IN.	CHECKED - RMB
PLOT DATE = 3/3/2011	DATE - 03/02/2011

DESIGNED - BAB/RAW	REVISED -
DRAWN - BAB	REVISED -
CHECKED - RMB	REVISED -
DATE - 03/02/2011	REVISED -

**STATE OF ILLINOIS  
DEPARTMENT OF TRANSPORTATION**

**CENTENNIAL DRIVE PHASE IV  
CROSS SECTIONS**

SCALE: ----- SHEET NO. 6 OF 13 SHEETS STA. 3363+50.00 TO STA. 3365+50.00

F.A.U. RTE. 6745	SECTION 07-00130-03-PV	COUNTY TAZEWELL	TOTAL SHEETS 39	SHEET NO. 32
CONTRACT NO. 89481			ILLINOIS FED. AID PROJECT	