


FINAL SURVEY	BY	DATE
PLOTTED		
NOTE BOOK		
AREAS CHECKED		
NO.		

ORIGINAL SURVEY	BY	DATE
PLOTTED		
NOTE BOOK		
AREAS CHECKED		
NO.		

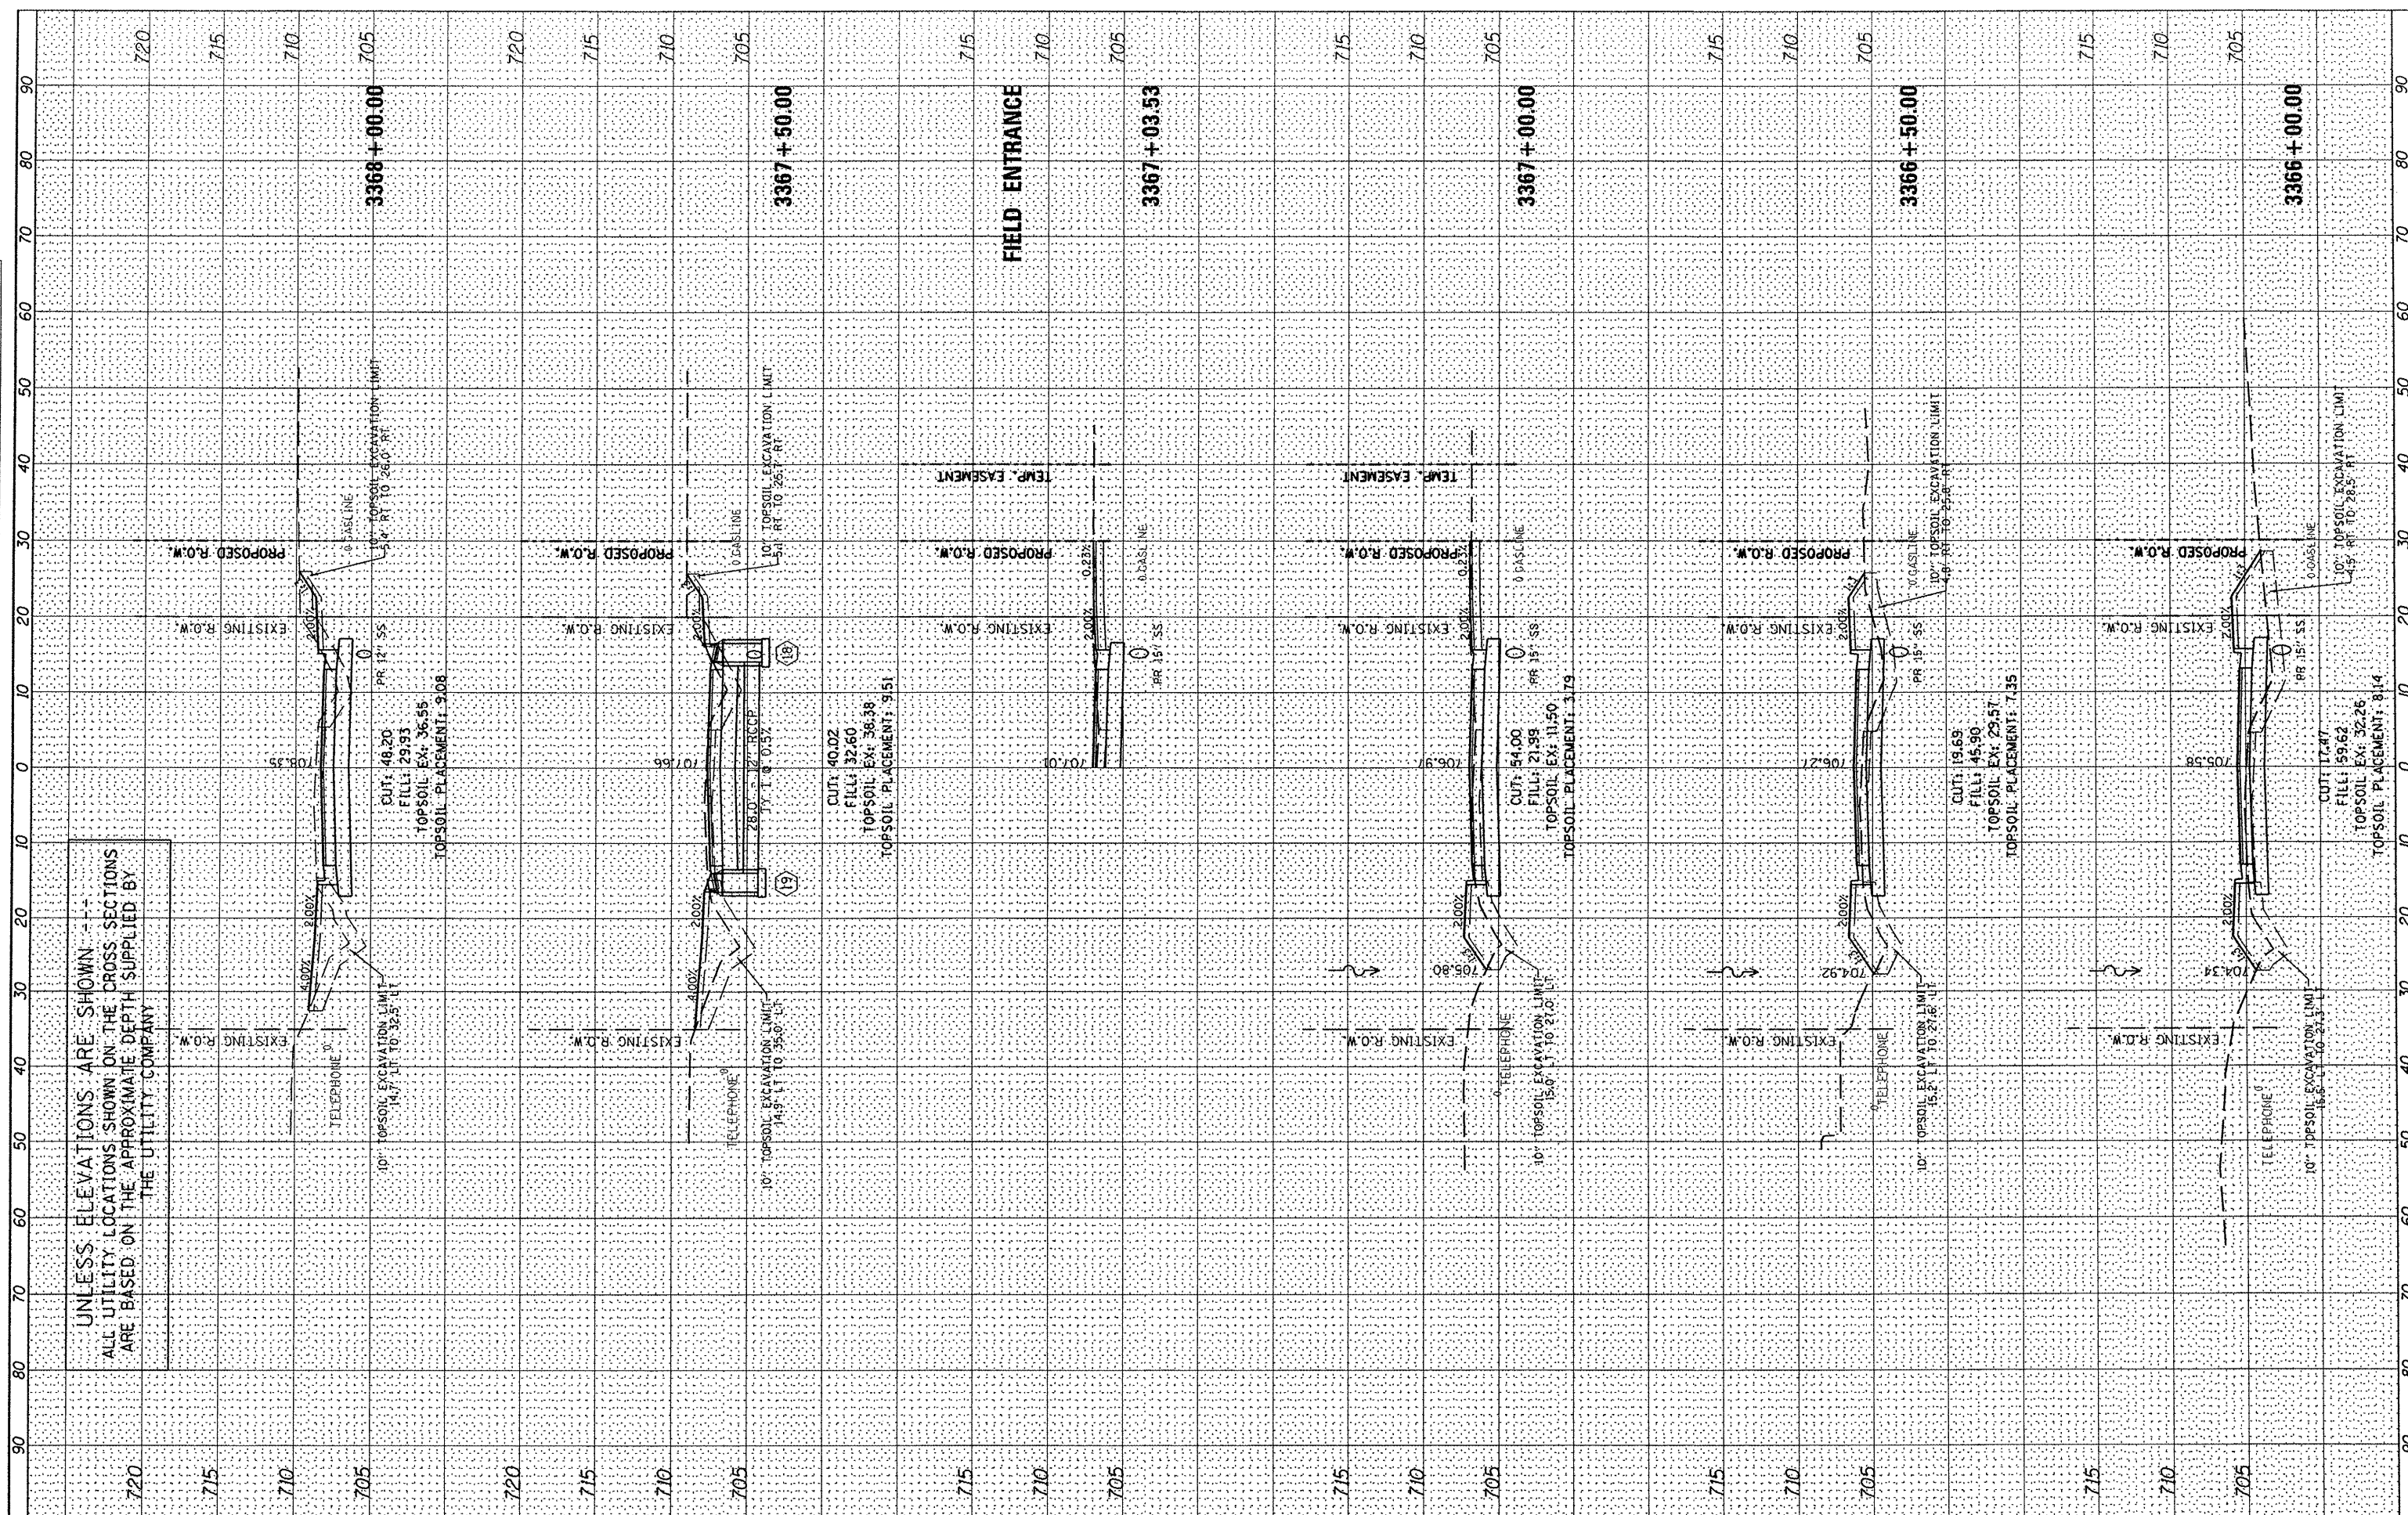

FILE NAME = s:\237\2010\23710006 (Centennial)DriveSegment1VP  
 USER NAME = rmbrodie  
 DESIGNED - BAB/RAW  
 DRAWN - BAB  
 CHECKED - RMB  
 DATE - 03/02/2011

REVISIONS:  
 REVISED -  
 REVISED -  
 REVISED -  
 REVISED -

**STATE OF ILLINOIS  
 DEPARTMENT OF TRANSPORTATION**

**CENTENNIAL DRIVE PHASE IV  
 CROSS SECTIONS**

SCALE: \_\_\_\_\_ SHEET NO. 7 OF 13 SHEETS STA. 3366+00.00 TO STA. 3367+00.00

F.A.U. RTE.	SECTION	COUNTY	TOTAL SHEETS	SHEET NO.
6745	07-00130-03-PV	TAZEWELL	39	33
CONTRACT NO. 89481			ILLINOIS FED. AID PROJECT	