


FINAL SURVEY	SURVEYED	BY	DATE
NOTE BOOK	PLOTTED		
NO.	TEMPLATE		
	AREAS CHECKED		

ORIGINAL SURVEY	SURVEYED	BY	DATE
NOTE BOOK	PLOTTED		
NO.	TEMPLATE		
	AREAS CHECKED		

UNLESS ELEVATIONS ARE SHOWN ---  
ALL UTILITY LOCATIONS SHOWN ON THE CROSS SECTIONS  
ARE BASED ON THE APPROXIMATE DEPTH SUPPLIED BY  
THE UTILITY COMPANY

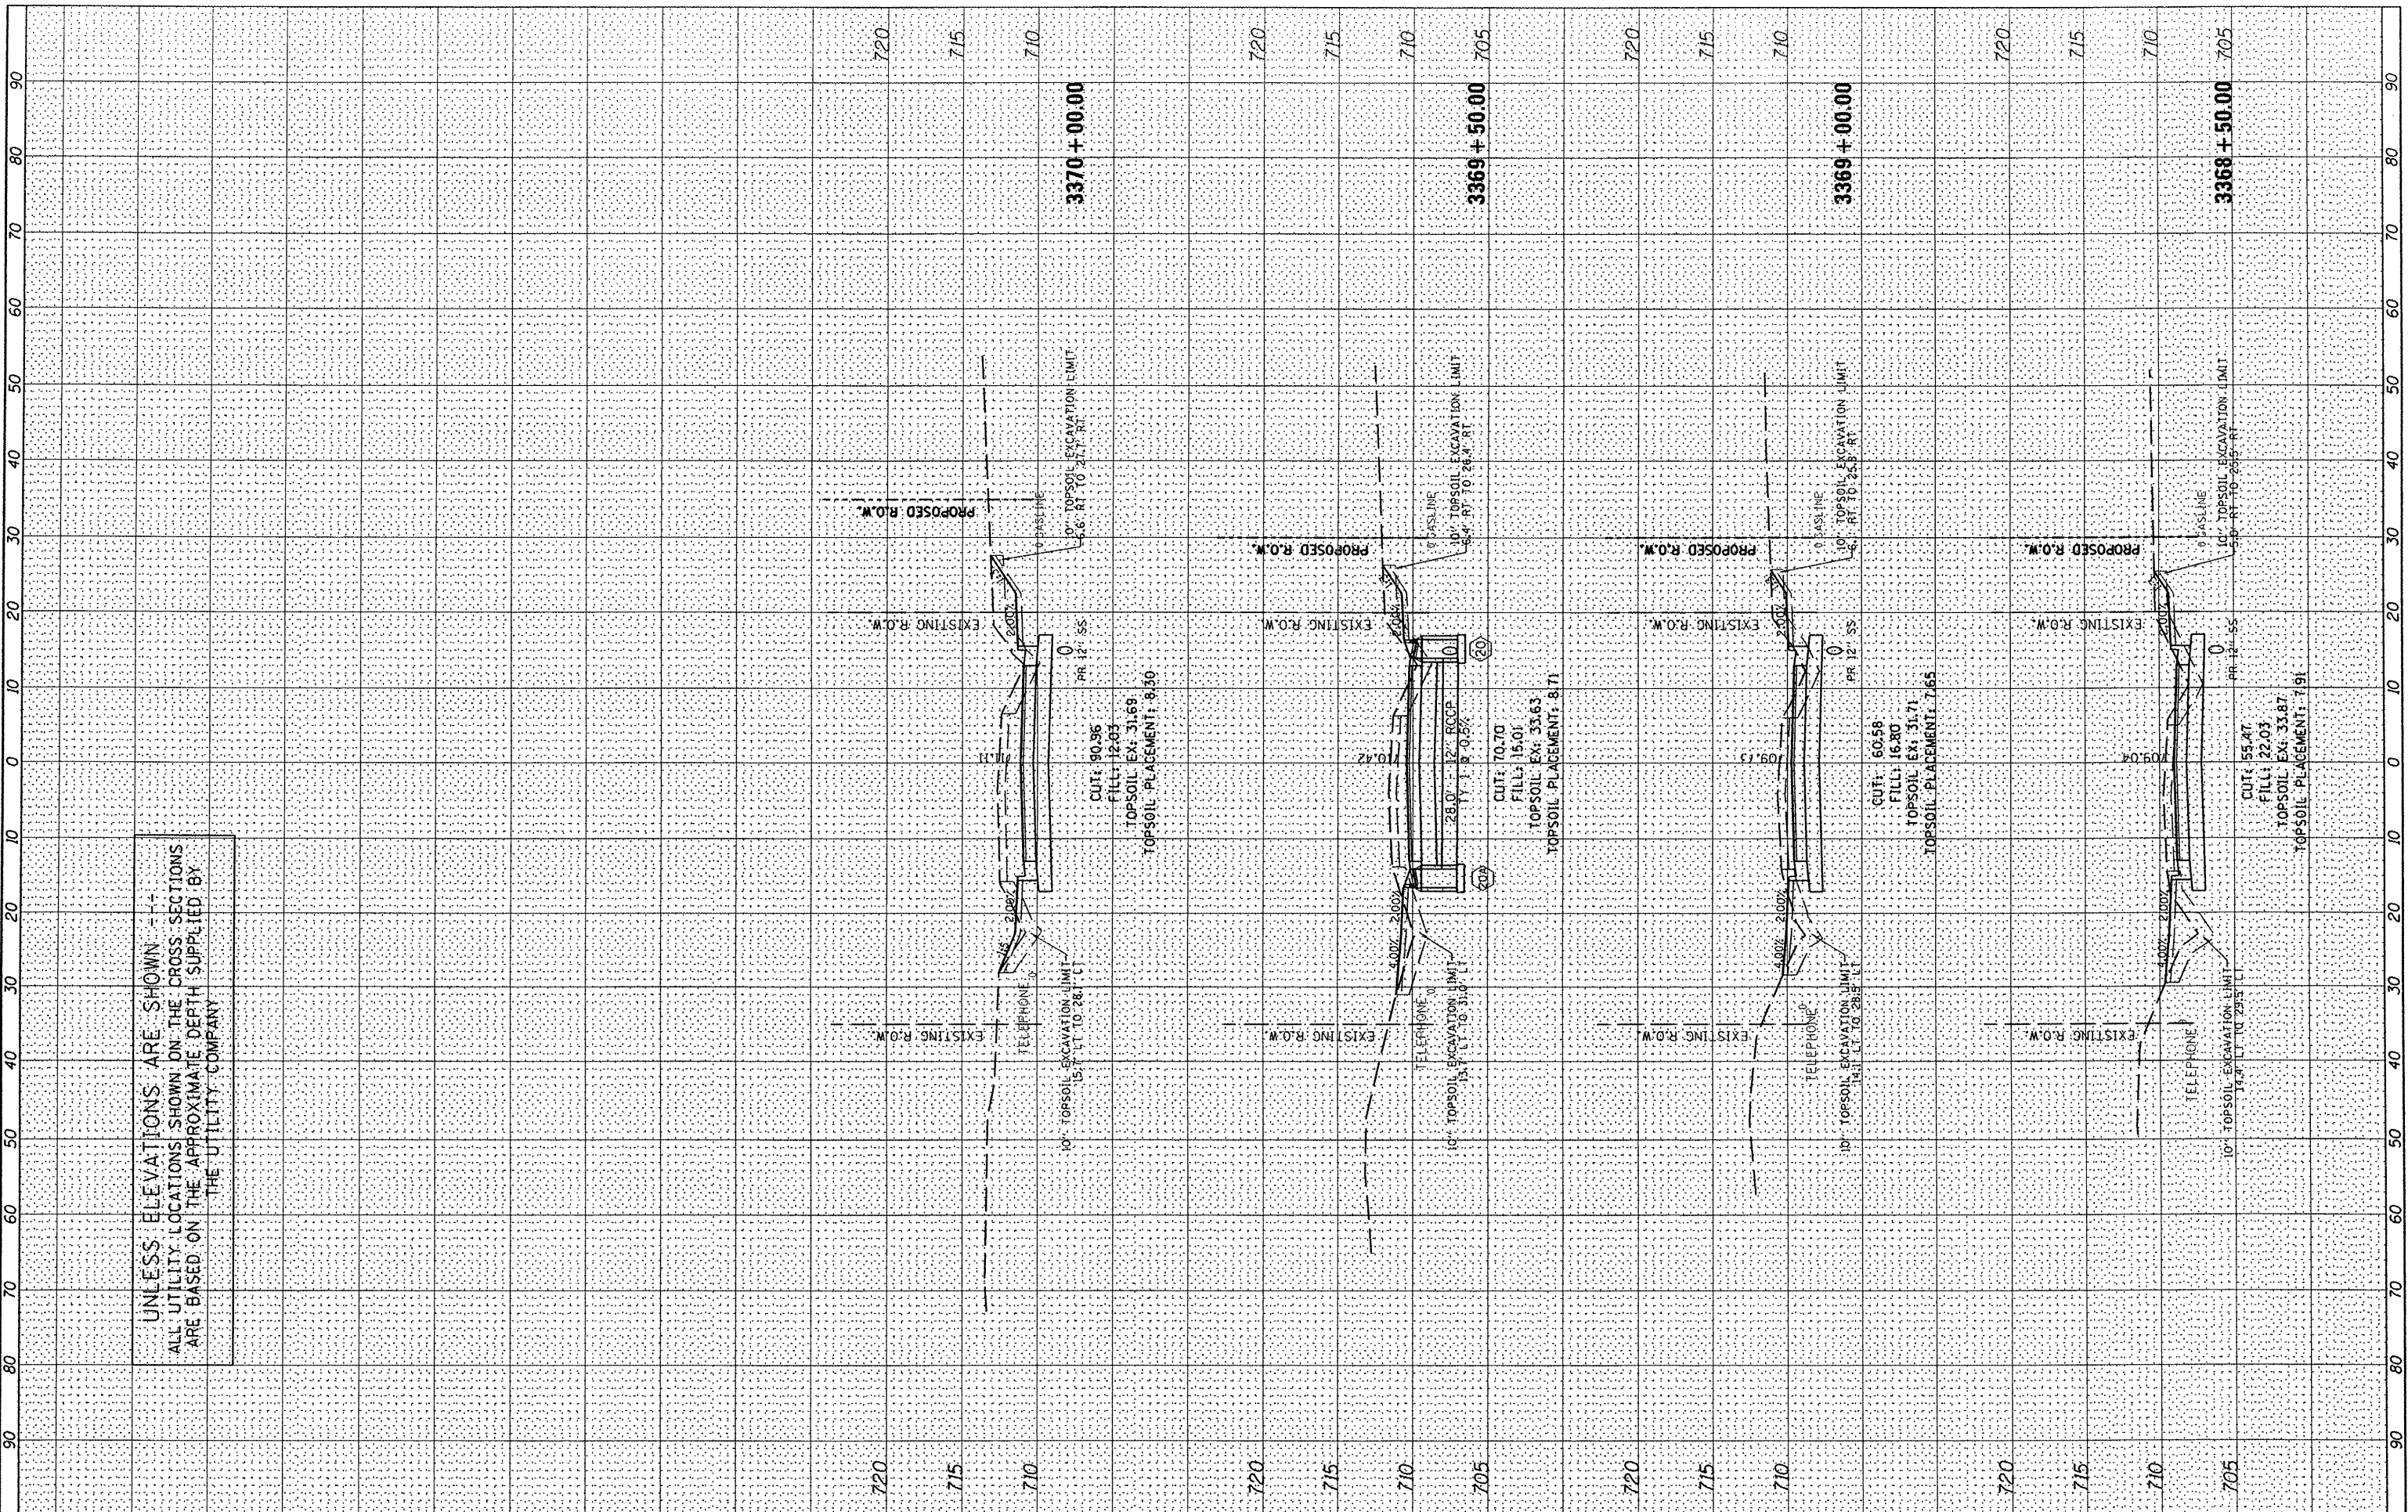

FILE NAME = s:\237\2010\23710006 (Centennial Drive Segment)VP	USER NAME = rmbrodie	DESIGNED - BAB/RAW	REVISED -	<b>STATE OF ILLINOIS</b> <b>DEPARTMENT OF TRANSPORTATION</b>	<b>CENTENNIAL DRIVE PHASE IV</b> <b>CROSS SECTIONS</b>		F.A.U. RTE. 6745	SECTION 07-00130-03-PV	COUNTY TAZEWELL	TOTAL SHEETS 39	SHEET NO. 34	
	PLT SCALE = 20,0000 / IN.	DRAWN - BAB	REVISED -		SCALE: -----	SHEET NO. 8 OF 13 SHEETS	STA. 3368+50.00 TO STA. 3370+00.00	CONTRACT NO. 89481				
	PLT DATE = 3/3/2011	CHECKED - RMB	REVISED -		ILLINOIS FED. AID PROJECT							
		DATE - 03/02/2011	REVISED -									