


FINAL SURVEY	BY	DATE
PLOTTED		
NOTE BOOK		
TEMPLATE		
AREAS CHECKED		
NO.		

ORIGINAL SURVEY	BY	DATE
NOTE BOOK		
TEMPLATE		
AREAS CHECKED		
NO.		

UNLESS ELEVATIONS ARE SHOWN ---  
ALL UTILITY LOCATIONS SHOWN ON THE CROSS SECTIONS  
ARE BASED ON THE APPROXIMATE DEPTH SUPPLIED BY  
THE UTILITY COMPANY

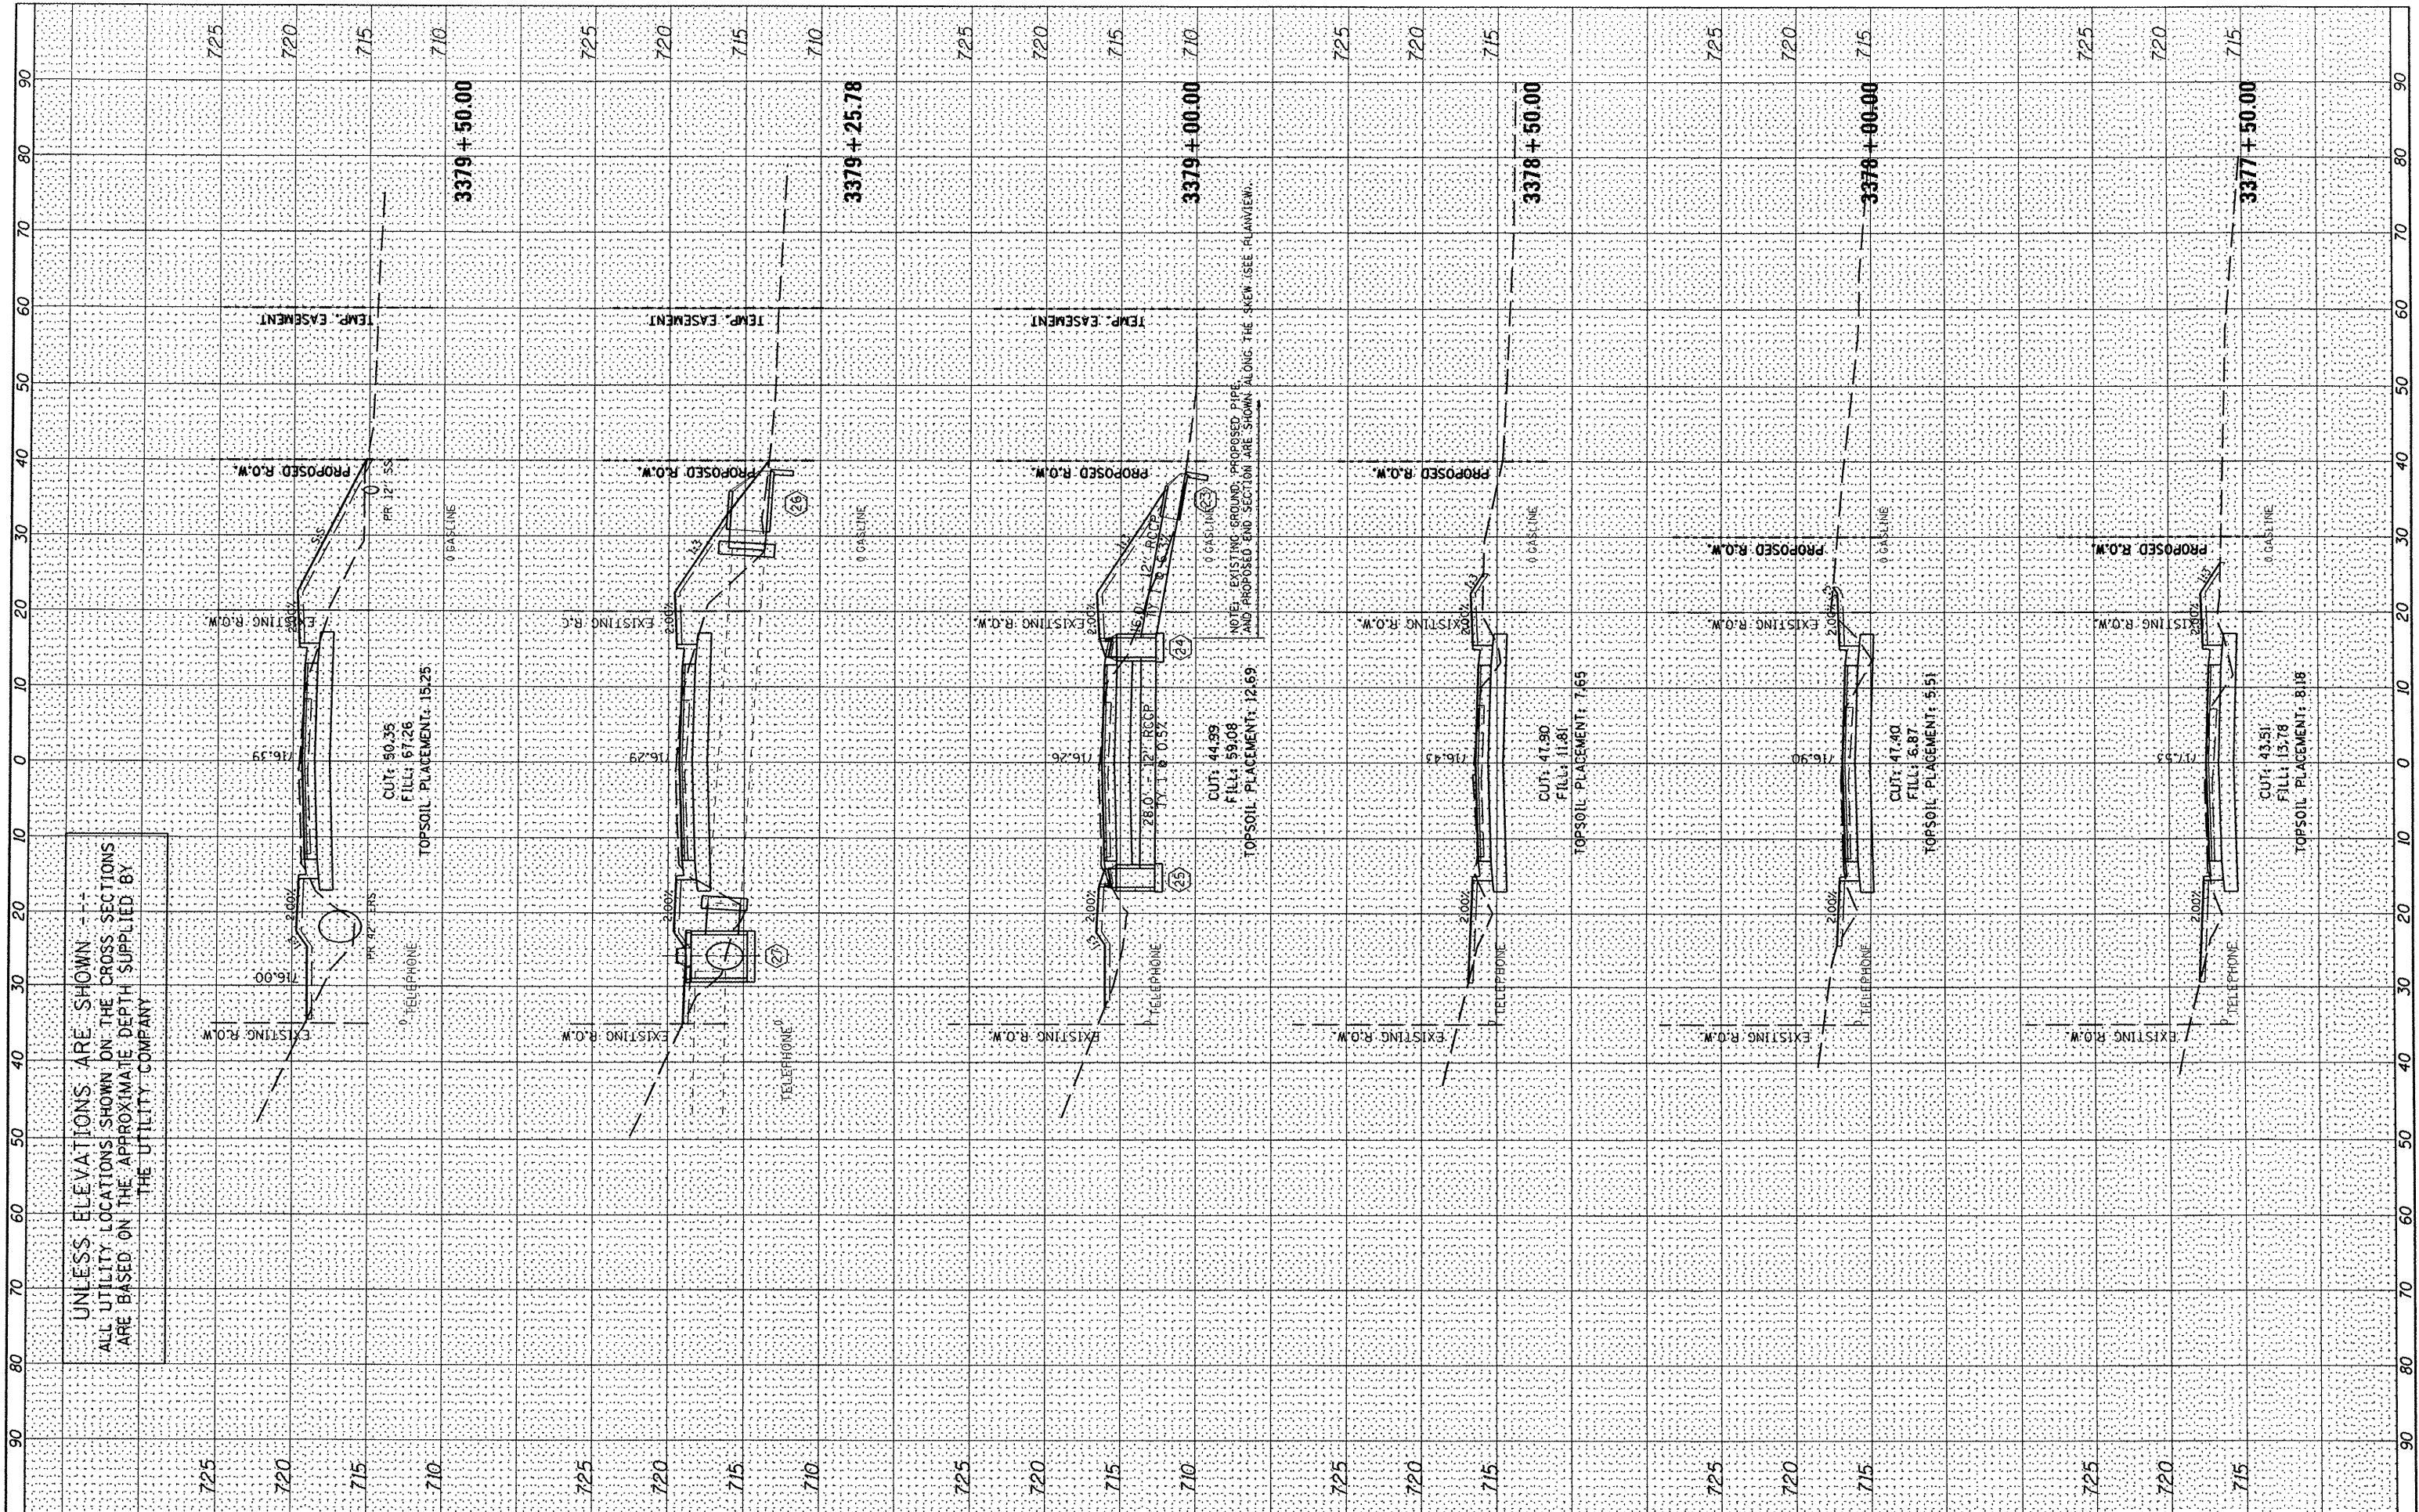

FILE NAME = s:\237\2010\23710006 (CentennialDriveSegment)VP  
 USER NAME = rmbredie  
 DESIGNED - BAB/RAW  
 DRAWN - BAB  
 CHECKED - RMB  
 DATE - 03/02/2011

DESIGNED - BAB/RAW  
 DRAWN - BAB  
 CHECKED - RMB  
 DATE - 03/02/2011

**STATE OF ILLINOIS  
DEPARTMENT OF TRANSPORTATION**

**CENTENNIAL DRIVE PHASE IV  
CROSS SECTIONS**

SCALE: \_\_\_\_\_ SHEET NO. 12 OF 13 SHEETS STA. 3377+50.00 TO STA. 3379+50.00

F.A.U. R.T.E.	SECTION	COUNTY	TOTAL SHEETS	SHEET NO.
6745	07-00130-03-PV	TAZEWELL	39	38
CONTRACT NO. 89481			ILLINOIS FED. AID PROJECT	