


FINAL SURVEY	DATE
SURVEYED	BY
PLOTTED	
NOTE BOOK	
AREAS CHECKED	
NO.	

ORIGINAL SURVEY	DATE
DESIGNED	BY
PLOTTED	
NOTE BOOK	
AREAS CHECKED	
NO.	

UNLESS ELEVATIONS ARE SHOWN ---
ALL UTILITY LOCATIONS SHOWN ON THE CROSS SECTIONS
ARE BASED ON THE APPROXIMATE DEPTH SUPPLIED BY
THE UTILITY COMPANY

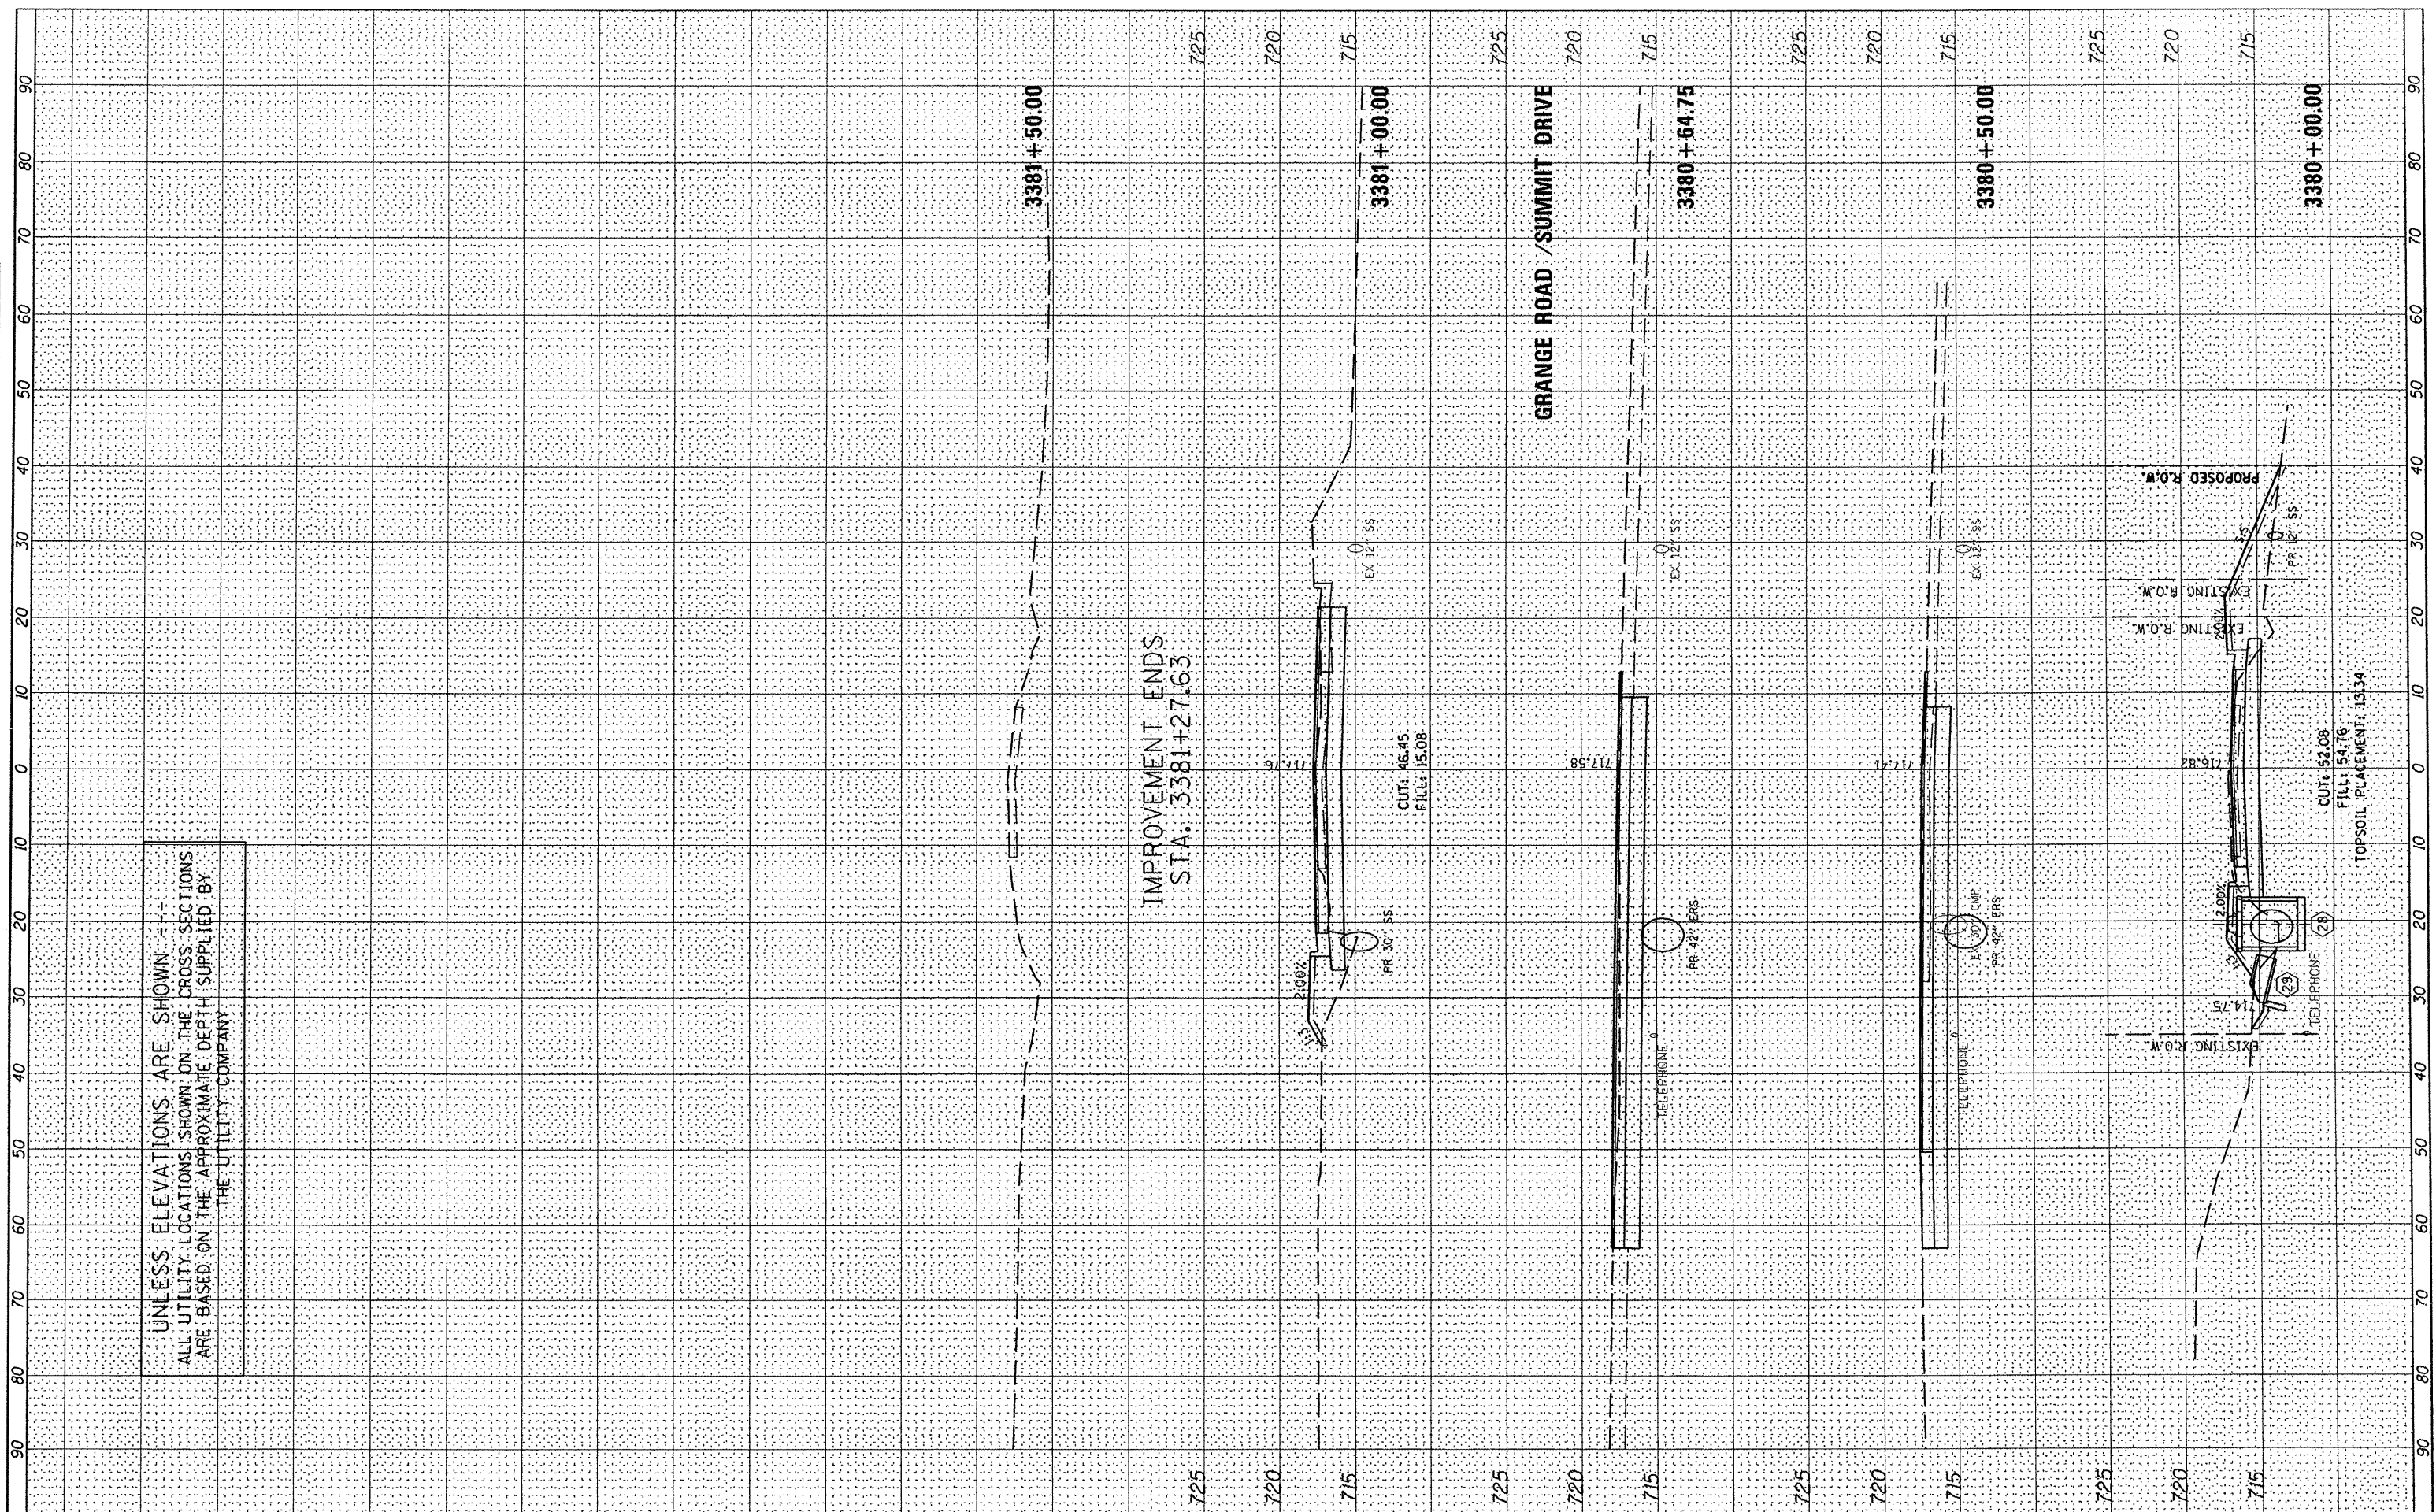

IMPROVEMENT ENDS
STA. 3381+27.63

GRANGE ROAD / SUMMIT DRIVE

FILE NAME = s:\237\2010\23710006 (Centennial)DriveSegment\VP
USER NAME = rbradle
DESIGNED - BAB/RAW
DRAWN - BAB
CHECKED - RMB
DATE - 03/02/2011

REVISIONS
REVISED -
REVISED -
REVISED -
REVISED -

STATE OF ILLINOIS
DEPARTMENT OF TRANSPORTATION

CENTENNIAL DRIVE PHASE IV
CROSS SECTIONS

SCALE: SHEET NO. 13 OF 13 SHEETS STA. 3380+00.00 TO STA. 3381+50.00

F.A.I. RTE.	SECTION	COUNTY	TOTAL SHEETS	SHEET NO.
6745	07-00130-03-PV	TAZEWELL	39	39
CONTRACT NO. 89481			ILLINOIS FED. AID PROJECT	