


**LEGEND**

- TYPE I BARRICADE OR DRUM
- TT TYPE III BARRICADE W/ ROAD CLOSED SIGN
- ⇨ PROPOSED TRAFFIC FLOW DIRECTION
- STAGE I WORK

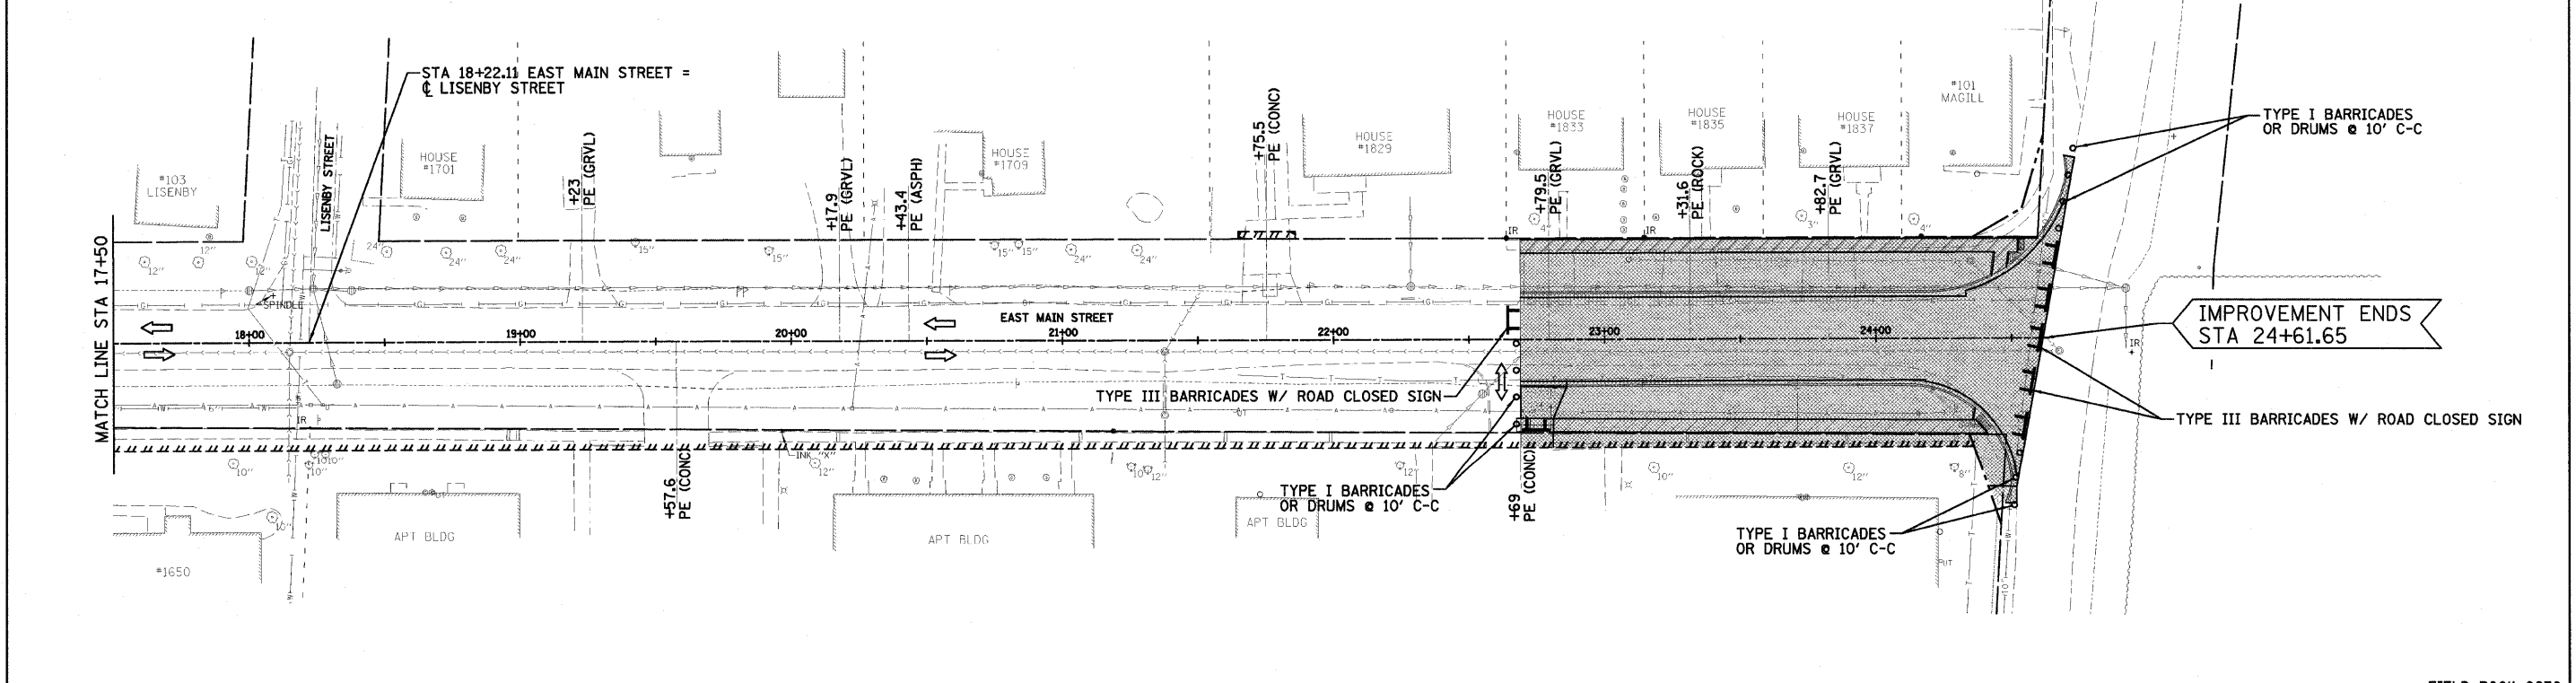

DESIGNED - PJM/LAT	REVISED -
DRAWN - DRR	REVISED -
CHECKED - PJM	REVISED -
DATE - 12/01/10	REVISED -

**CITY OF CLINTON**

**STAGE I CONSTRUCTION**

SCALE: 1"=30'    SHEET NO. 12 OF 28 SHEETS    STA. 10+23.41 TO STA. 24+61.65

**EAST MAIN STREET  
SECTION 09-00047-00-RP  
DeWITT, COUNTY**

FIELD BOOK 2670	
F.A.U.	SHEET NO.
7311	28
SECTION	TOTAL SHEETS
09-00047-00-RP	12
COUNTY	CONTRACT NO.
DeWITT	91432
FED. ROAD DIST. NO.    ILLINOIS FED. AID PROJECT	