


FINAL SURVEY	BY	DATE
SURVEYED		
PLOTTED		
NOTE BOOK		
AREAS CHECKED		
NO.		

ORIGINAL SURVEY	BY	DATE
SURVEYED		
PLOTTED		
NOTE BOOK		
AREAS CHECKED		
NO.		

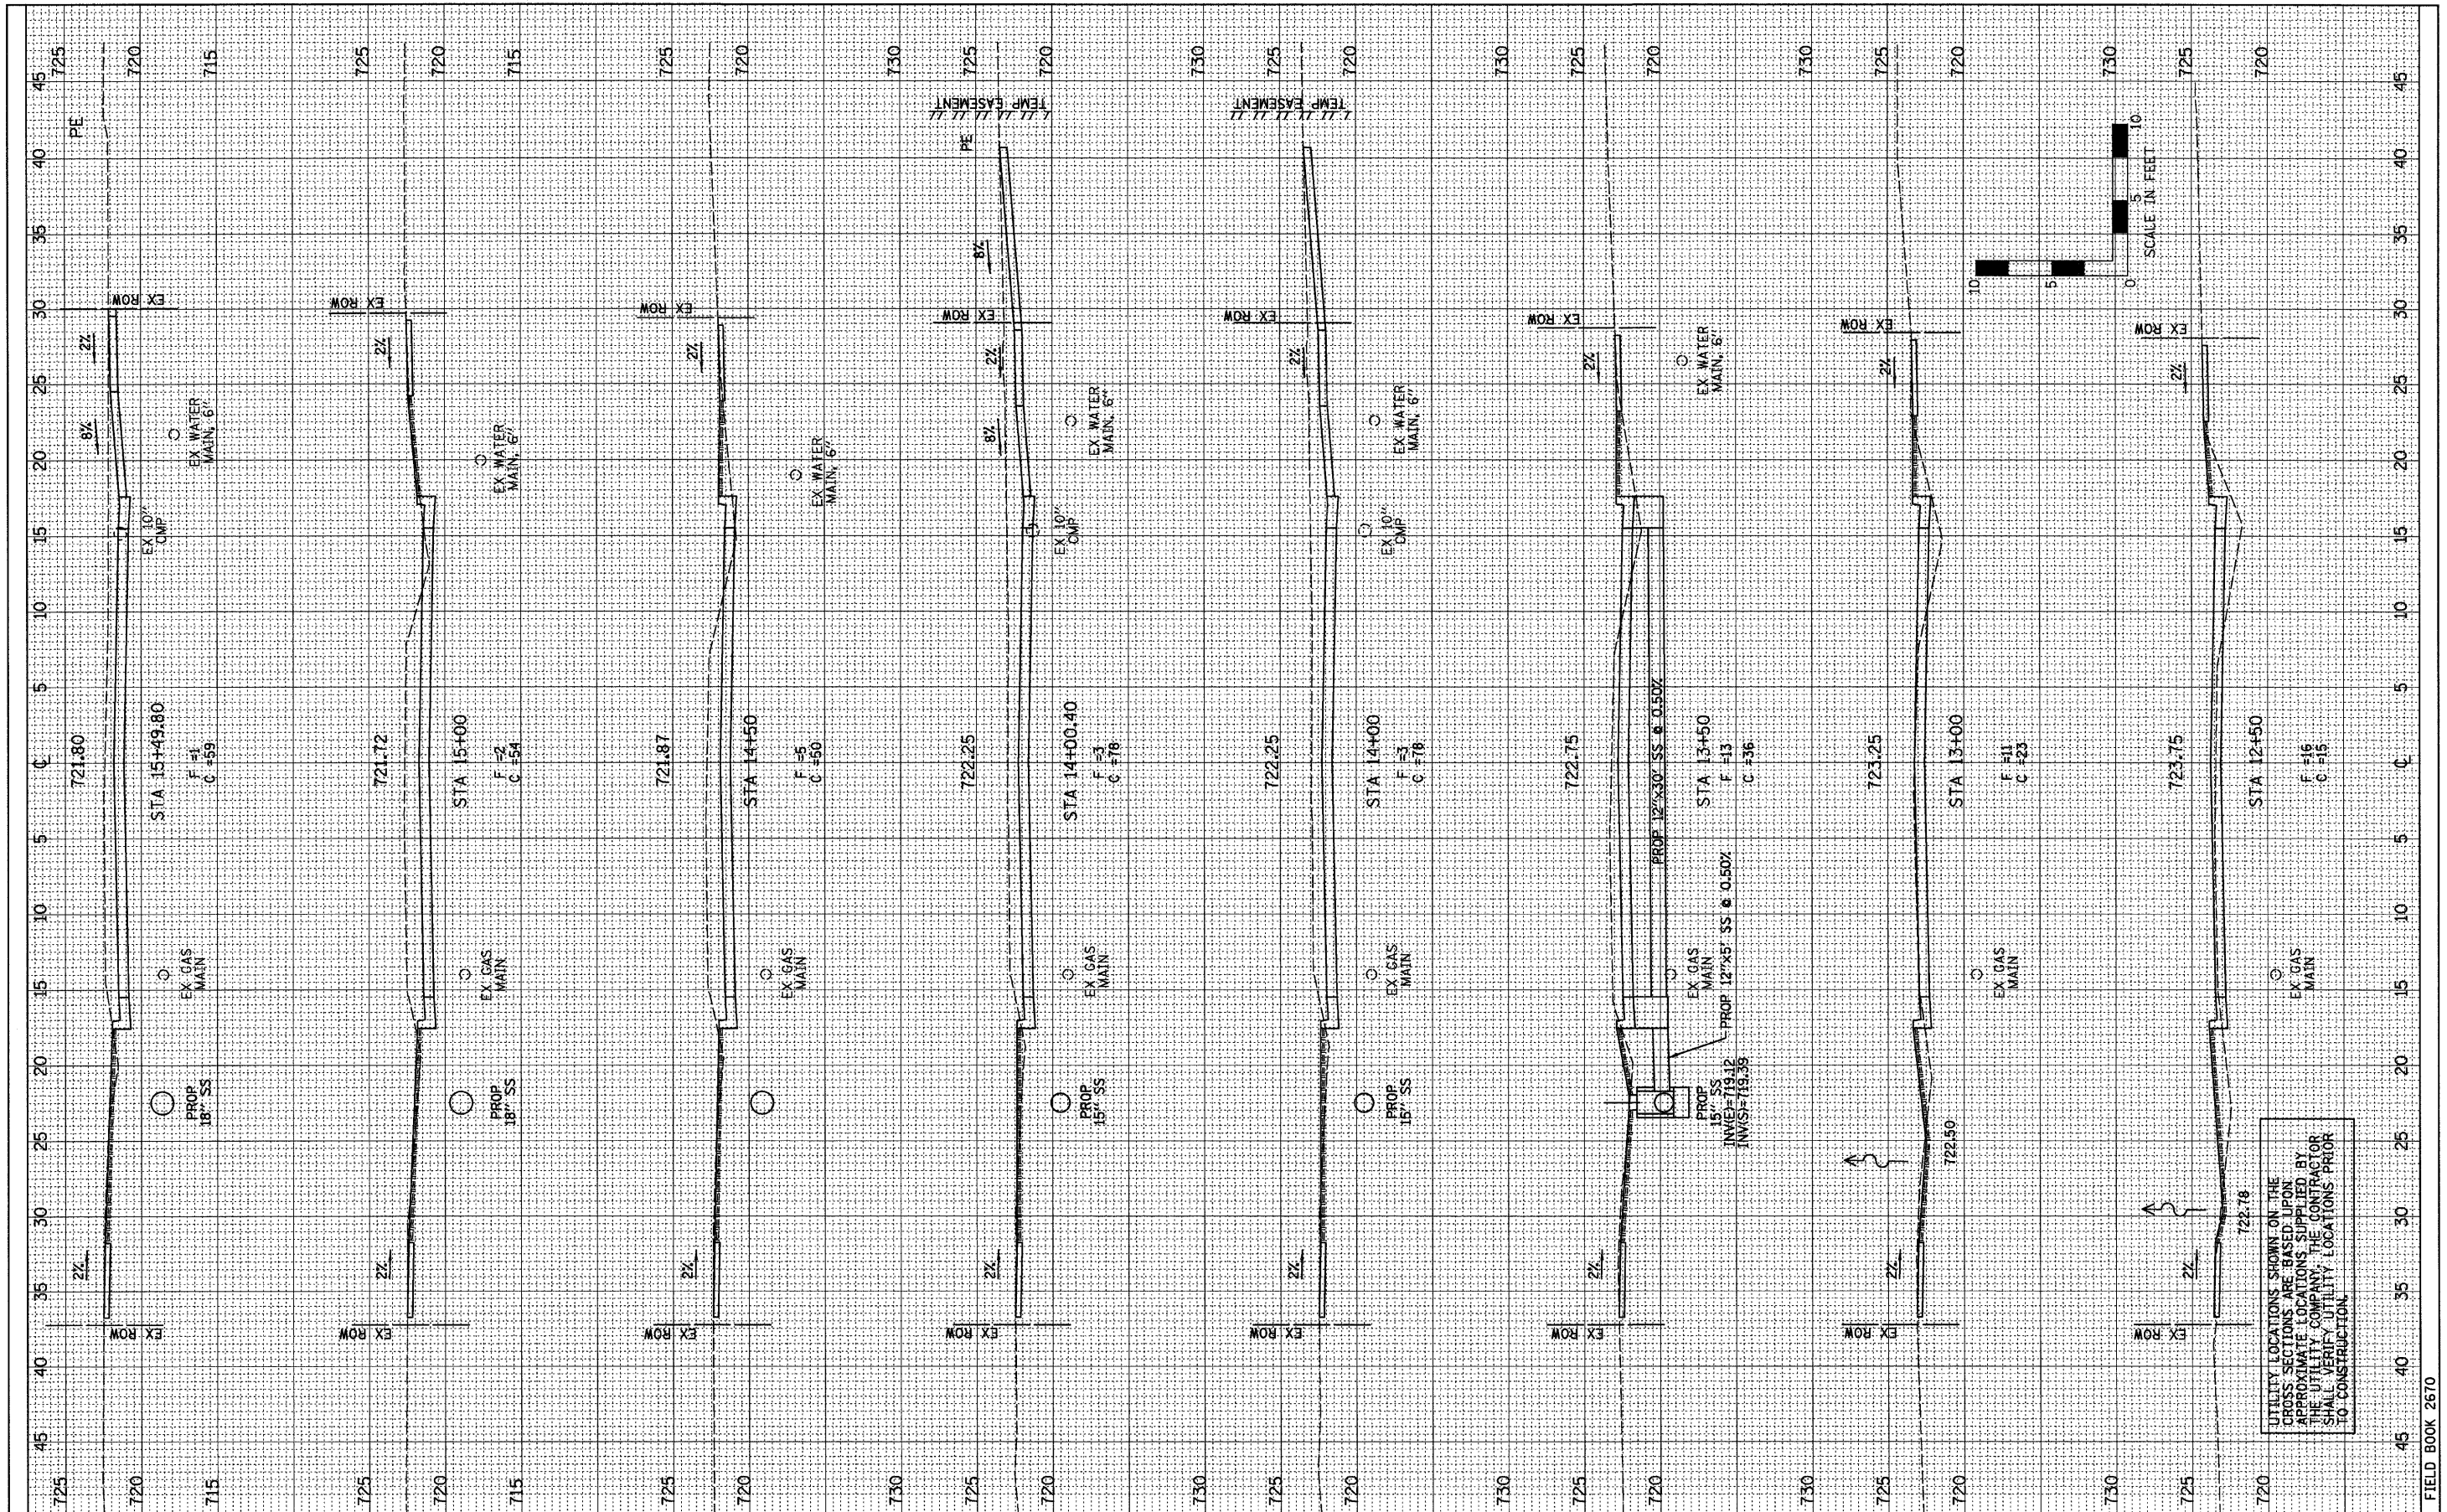

DESIGNED -	PJM/LAT	REVISED -	
DRAWN -	DRR	REVISED -	
CHECKED -	PJM	REVISED -	
DATE -	12/01/10	REVISED -	

**CITY OF CLINTON**

**CROSS SECTIONS**

SCALE: SHEET NO. 22 OF 28 SHEETS STA. 12+50.00 TO STA. 15+49.80

**EAST MAIN STREET  
SECTION 09-00047-00-RP  
DeWITT, COUNTY**

F.A.U.	SECTION	COUNTY	TOTAL SHEETS	SHEET NO.
7311	09-00047-00-RP	DeWITT	28	23
CONTRACT NO. 91432				
FED. ROAD DIST. NO. 7 ILLINOIS FED. AID PROJECT				

UTILITY LOCATIONS SHOWN ON THE CROSS SECTIONS ARE BASED UPON APPROXIMATE LOCATIONS SUPPLIED BY THE UTILITY COMPANY. THE CONTRACTOR SHALL VERIFY UTILITY LOCATIONS PRIOR TO CONSTRUCTION.