
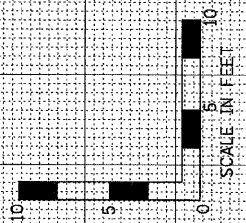


FINAL SURVEY	DATE
SURVEYED	BY
PLOTTED	
NOTE BOOK	
AREAS CHECKED	
NO.	

ORIGINAL SURVEY	DATE
SURVEYED	BY
PLOTTED	
NOTE BOOK	
AREAS CHECKED	
NO.	

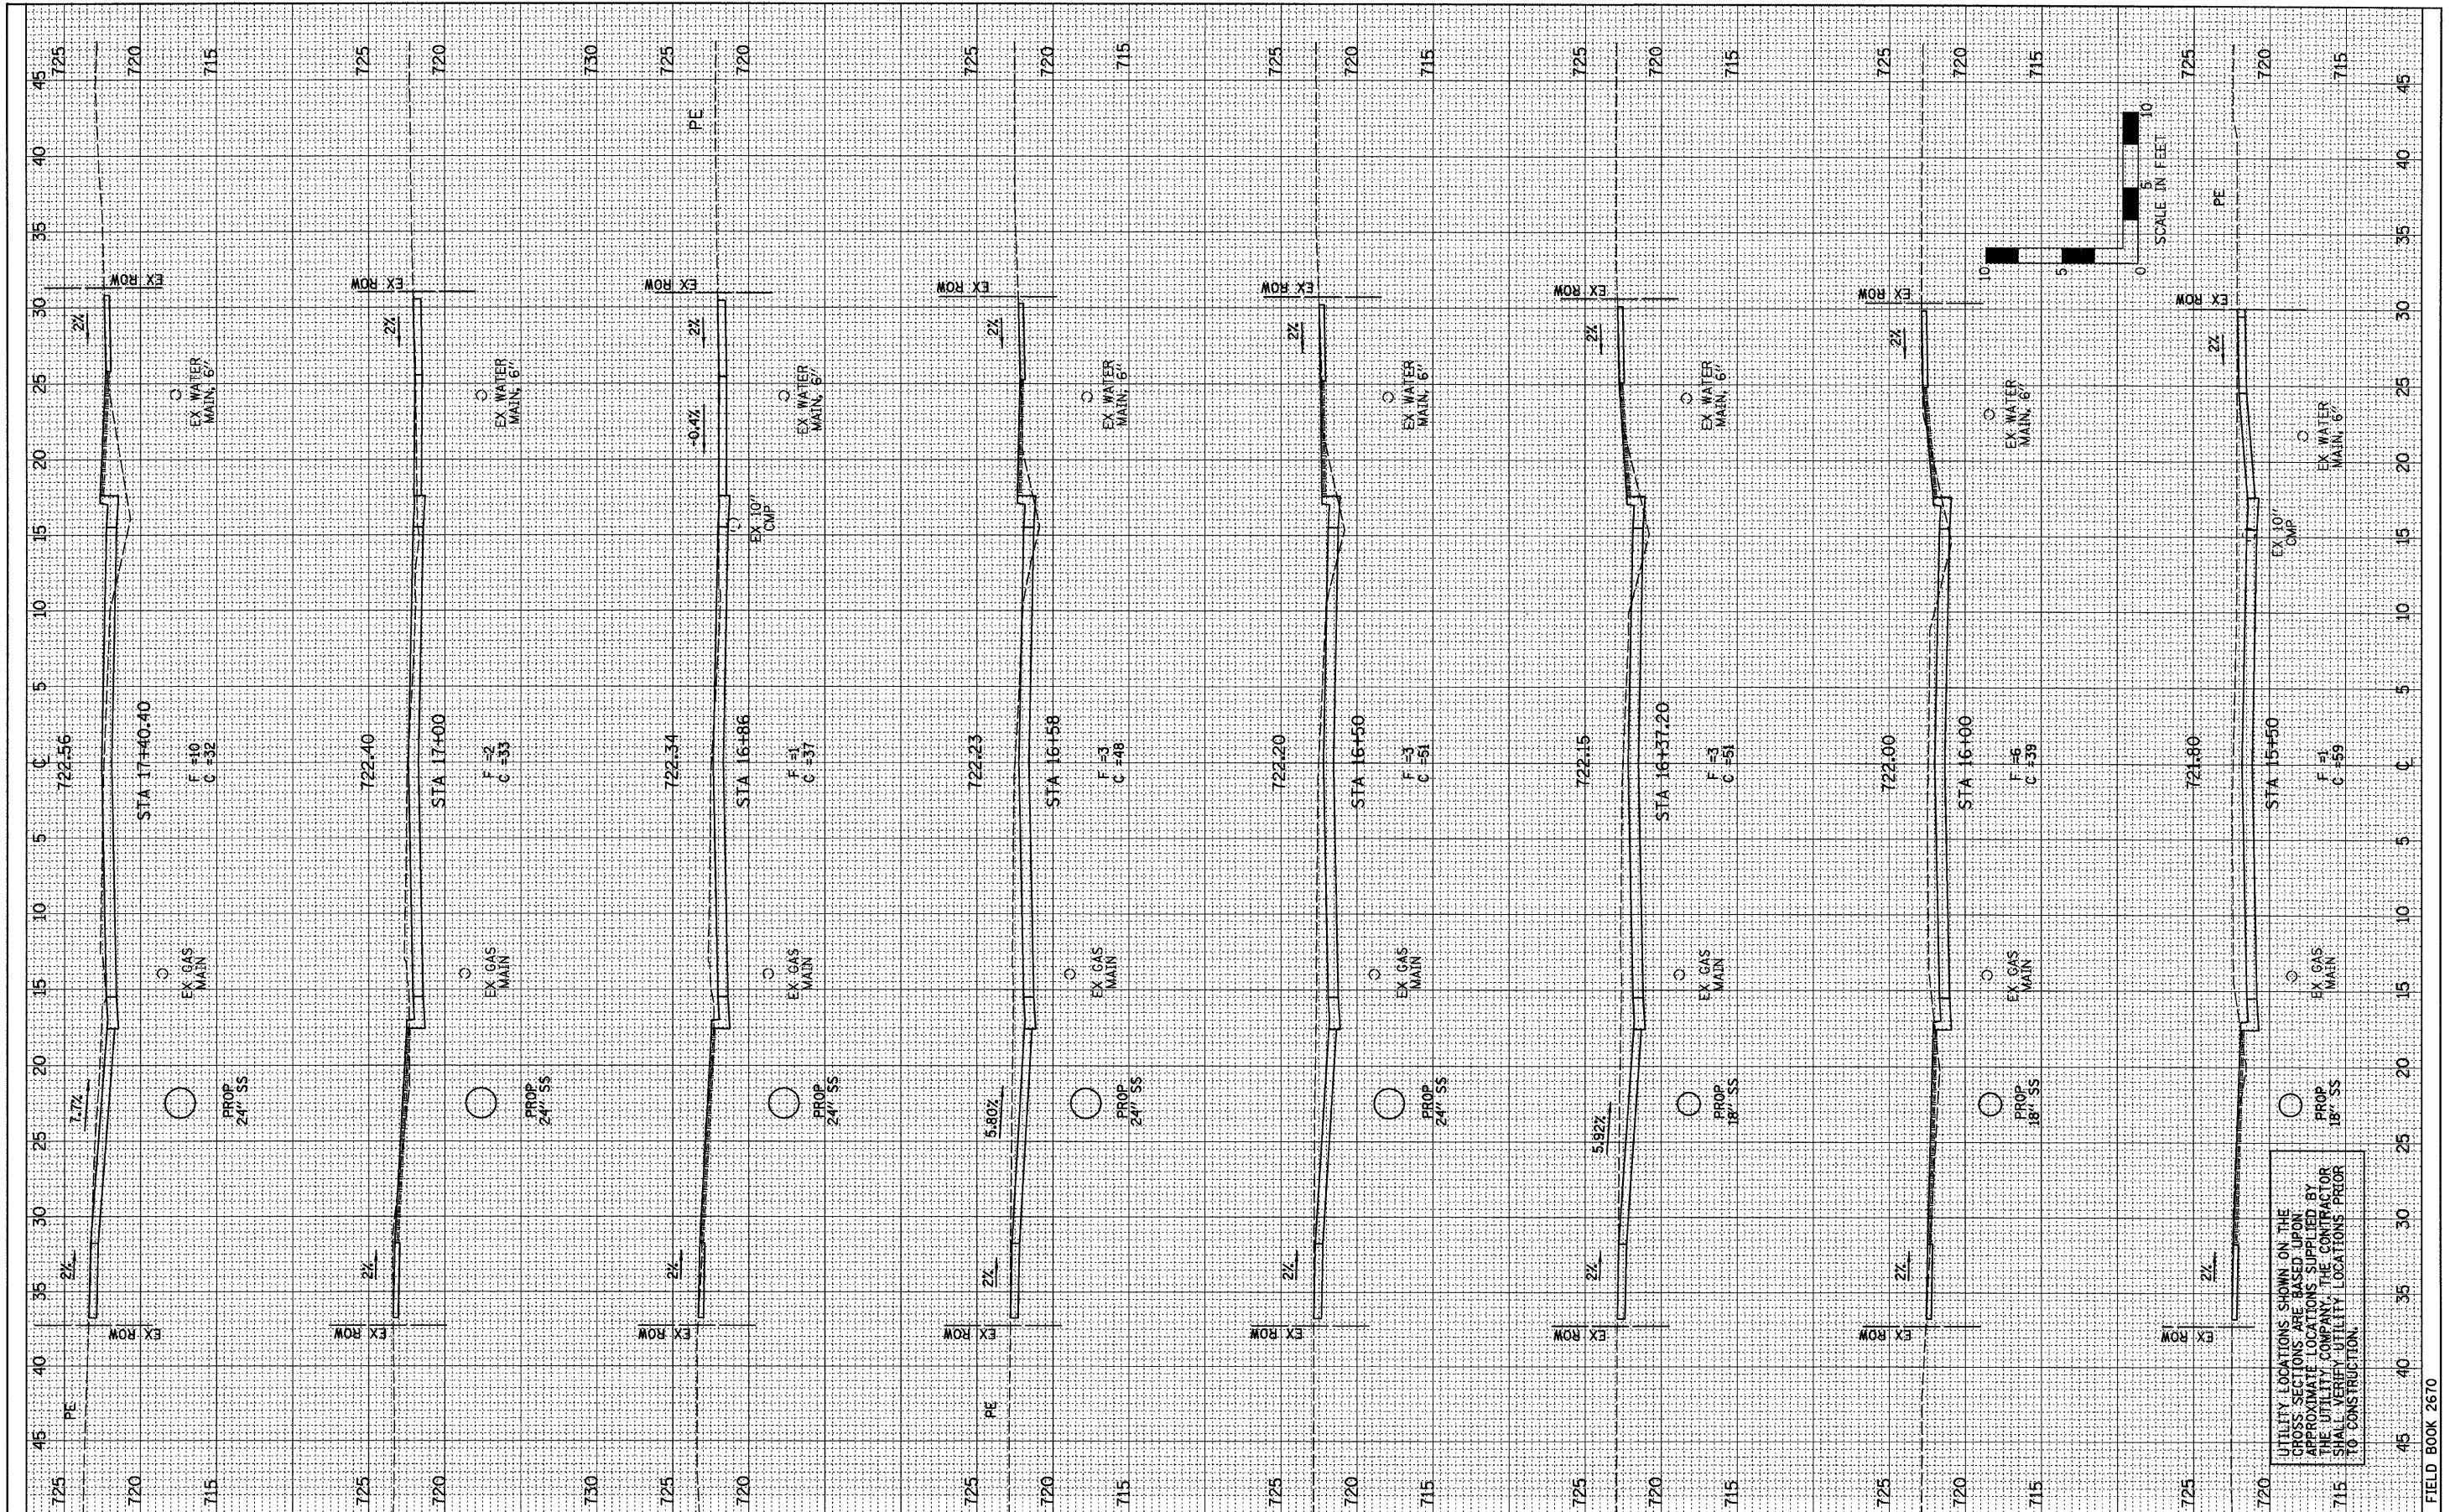

UTILITY LOCATIONS SHOWN ON THE CROSS SECTIONS ARE BASED UPON APPROXIMATE LOCATIONS SUPPLIED BY THE UTILITY COMPANY. THE CONTRACTOR SHALL VERIFY UTILITY LOCATIONS PRIOR TO CONSTRUCTION.

DESIGNED - PJM/LAT	REVISED -
DRAWN - DRR	REVISED -
CHECKED - PJM	REVISED -
DATE - 12/01/10	REVISED -

CITY OF CLINTON	
CROSS SECTIONS	
SCALE:	STA. 15+50.00 TO STA. 17+40.40
SHEET NO. 23 OF 28 SHEETS	

EAST MAIN STREET
SECTION 09-00047-00-RP
DeWITT, COUNTY

F.A.U.	SECTION	COUNTY	TOTAL SHEETS	SHEET NO.
7311	09-00047-00-RP	DeWITT	28	24
CONTRACT NO. 91432				
FED. ROAD DIST. NO. 7 ILLINOIS FED. AID PROJECT				

FARNSWORTH GROUP, INC.

CONSULTING ENGINEERS - 2709 MCGRAW DRIVE BLOOMINGTON, ILLINOIS 61704 (309) 663-8435 / (309) 663-1571 FAX

FIELD BOOK 2670

24-8384