



FINAL SURVEY	SURVEYED	BY	DATE
NOTE BOOK NO.	PLOTTED		
	DATE		
	AREAS CHECKED		

ORIGINAL SURVEY	SURVEYED	BY	DATE
NOTE BOOK NO.	PLOTTED		
	DATE		
	AREAS CHECKED		

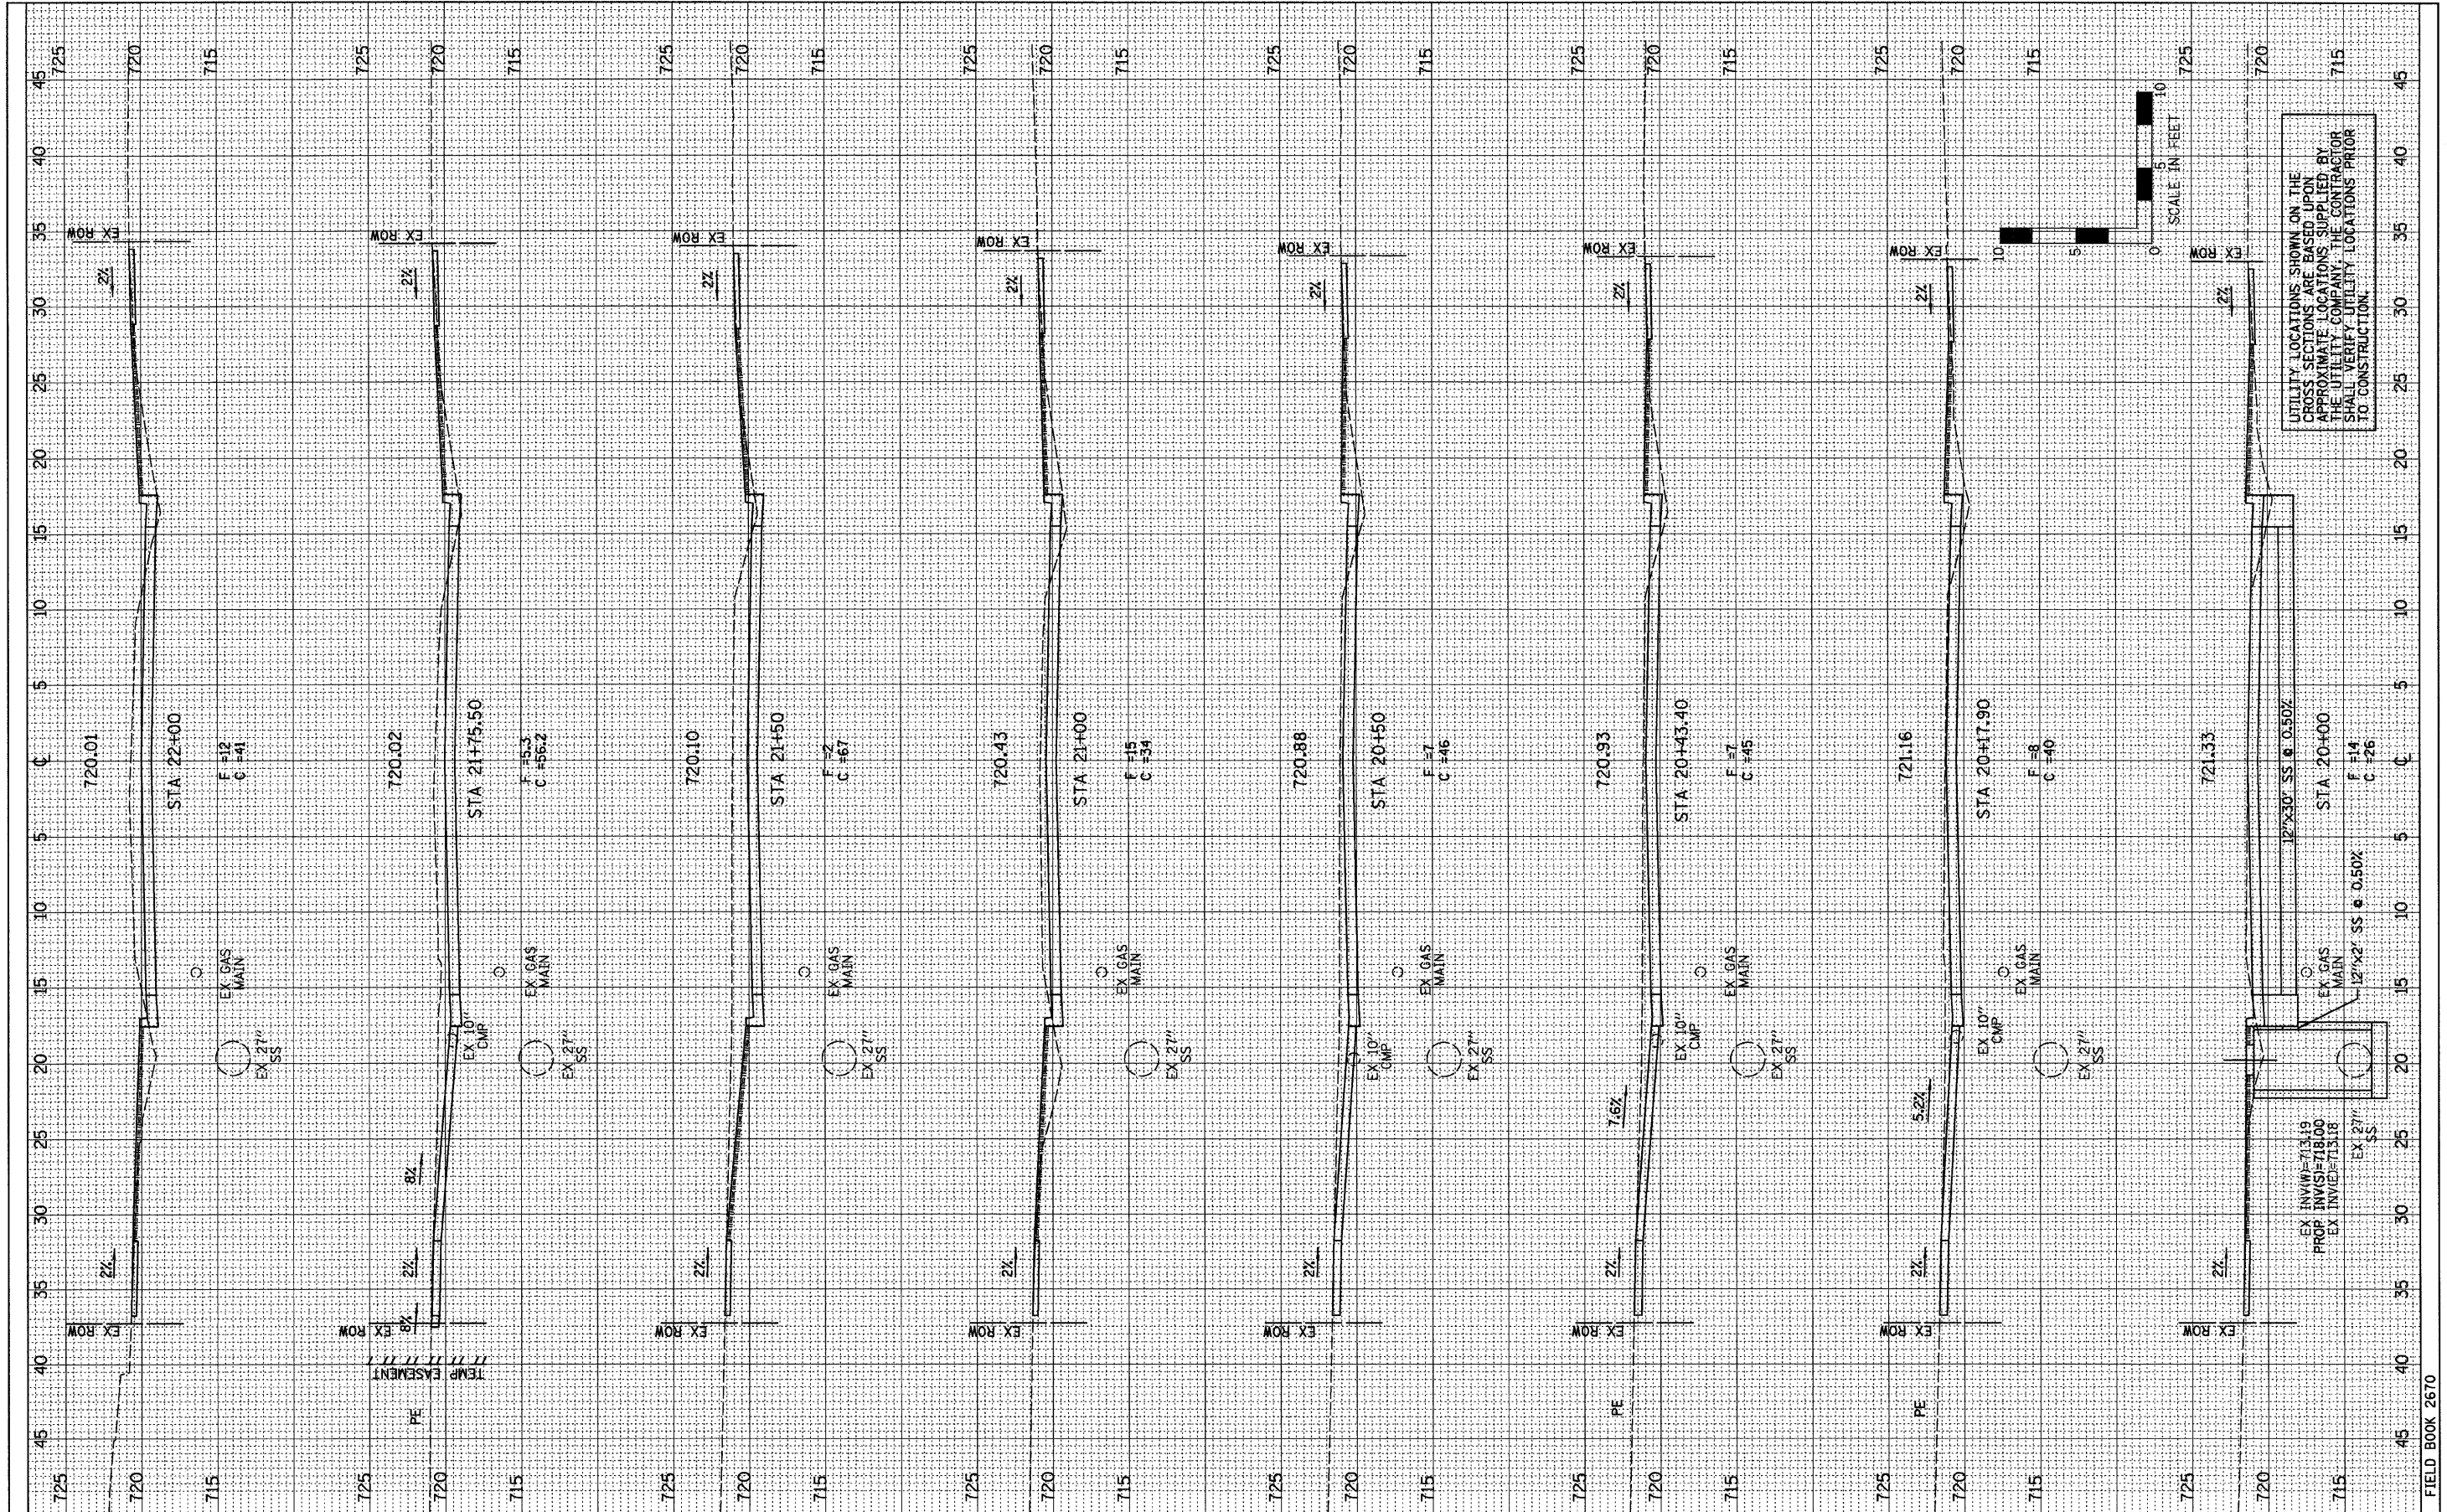

UTILITY LOCATIONS SHOWN ON THE CROSS SECTIONS ARE BASED UPON APPROXIMATE LOCATIONS SUPPLIED BY THE UTILITY COMPANY. THE CONTRACTOR SHALL VERIFY UTILITY LOCATIONS PRIOR TO CONSTRUCTION.

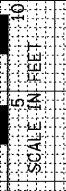

DESIGNED - PJM/LAT	REVISED -
DRAWN - DRR	REVISED -
CHECKED - PJM	REVISED -
DATE - 12/01/10	REVISED -

CITY OF CLINTON	
CROSS SECTIONS	
SCALE:	SHEET NO. 25 OF 28 SHEETS STA. 20+00.00 TO STA. 22+00.00

**EAST MAIN STREET
SECTION 09-00047-00-RP
DeWITT, COUNTY**

F.A.U.	SECTION	COUNTY	TOTAL SHEETS	SHEET NO.
7311	09-00047-00-RP	DeWITT	28	26
CONTRACT NO. 91432				
FED. ROAD DIST. NO. 7 [ILLINOIS] FED. AID PROJECT				